




01 - FRONT ELEVATION

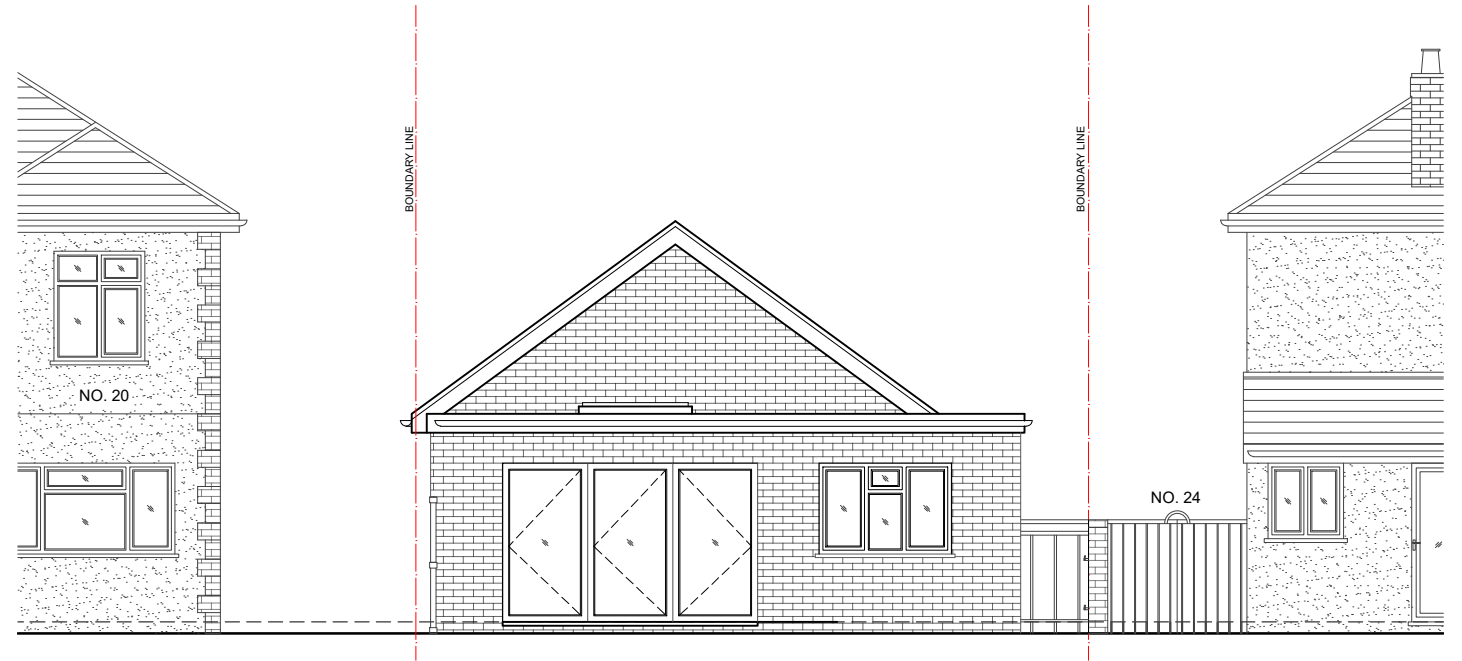

02 - REAR ELEVATION

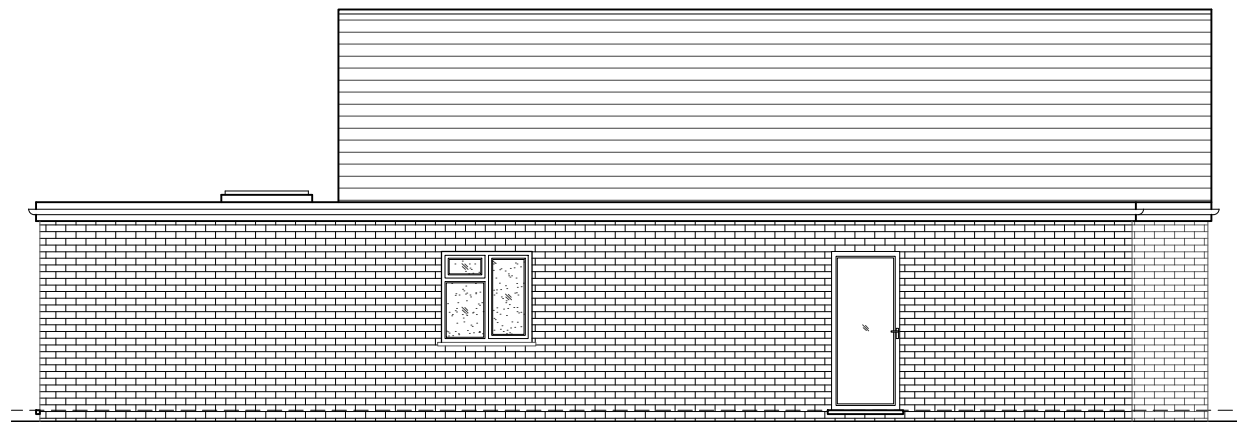

03 - SIDE ELEVATION (LEFT SIDE)

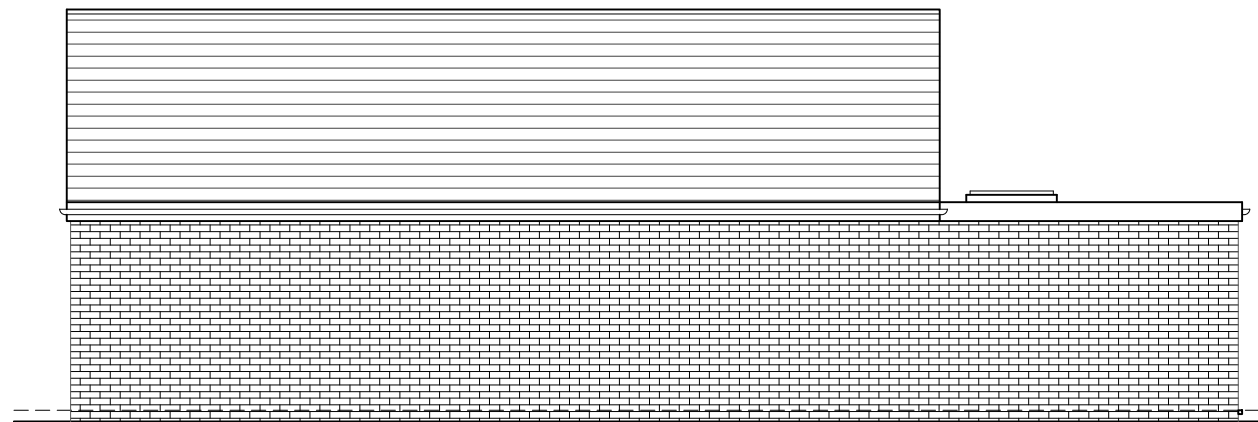

04 - SIDE ELEVATION (RIGHT SIDE)

- Dimensions are not to be scaled from this drawing by contractors. The contractor is requested to check all dimensions before the work started.
- Report any discrepancies to the client or architect before undertaking the work described in the drawings.
- Dimensions are approximate site dimensions and are to be verified by the contractor on site before any fabrication/site works i.e foundations etc occur
- Contractor is responsible for all temporary propping to existing structure

	REVISIONS			<div>DESIGN ENDEAVOURS LTD</div> <div>M: 07824773079, 07869580774</div> <div>E: design.endeavour@gmail.com</div>			
NO	DESCRIPTION	DATE	BY				
				<div>Project</div> <div>22 MORGAN LANE, HAYES</div> <div>LONDON, UB3 2UB</div>			
				<div>Title</div> <div>EXISTING ROOF PLAN & ELEVATIONS</div>			
<div>LAWFULNESS</div> <div>CERTIFICATE</div>				<div>Scale</div> <div>1:100@A3</div>	<div>Drawn</div> <div>MU</div>	<div>Approved</div>	<div>Date</div> <div>FEB-25</div>
				<div>Job No.</div> <div>DE-1126/25</div>	<div>Drawing No.</div> <div>PD-22ML-03</div>		<div>Rev.</div>

LAWFULNESS
CERTIFICATE