




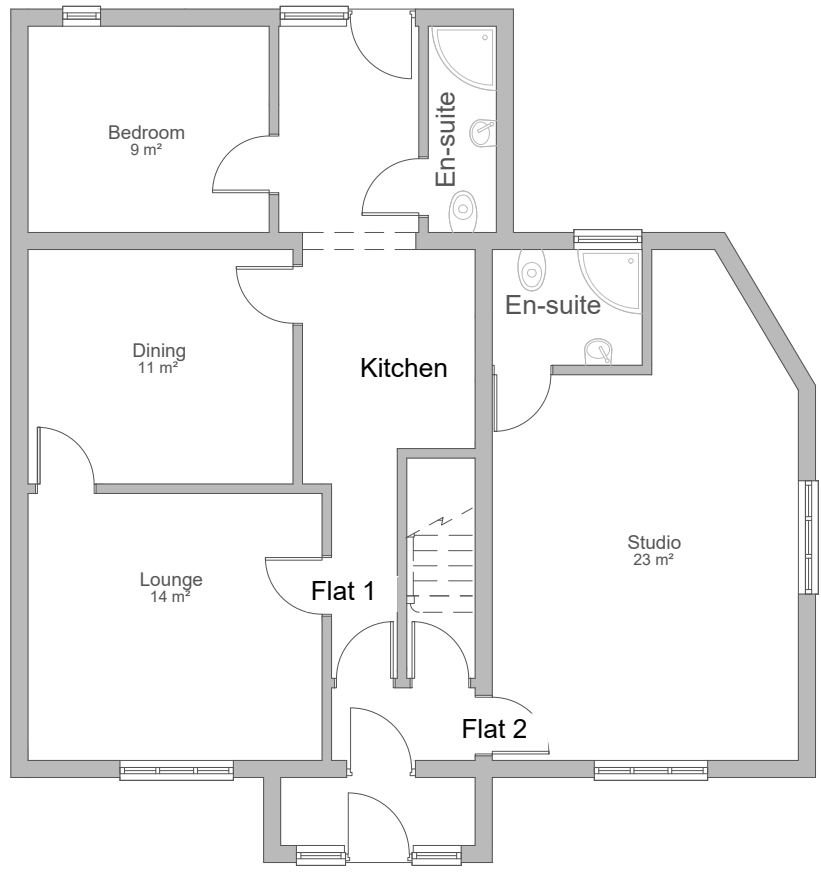


01 - Existing Ground Floor Plan
1 : 100

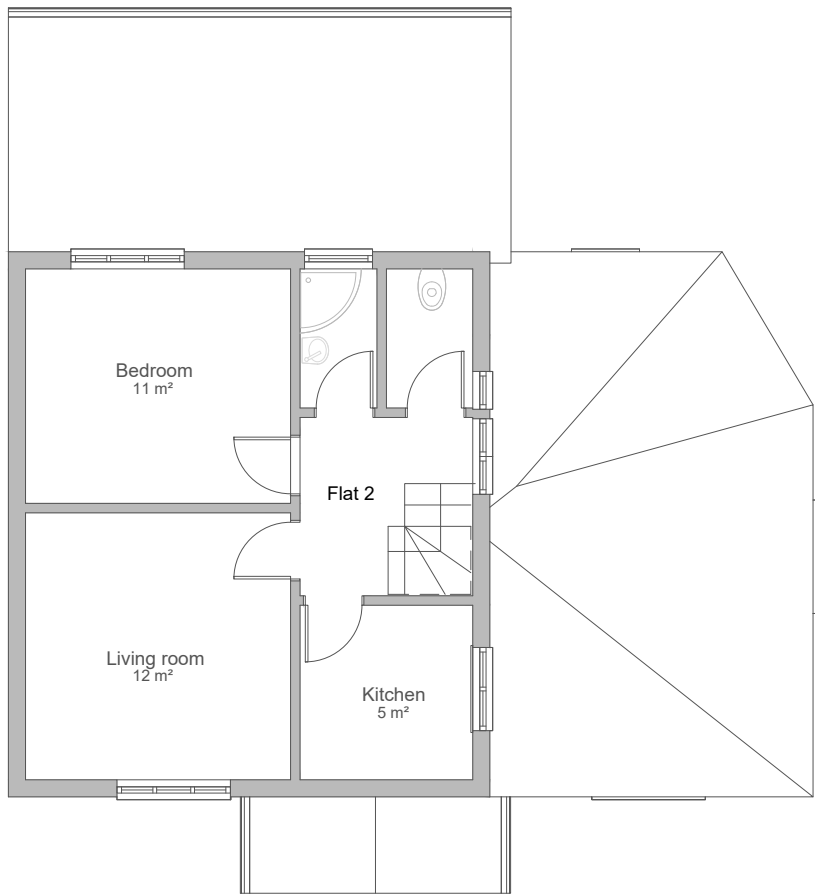


02 - Existing First Floor Plan
1 : 100

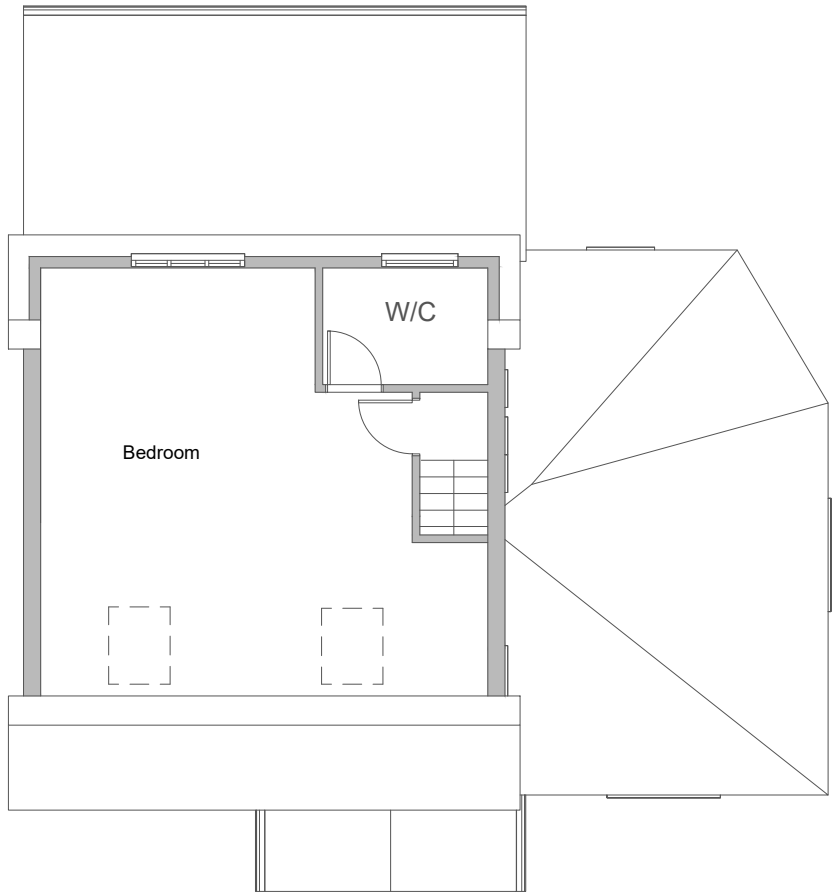


03 - Existing Loft Plan
1 : 100

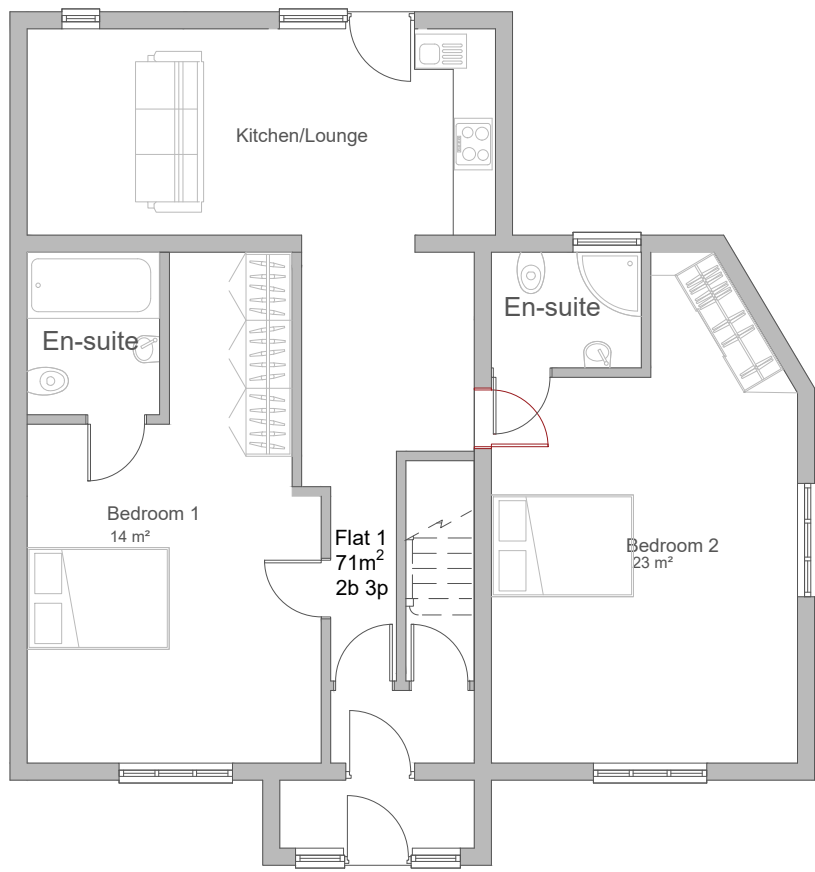

04 - Proposed Ground Floor Plan
1 : 100

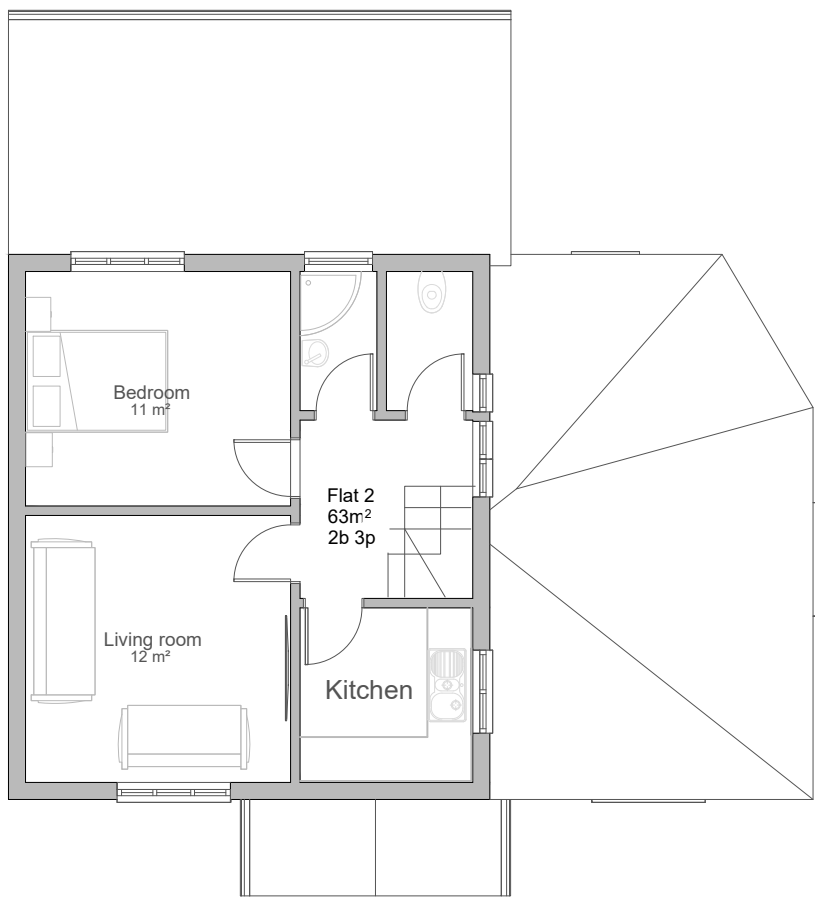

05 - Proposed First Floor Plan
1 : 100

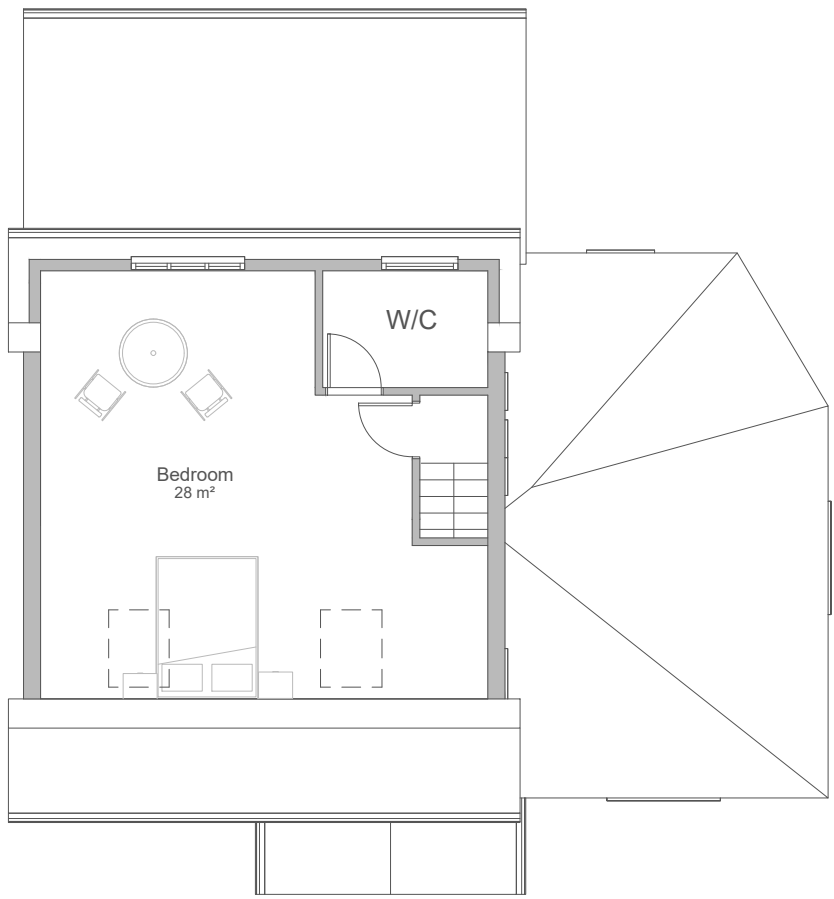

06 - Loft Proposed Plan
1 : 100



NOTE
This drawing must not be reissued, loaned or copied without the written consent of Consilio Town Planning Ltd. (the originator). All errors, omissions, discrepancies should be reported to the originator immediately. All dimensions to be checked before site fabrication by the contractor, his sub-contractor or supplier. Do not scale plans - use figure or grid dimensions where given. Any deviation from the drawing to be reported to the originator immediately. The Principal Contractor shall carry out a risk assessment of the proposed work and liaise with the principal designer before works commence if there is any doubt as to being able to complete the project in a safe manner compliant with the Construction Design and Management Regulations 2015. All works to comply with the relevant British Standards, Codes of Practice and the Building Regulations.

Consilio 

TELEPHONE
01494932288

EMAIL
INFO@CONSILIOTOWNPLANNING.CO.UK

WEB
WWW.CONSILIOGROUP.CO.UK

CONSILIO TOWN PLANNING LTD.

2L, ARGYLE HOUSE
76 JOEL STREET
NORTHWOOD
HA6 1LL

Mr Grewal

**12 Barra Hall Road, Hayes,
UB3 2NR**

Retention of 2 flats from 3 units

SCALE 1:100 @A1

DATE NOV 2025

DRAWN RS

CHECKED HM

JOB NO. **DRAWING NO.** **REV:**