


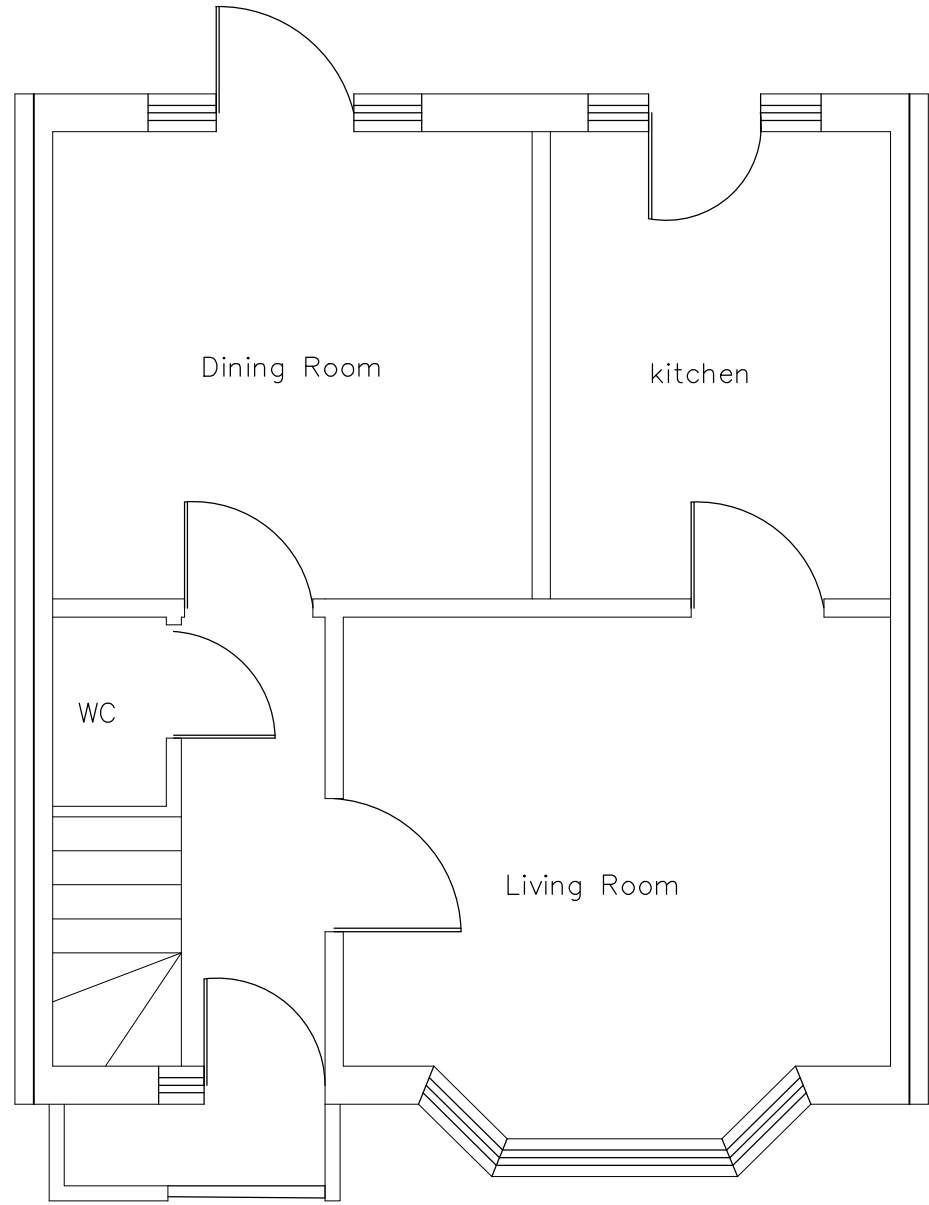


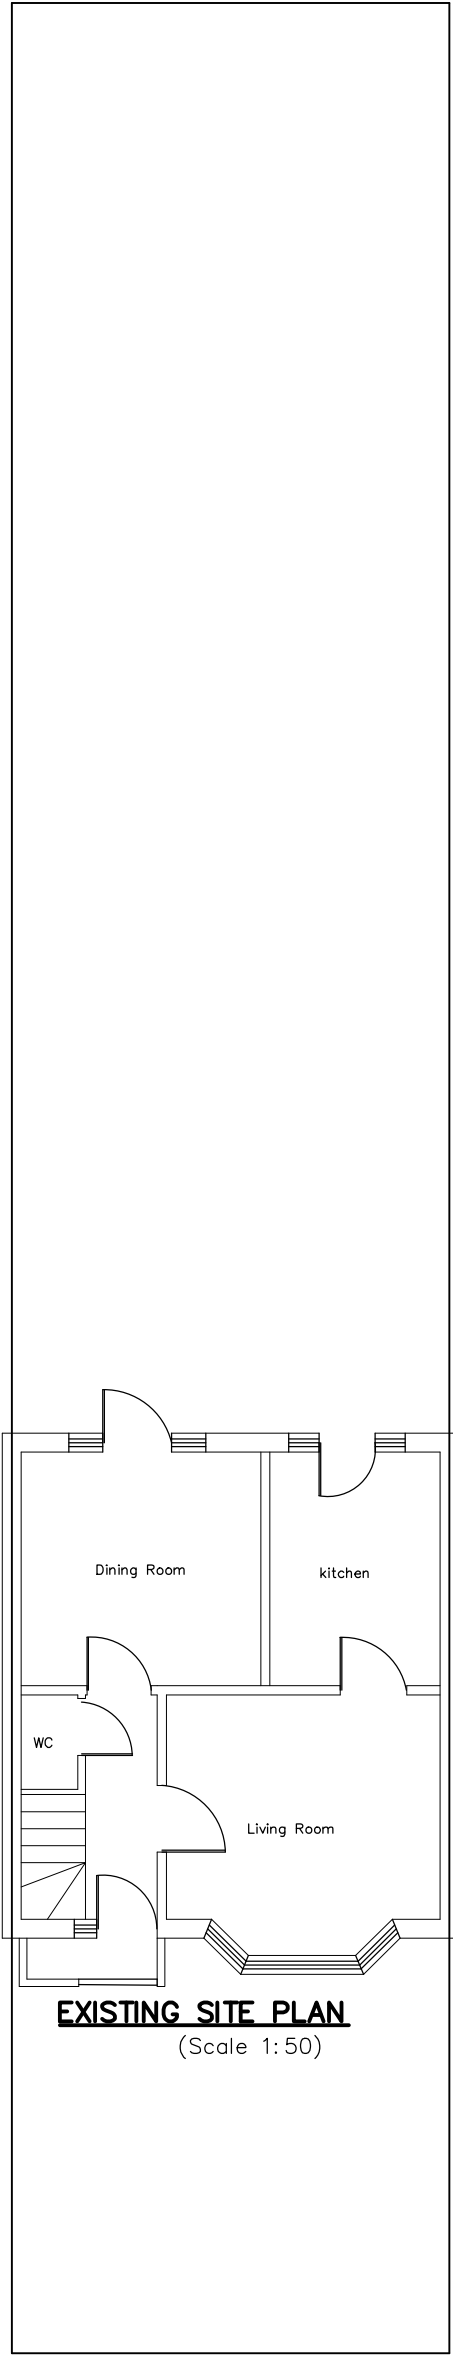


EXISTING GROUND FLOOR PLAN
(Scale 1:50)

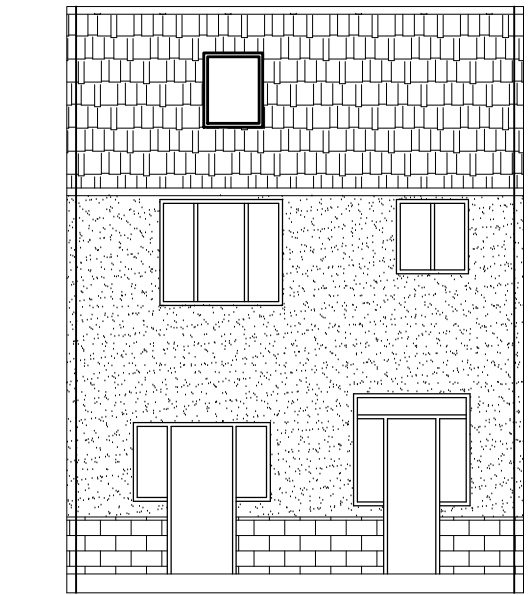


EXISTING REAR ELEVATION
(Scale 1:100)

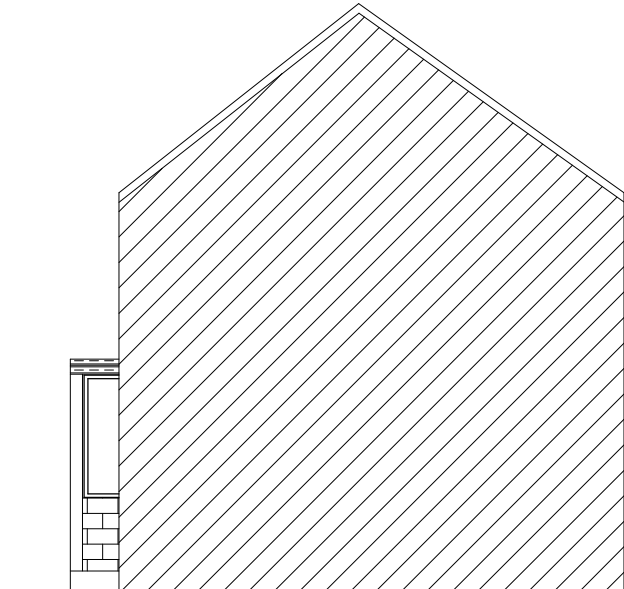


EXISTING SIDE ELEVATION [A]
(Scale 1:100)

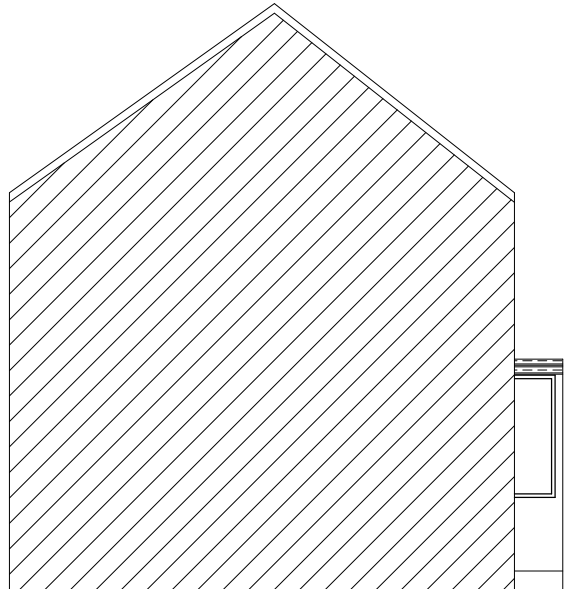


EXISTING SIDE ELEVATION [B]
(Scale 1:100)

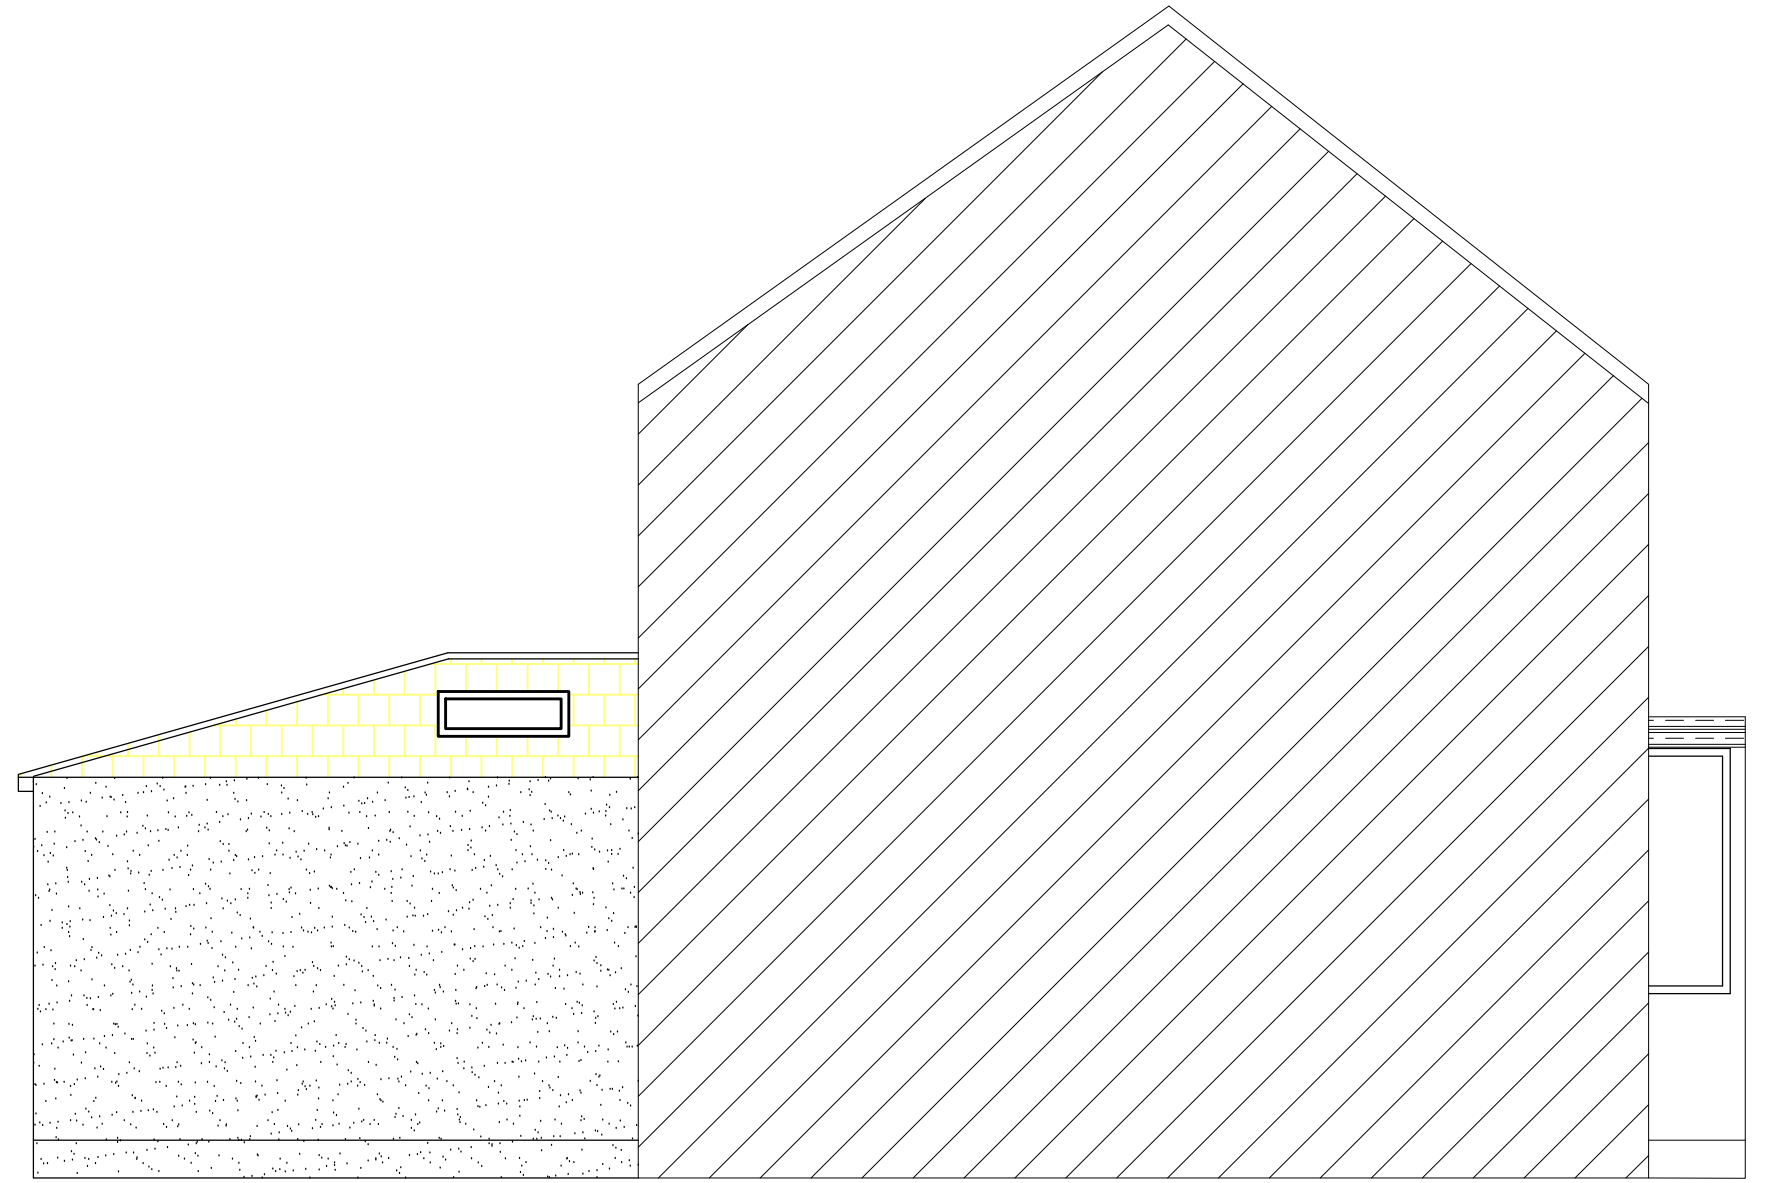


PROPOSED SIDE ELEVATION [VIEW-B]
(Scale 1:50)

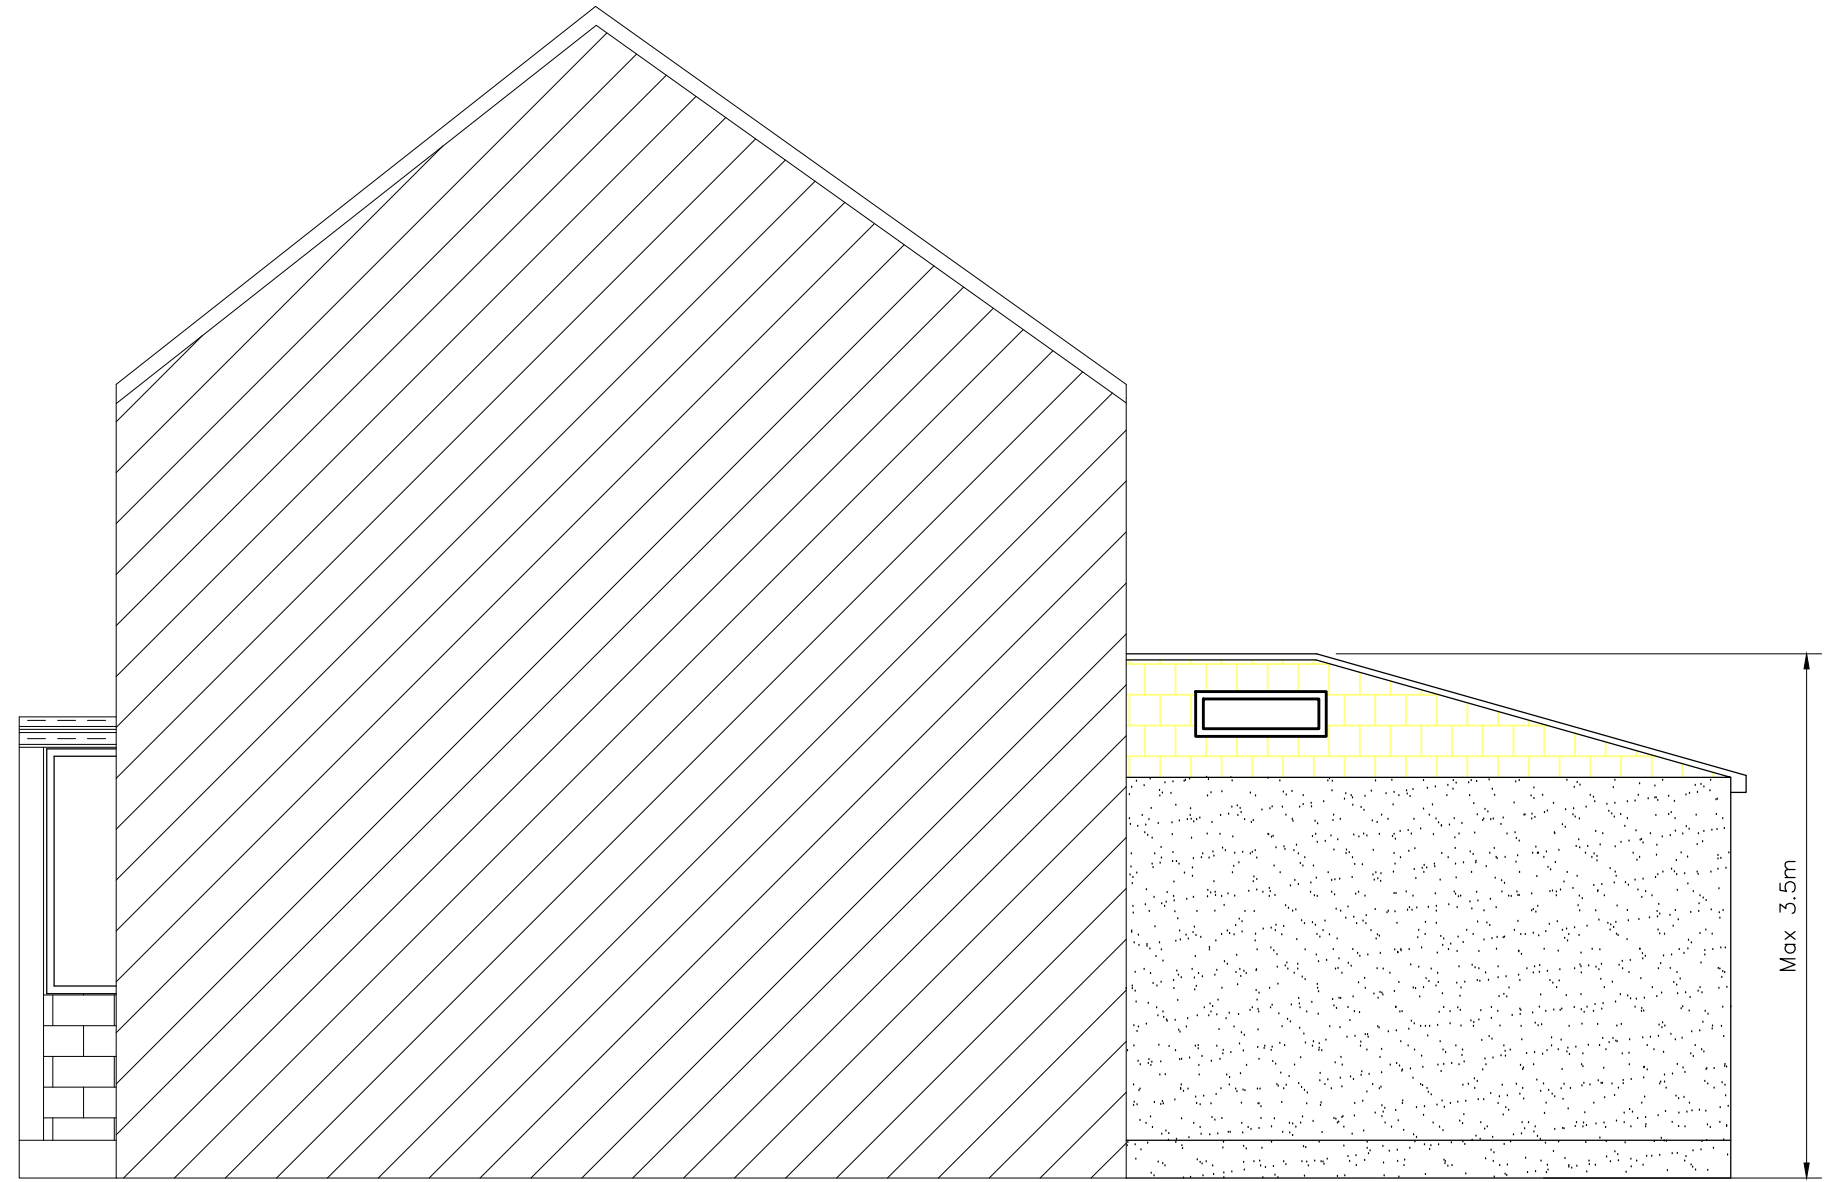

PROPOSED SIDE ELEVATION [VIEW-A]
(Scale 1:50)

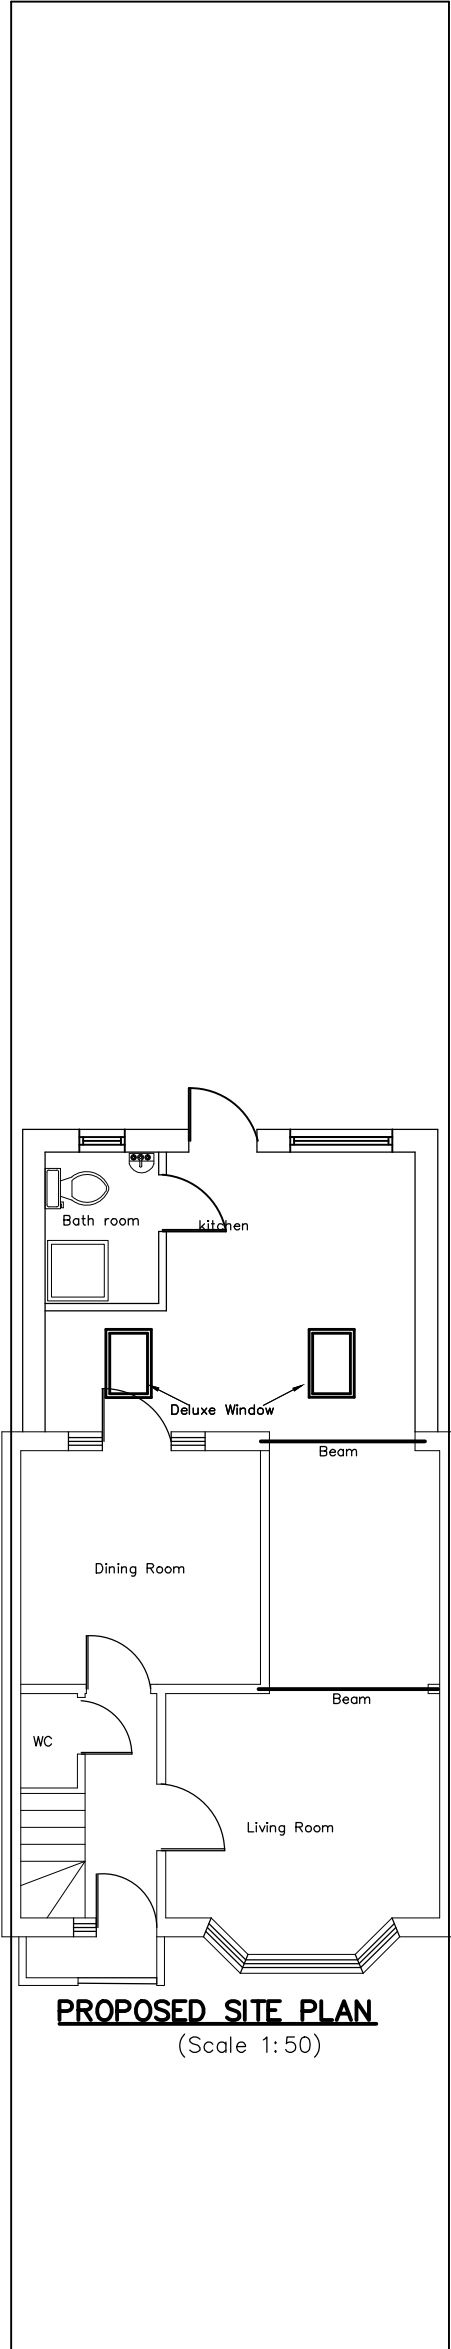


PROPOSED SITE PLAN
(Scale 1:50)

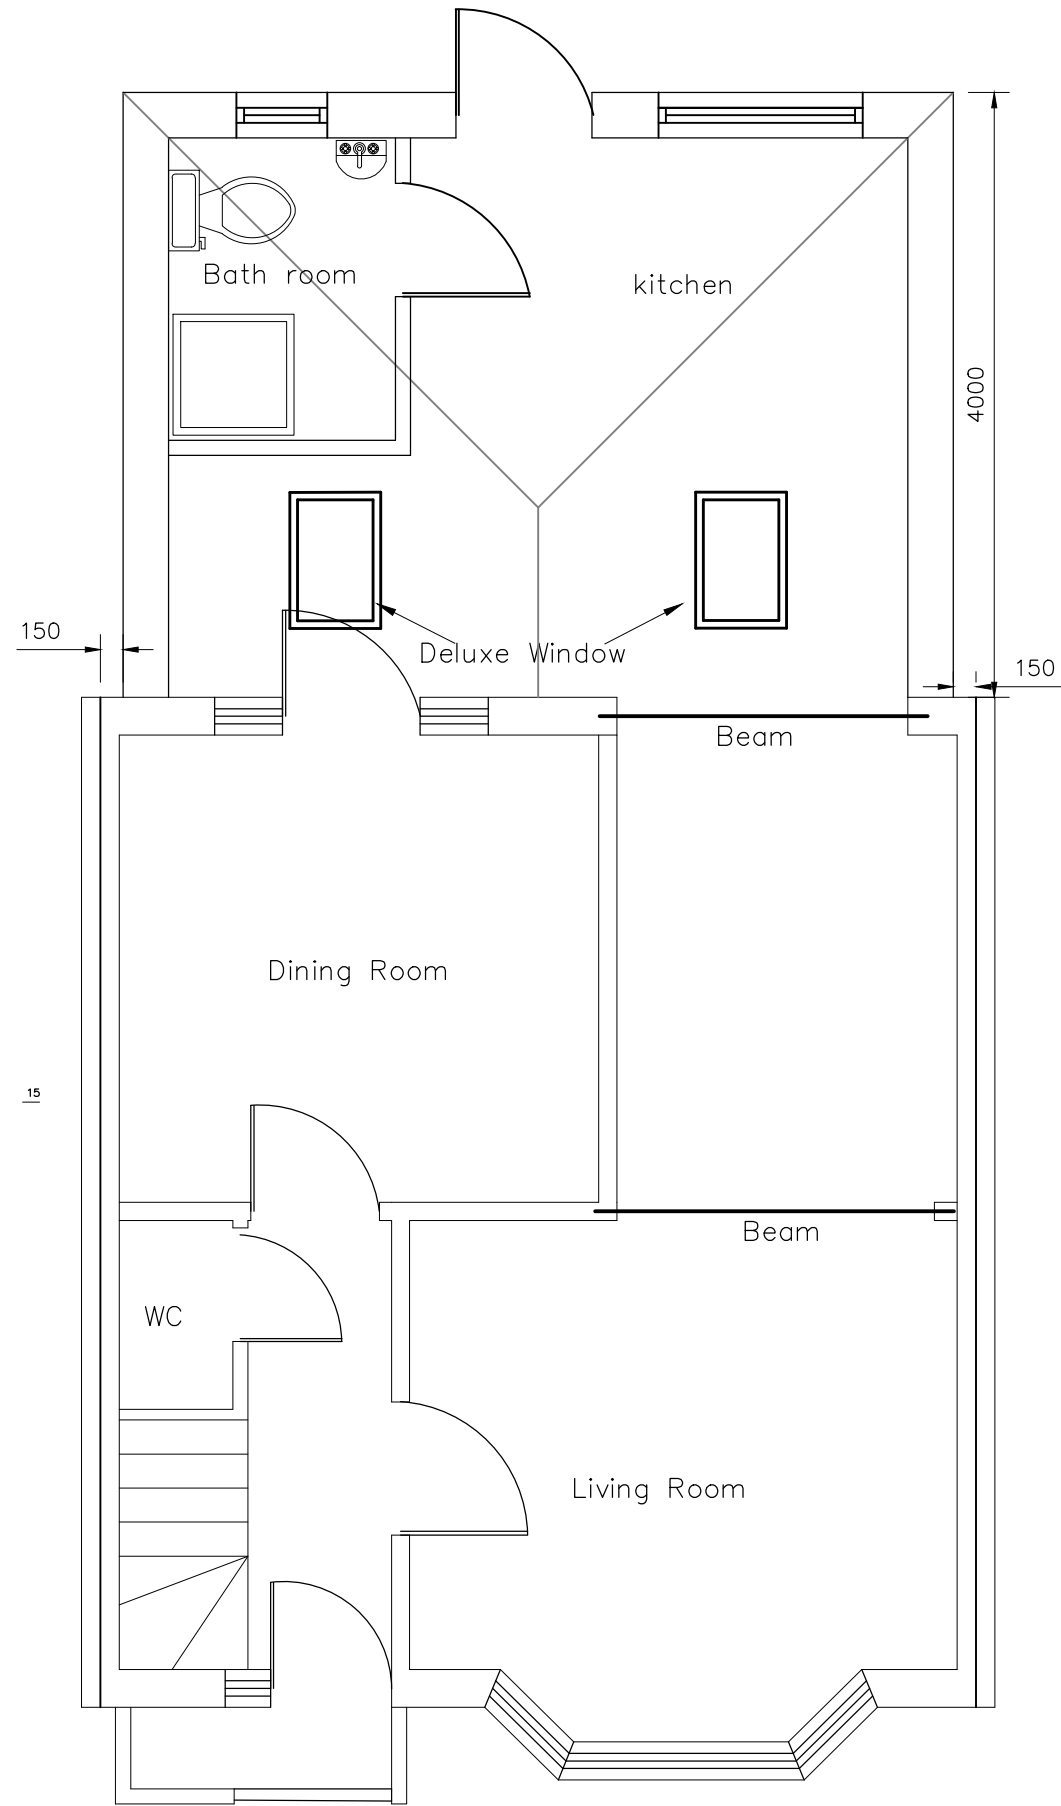

PROPOSED GROUND FLOOR PLAN
(Scale 1:50)



PROPOSED REAR ELEVATION
(Scale 1:50)

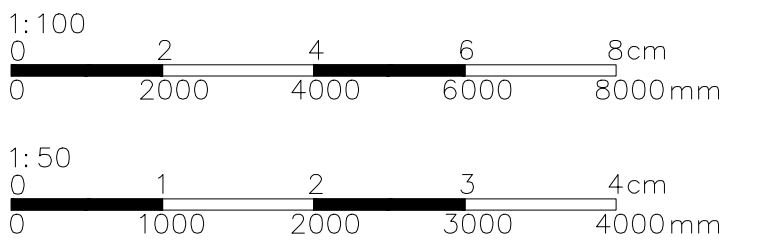

The client/contractor is required to serve written notice to the tenants and owners of the adjoining properties in accordance with the Party Wall Act 1996: (and its latest amendments) with respect to the intention to carry out work within the specified proximity or below respective properties.

Measurements are noted in the drawing only indicative for planning purpose only. Contractor to check and should be confirmed on site prior to commencement of work.

For the proposed development, material should be used to match the existing dwelling.

CLIENT: MR.M.JEYARAMAN					
JOB: 171, CRANBORNE WAYE, HAYES, UB4 0HS					
AGENT: JR ENTERPRISES 29, RADLEY HOUSE, GLOUCESTER PLACE, LONDON, NW1 6DP 07970395714					
Drawn by: PK	Drawn Size: A1	Revised:	Int.	Date	
Checked by: TR	Scale: 1:50 1:100				
Field:	Project Code:				
Date: 18.05.2014	Drawn No: 01				Revision