



Proposed Front Elevation


Proposed Flat Roof to new Extension identical to neighbour at No:42 on existing Party Wall

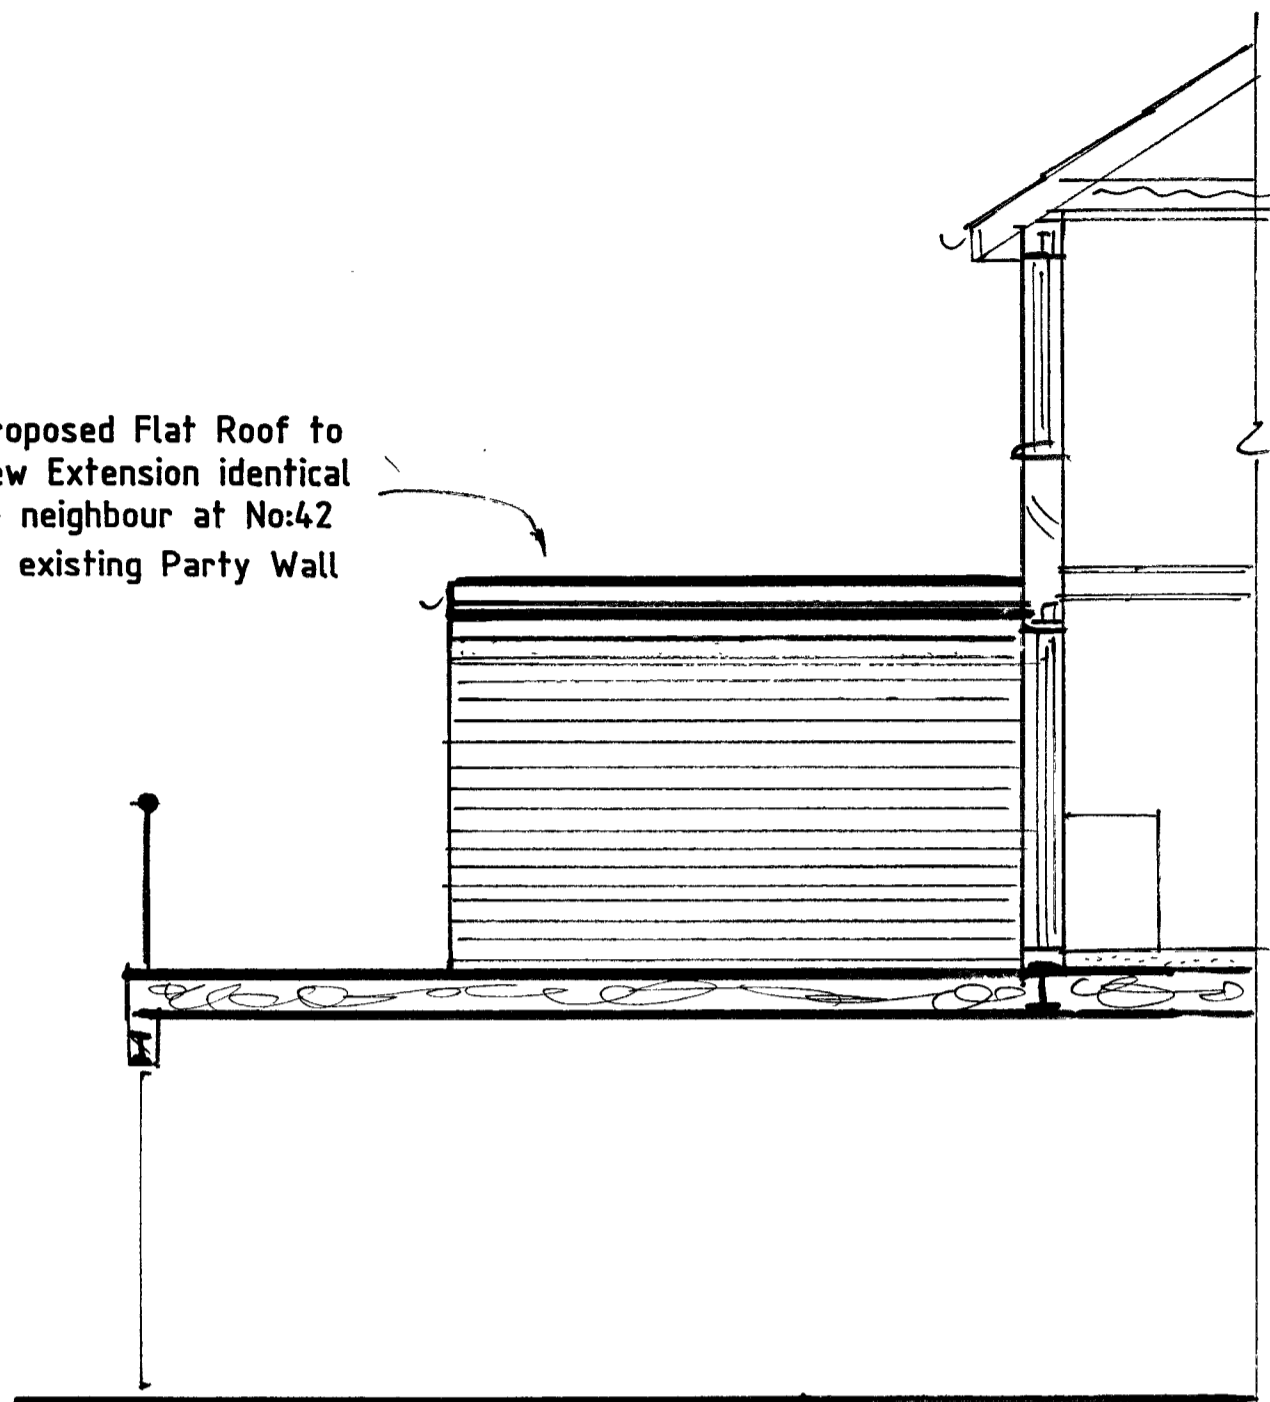


Proposed Side Elevation

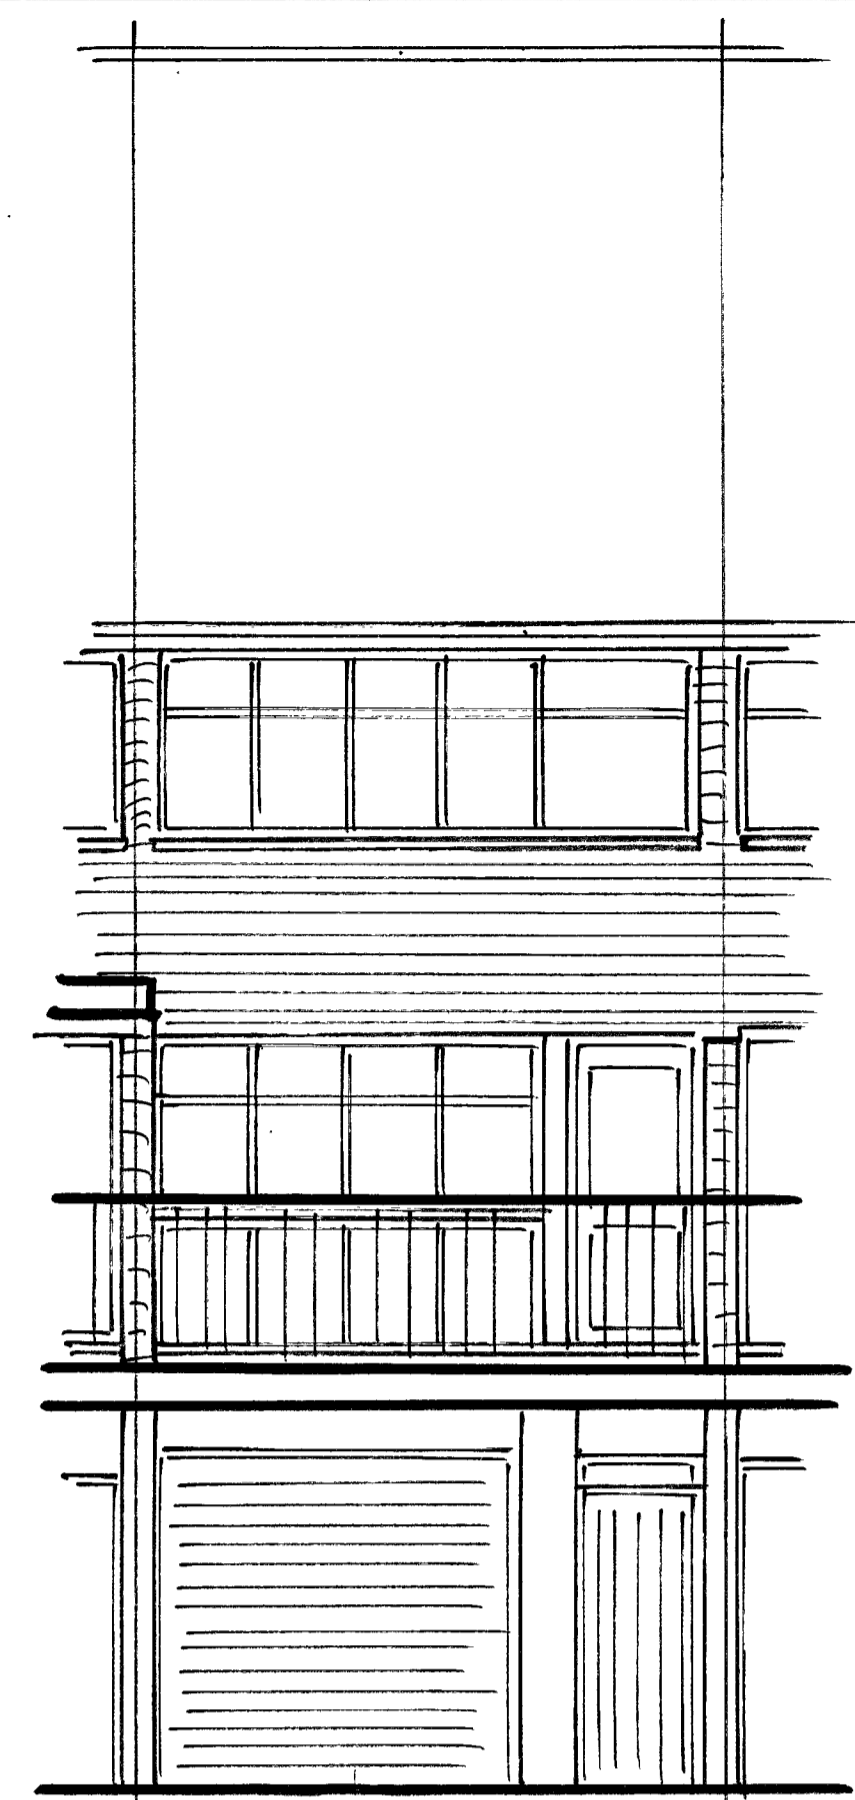

Existing Front Elevation

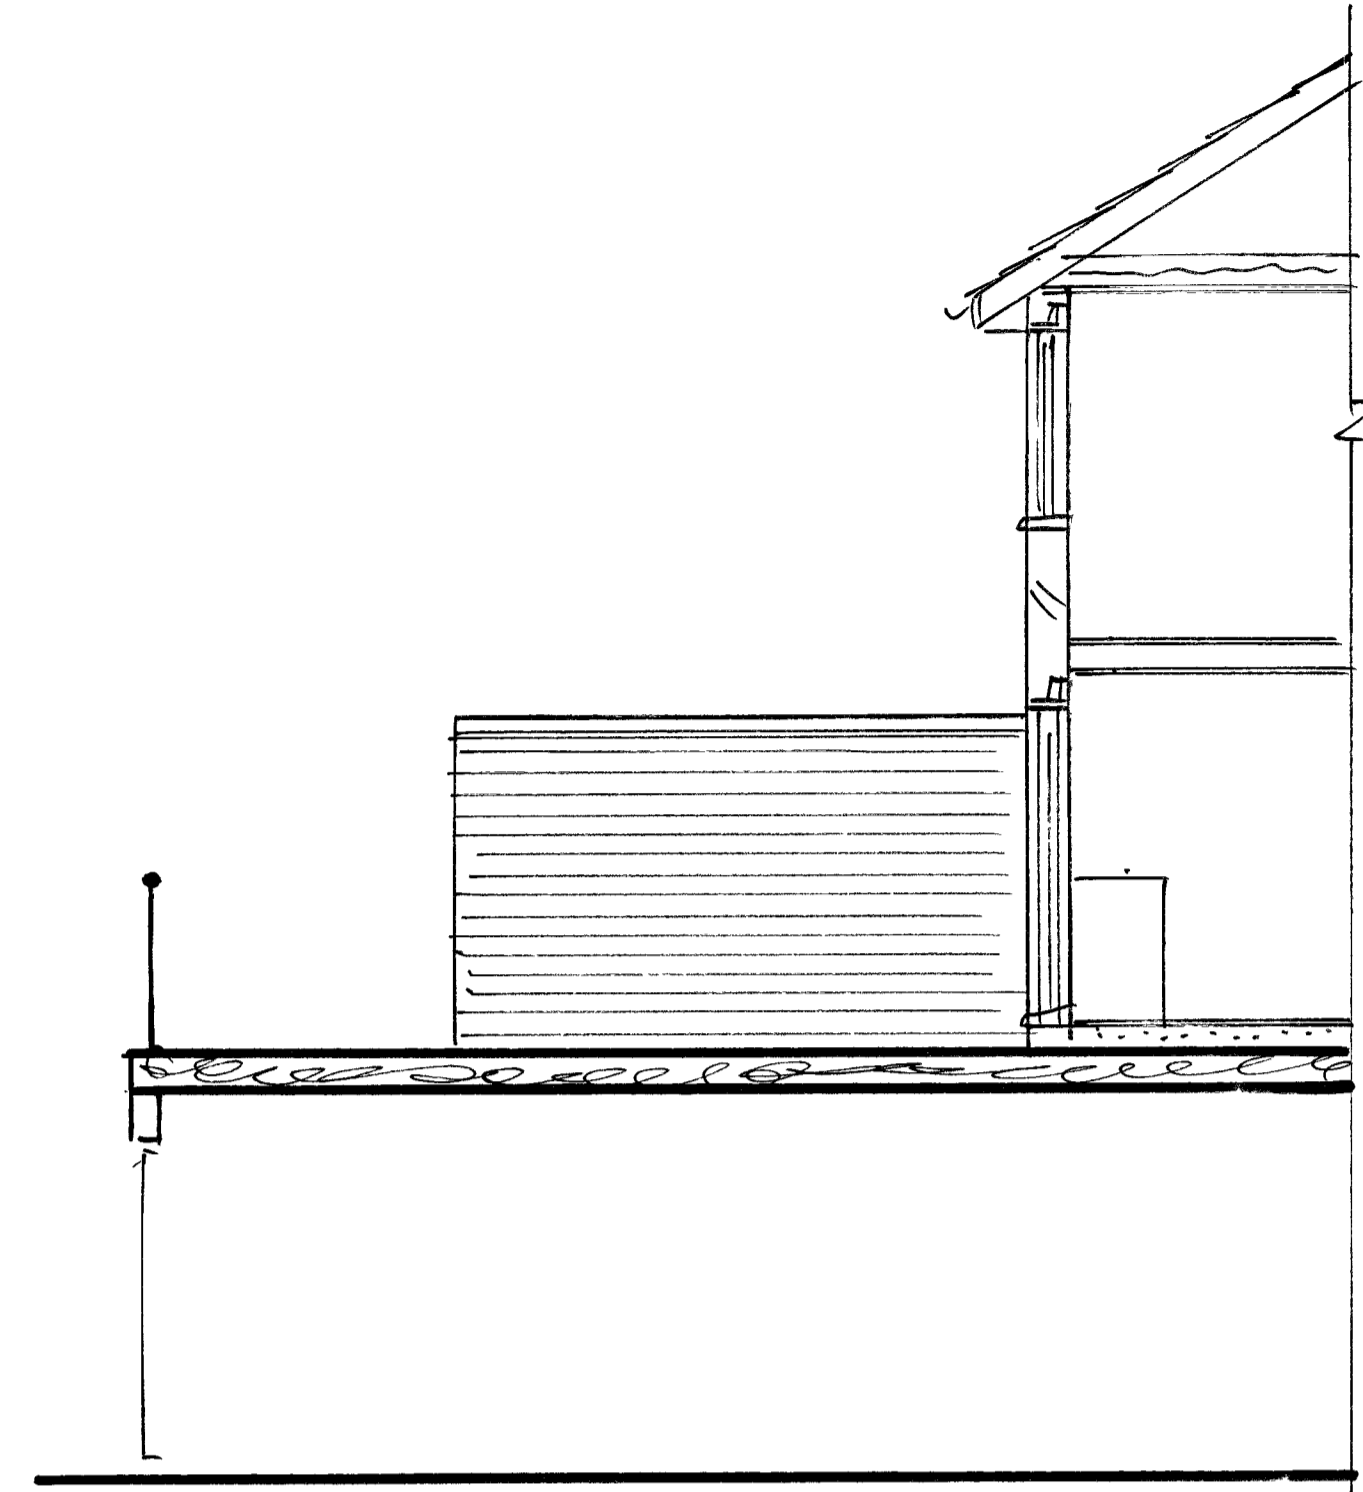


Existing Side Elevation

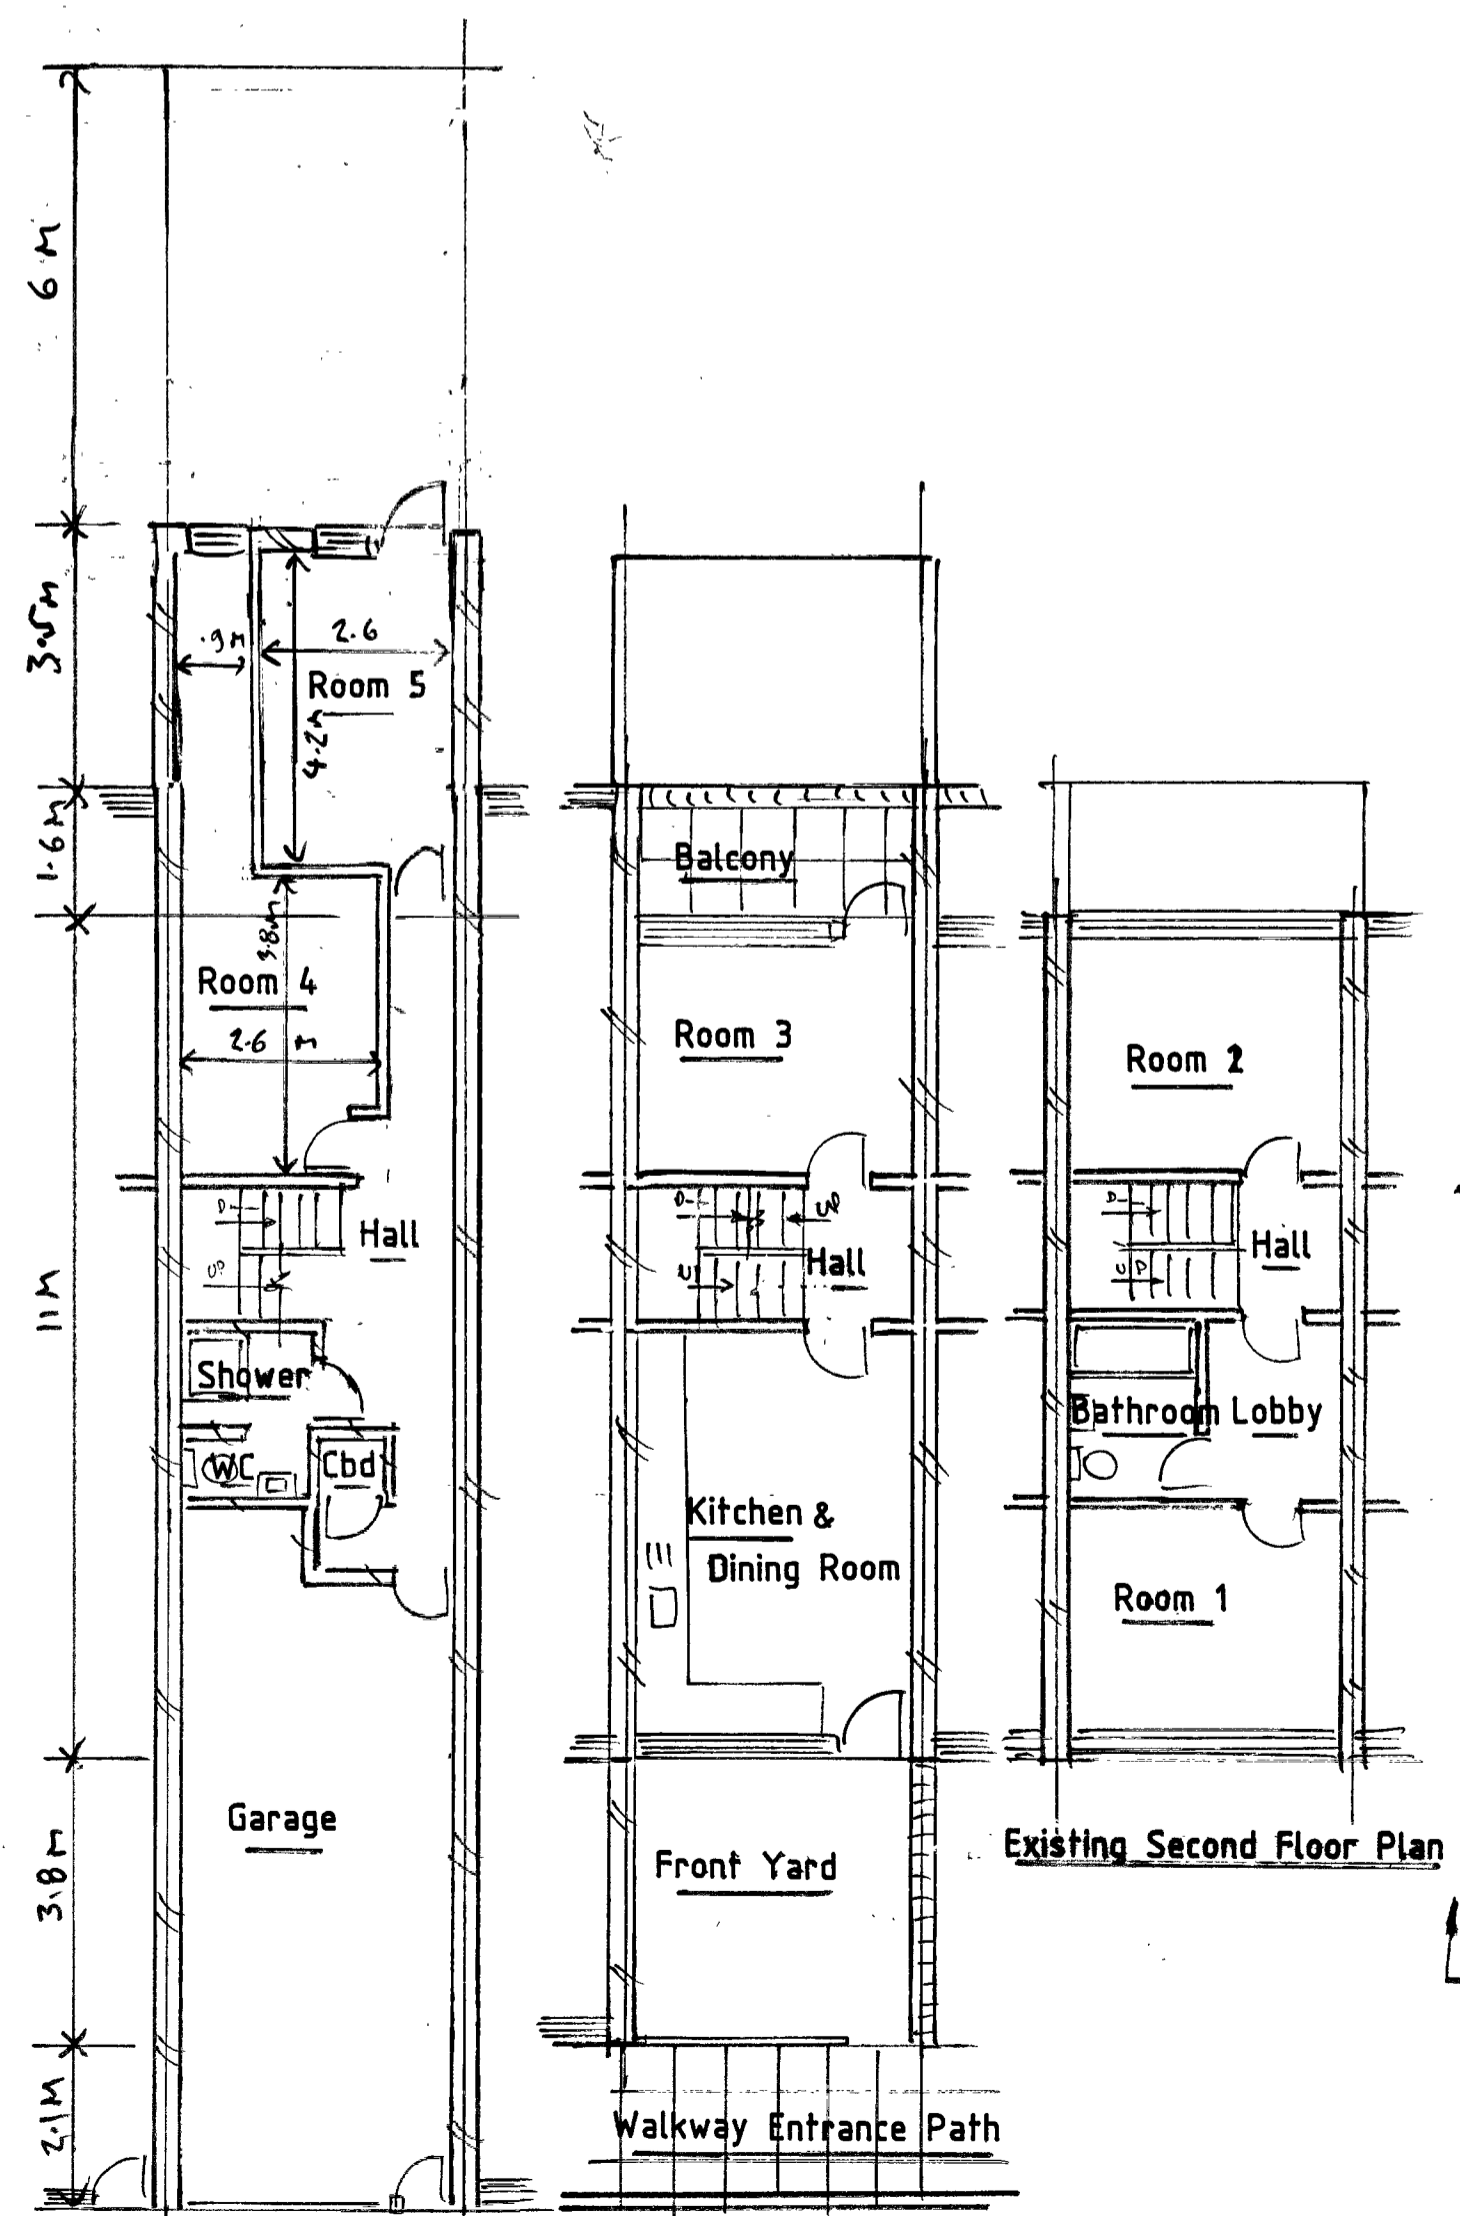


Existing Ground Floor & Site Plan


Existing First Floor Plan

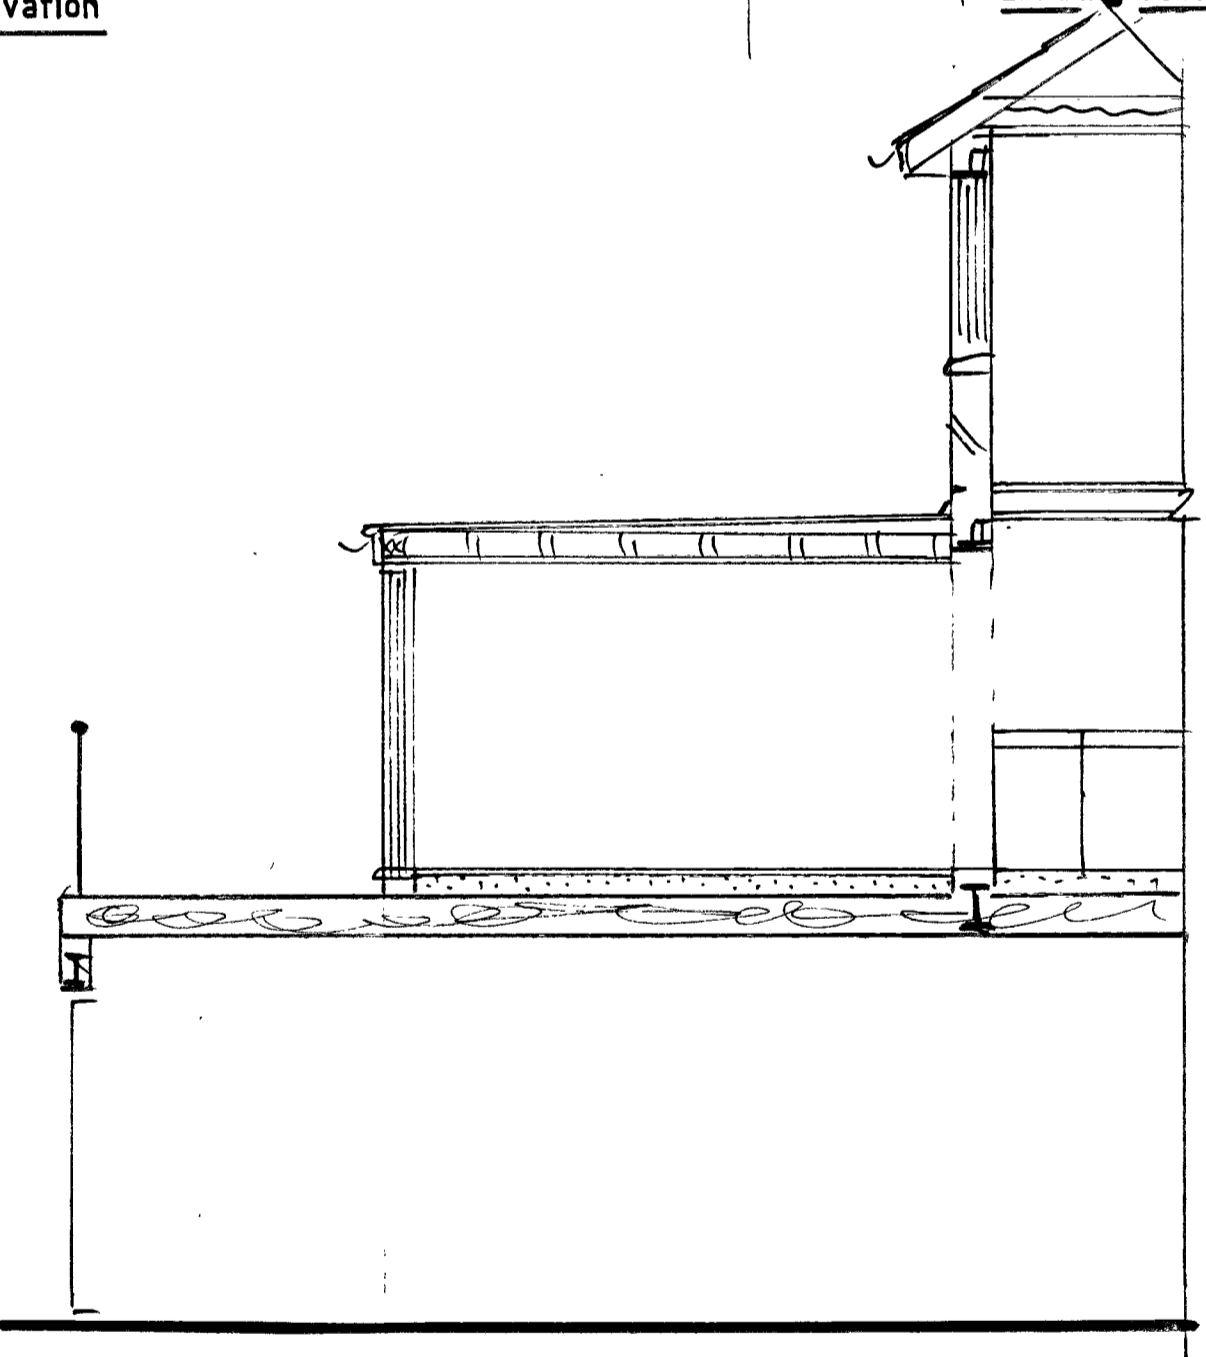

Section A-A

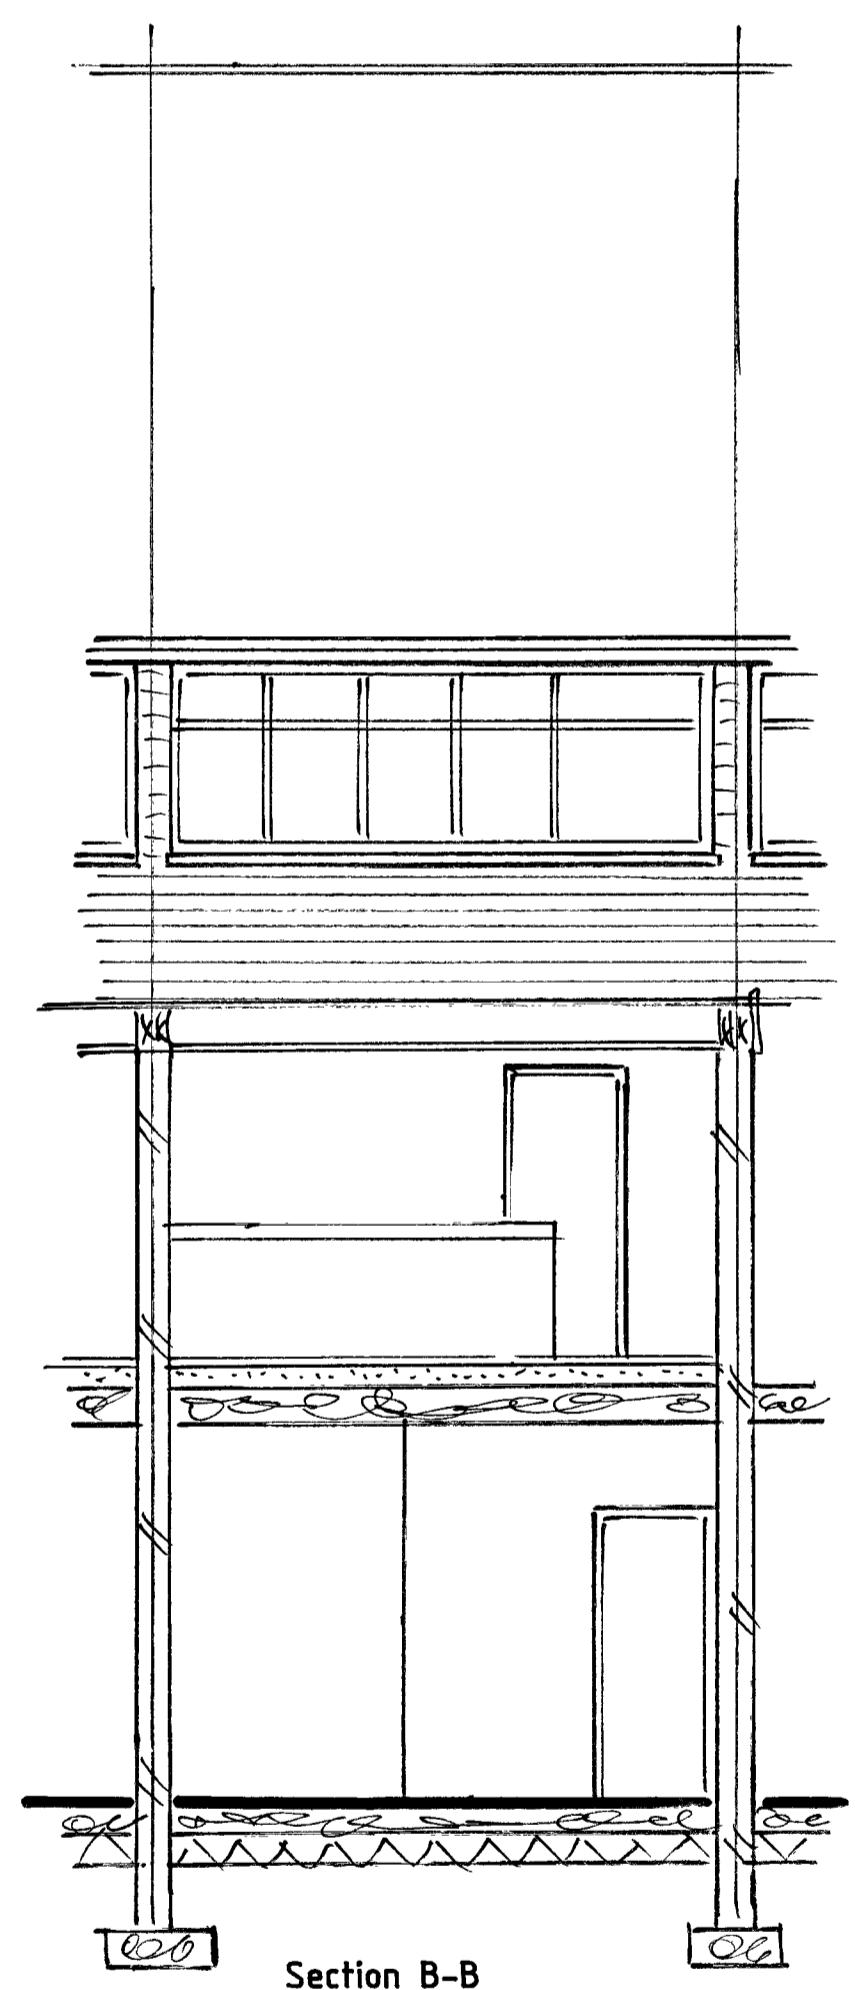

Section B-B

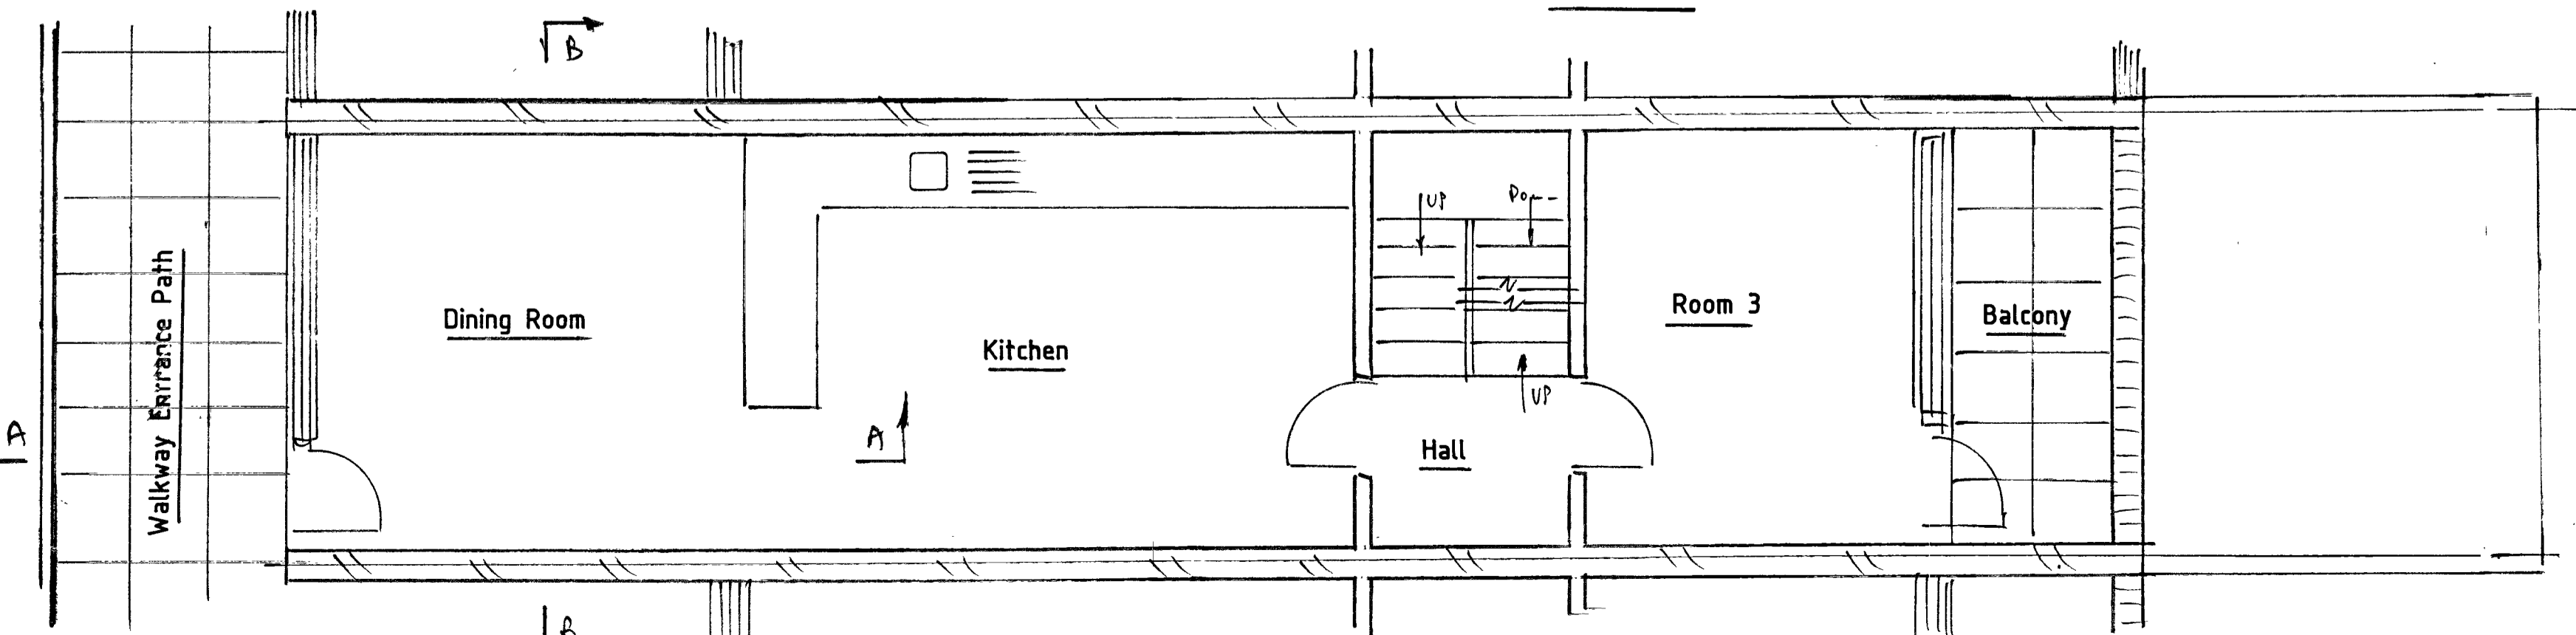

Proposed First Floor Plan



Proposed Front Extension at 43 Mayfield Close
 Hillingdon UB10 for Mr Frederick of the above
 address
 Drawn By J W Phillips Merryfields Star Corner
 Colerne Wiltshire SN14 8DG
 Tel.No: 01225 744788 & 07973509928 Date 10/3/26
 Amendments a PLG v2.0 b CUI v1.0 R2.0
 www.buildplans.uk Scale 1:100 & 1:50 at A1
DRG. NO:5211