



LOCATION PL

SCALE 1:1250@A1

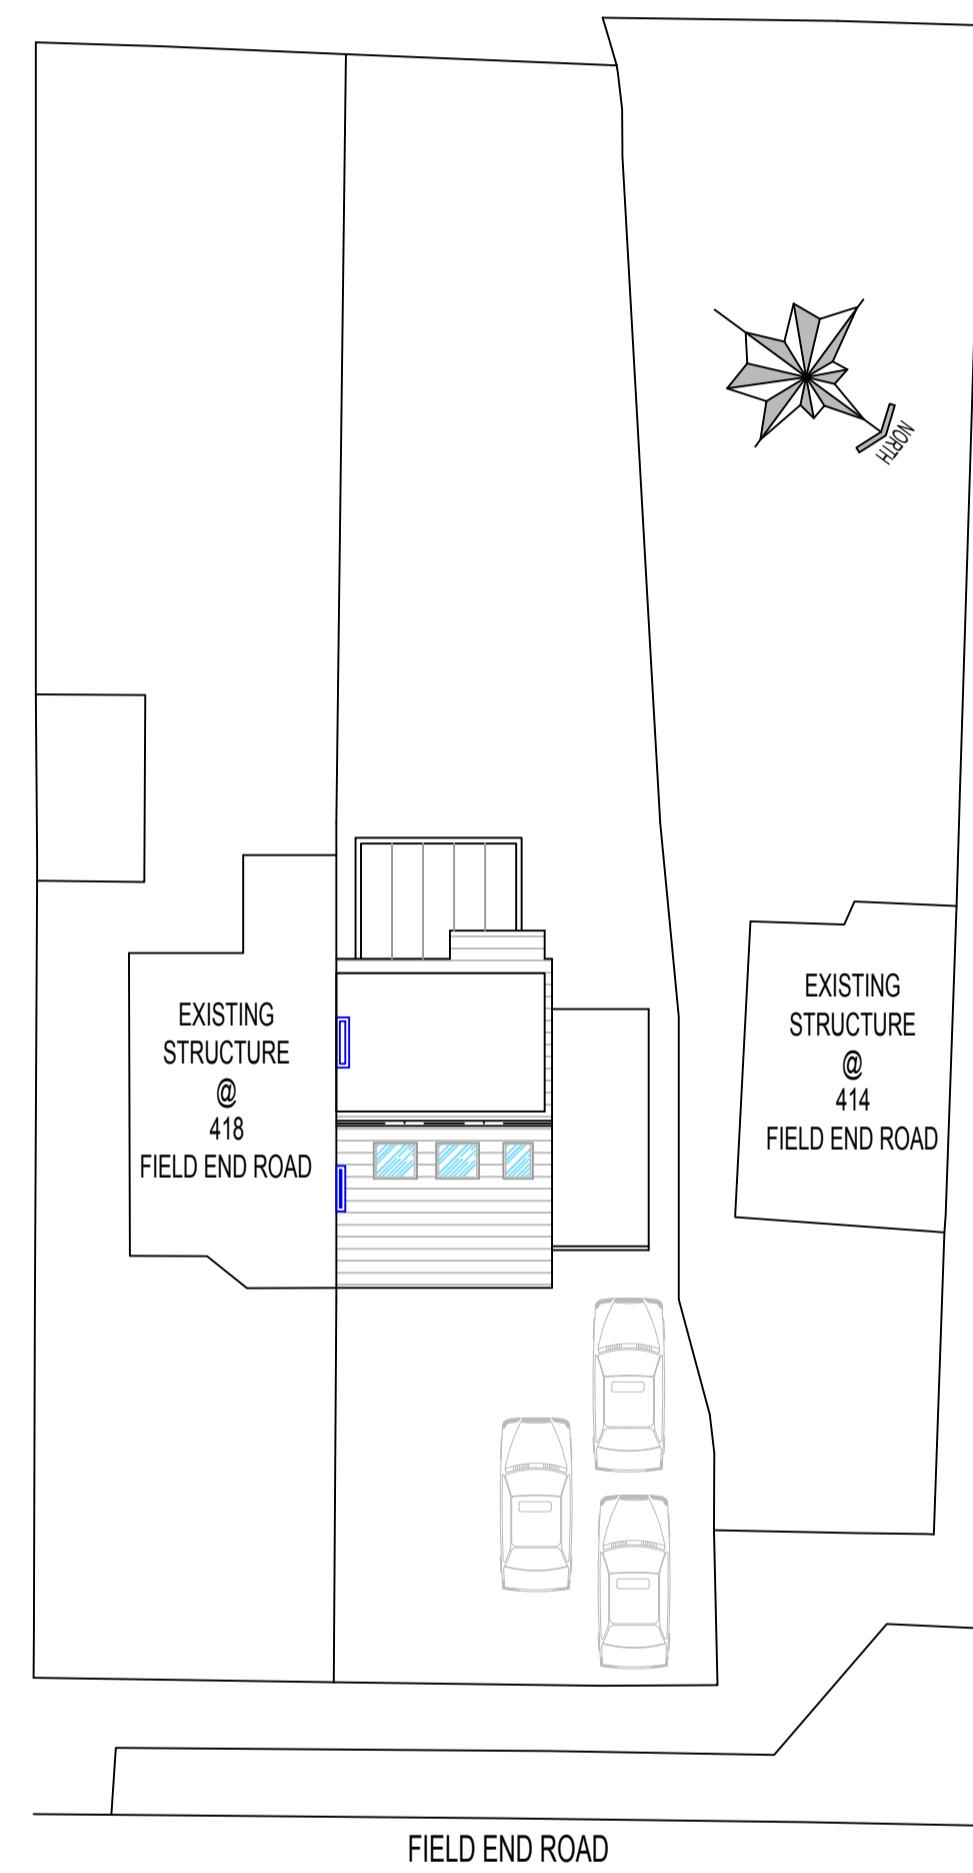

FIELD END ROAD
EXISTING SITE PLAN

SCALE 1:200@

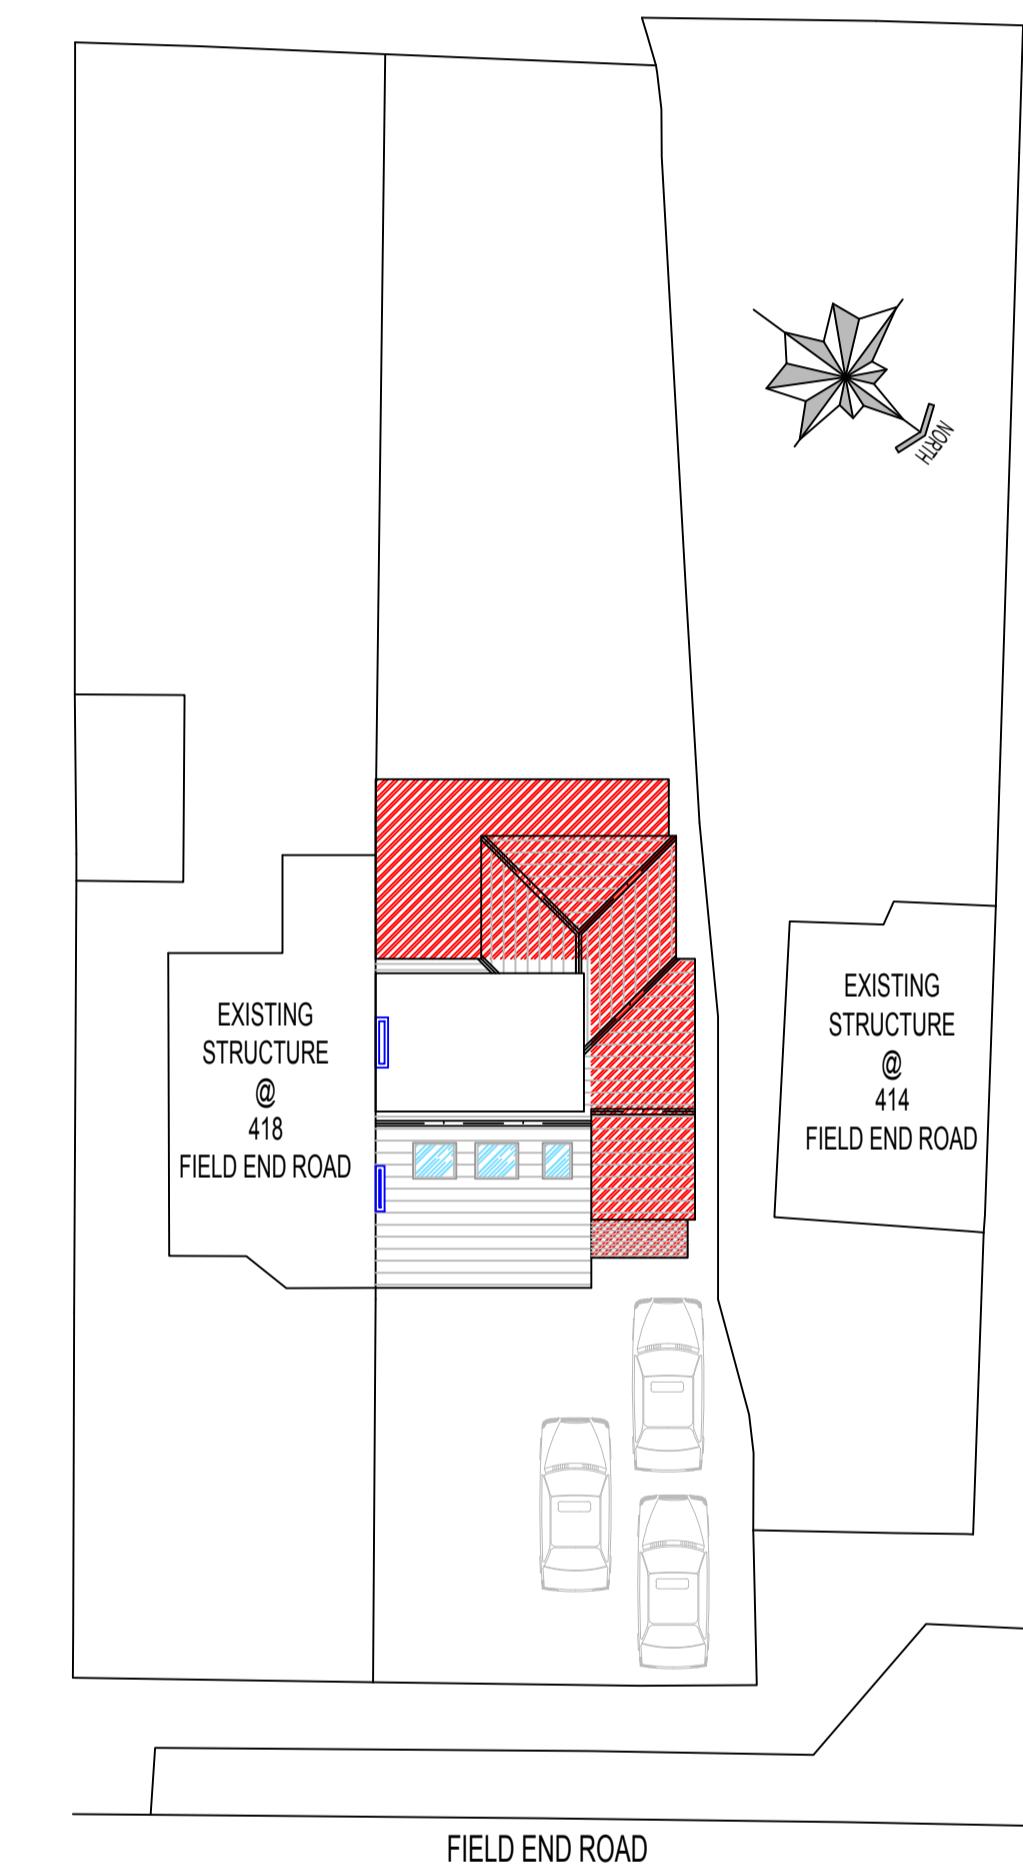

FIELD END ROAD
PROPOSED SITE PLAN

SCALE 1:20

PRELIMINARY DESIGN

PLEASE PRINT, SIGN AND DATE TO APPROVE
DRAWINGS FOR CLIENT/S.

SIGNATURE.....
PRINT NAME,
DATE

REVISIONS:

PROJECT DESCRIPTION:

PROJECT DESCRIPTION:

PROPOSAL OF DOUBLE STOREY SIDE & REAR EXTENSIONS.

PROJECT DETAILS:

PROJECT BETTER

416 FIELD END ROAD
RUISLIP
HA4 0RE

DRAWING NO.:	416FER-E/07122024/REV-A-2/2
DATE:	07 DECEMBER 2024
SCALE:	1:200 & 1:1250 @A1
DRAWN BY:	sc
CHECKED BY:	