
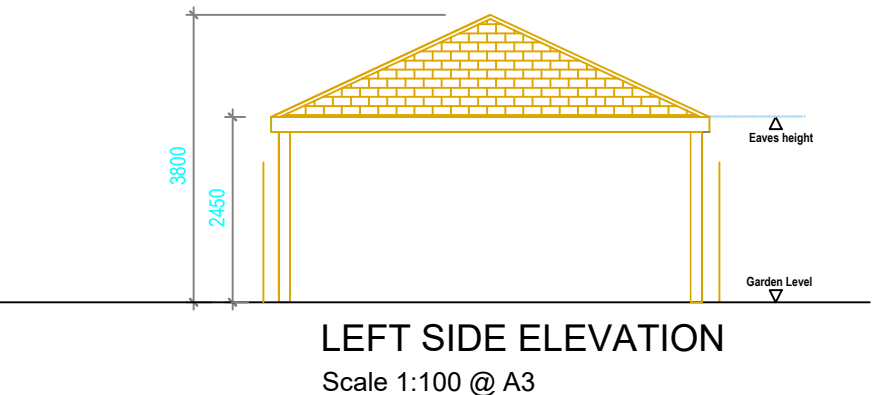
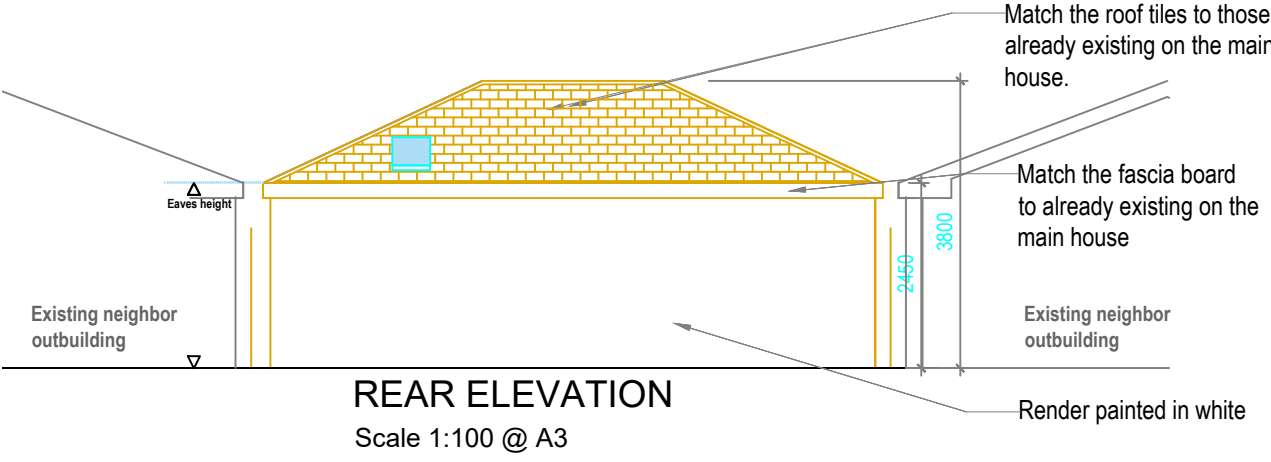
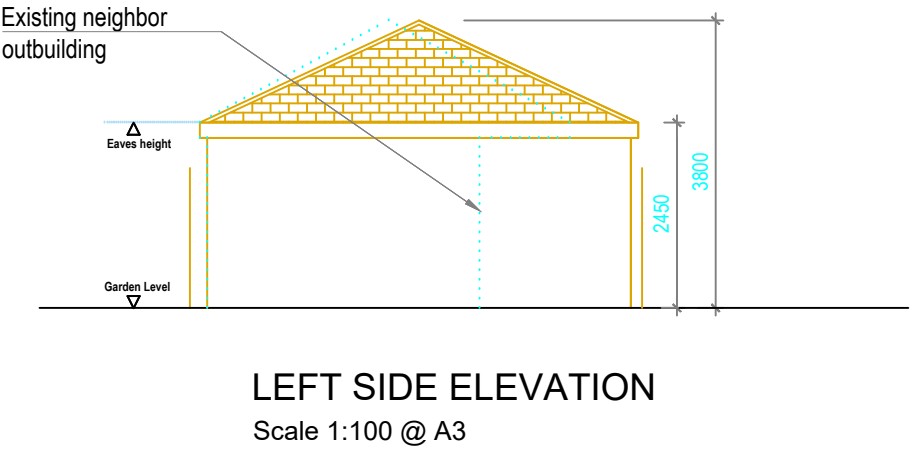
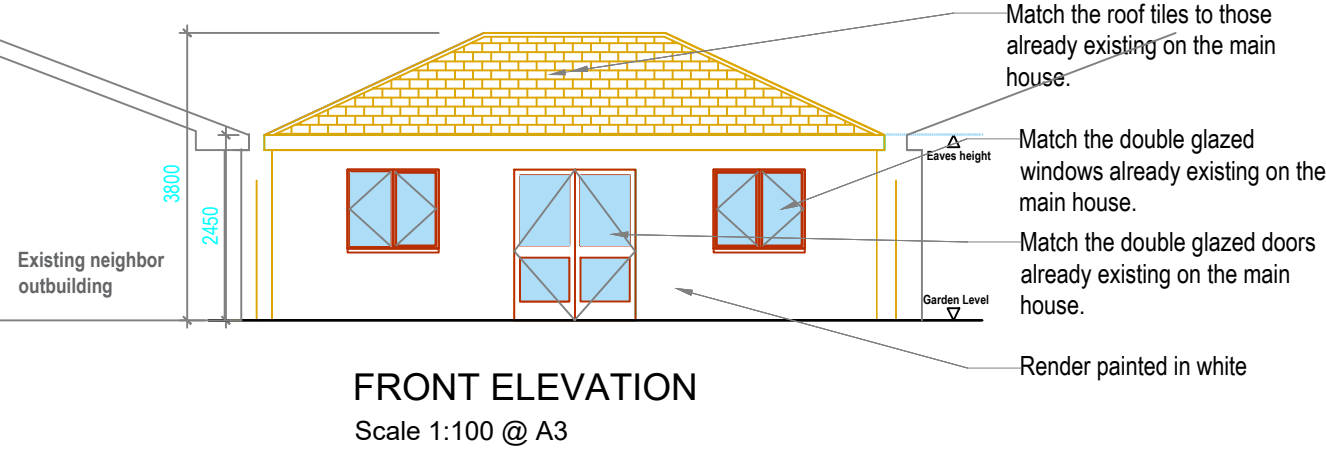
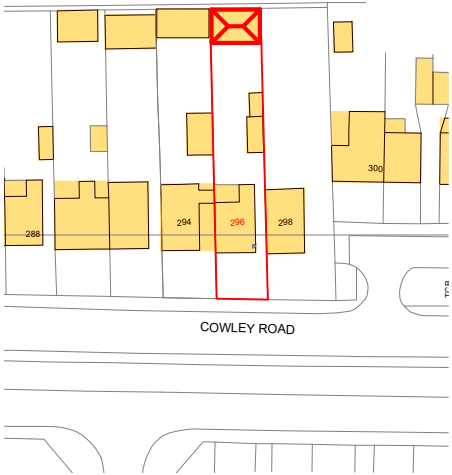
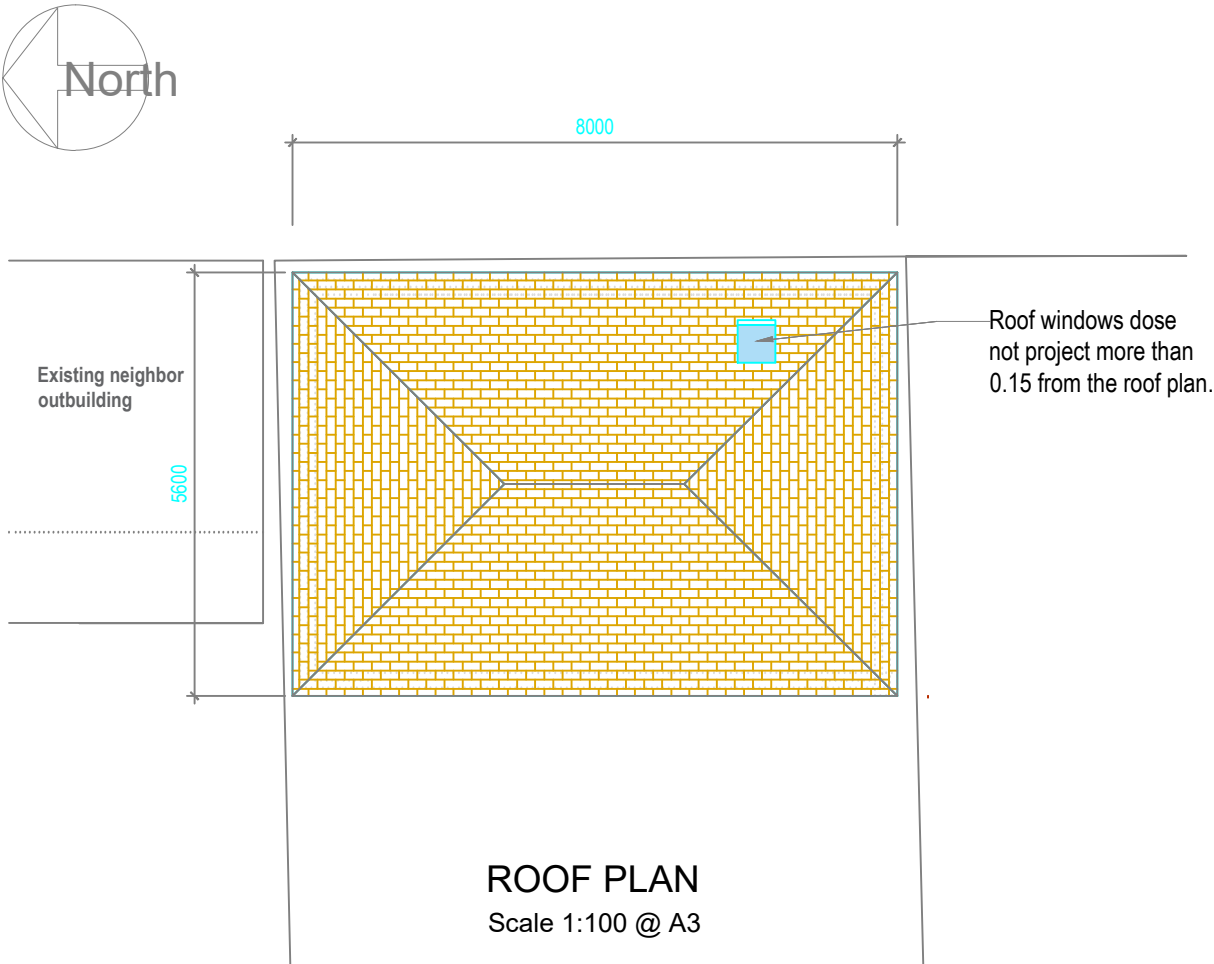


PLANNING DRAWINGS

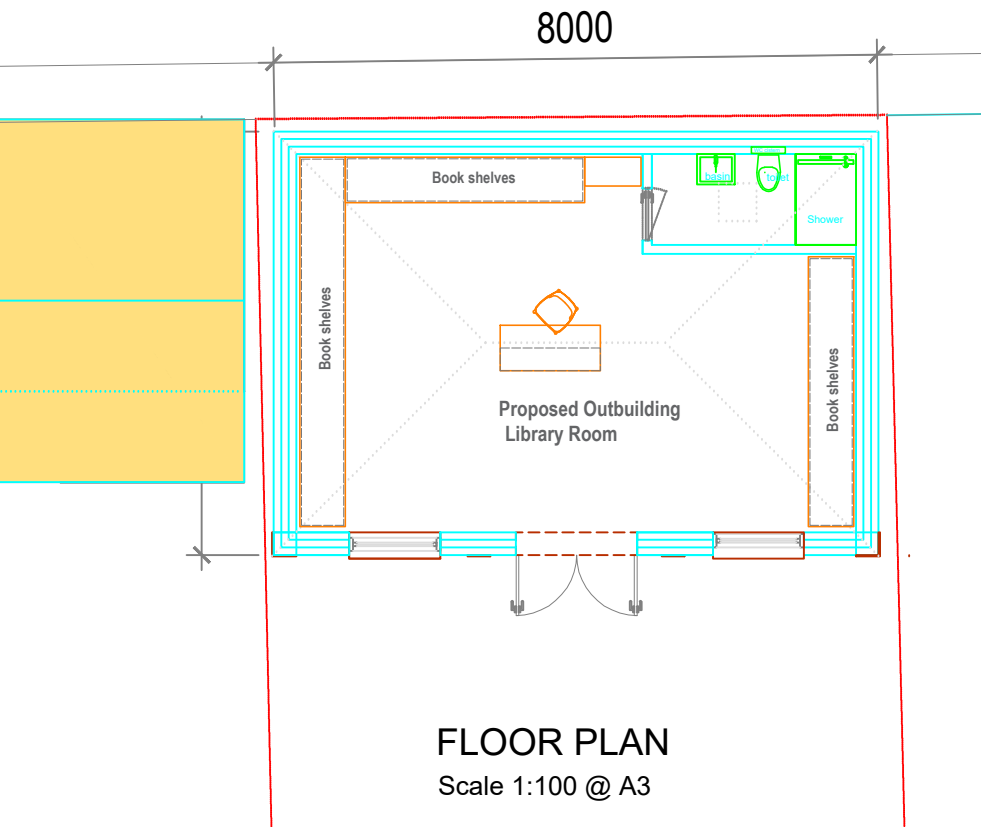

| Rev | Desc | By | Date | Ch |
|-----------|------|----|------|----|
| REVISIONS | | | | |

arkluta

15 Ashfield Road
London
W3 7JE

Tel (+ 44) 0208 743 5600
Mob (+ 44) 077 69811452
E-mail: arkluta@hotmail.co.uk

Project:
296 Cowley Road
Uxbridge UB8 2NJ

Client :
Title:
**PROPOSED FLOOR PLAN, ROOF PLAN
ELEVATIONS**

| | |
|--------------------------|-------------------|
| Scale: 1:100@A3 | Drawn by: GME |
| Date: NOV 2023 | Checked by: LV |
| Drawing No: 23-CR-02L | Rev: . |