



EXISTING

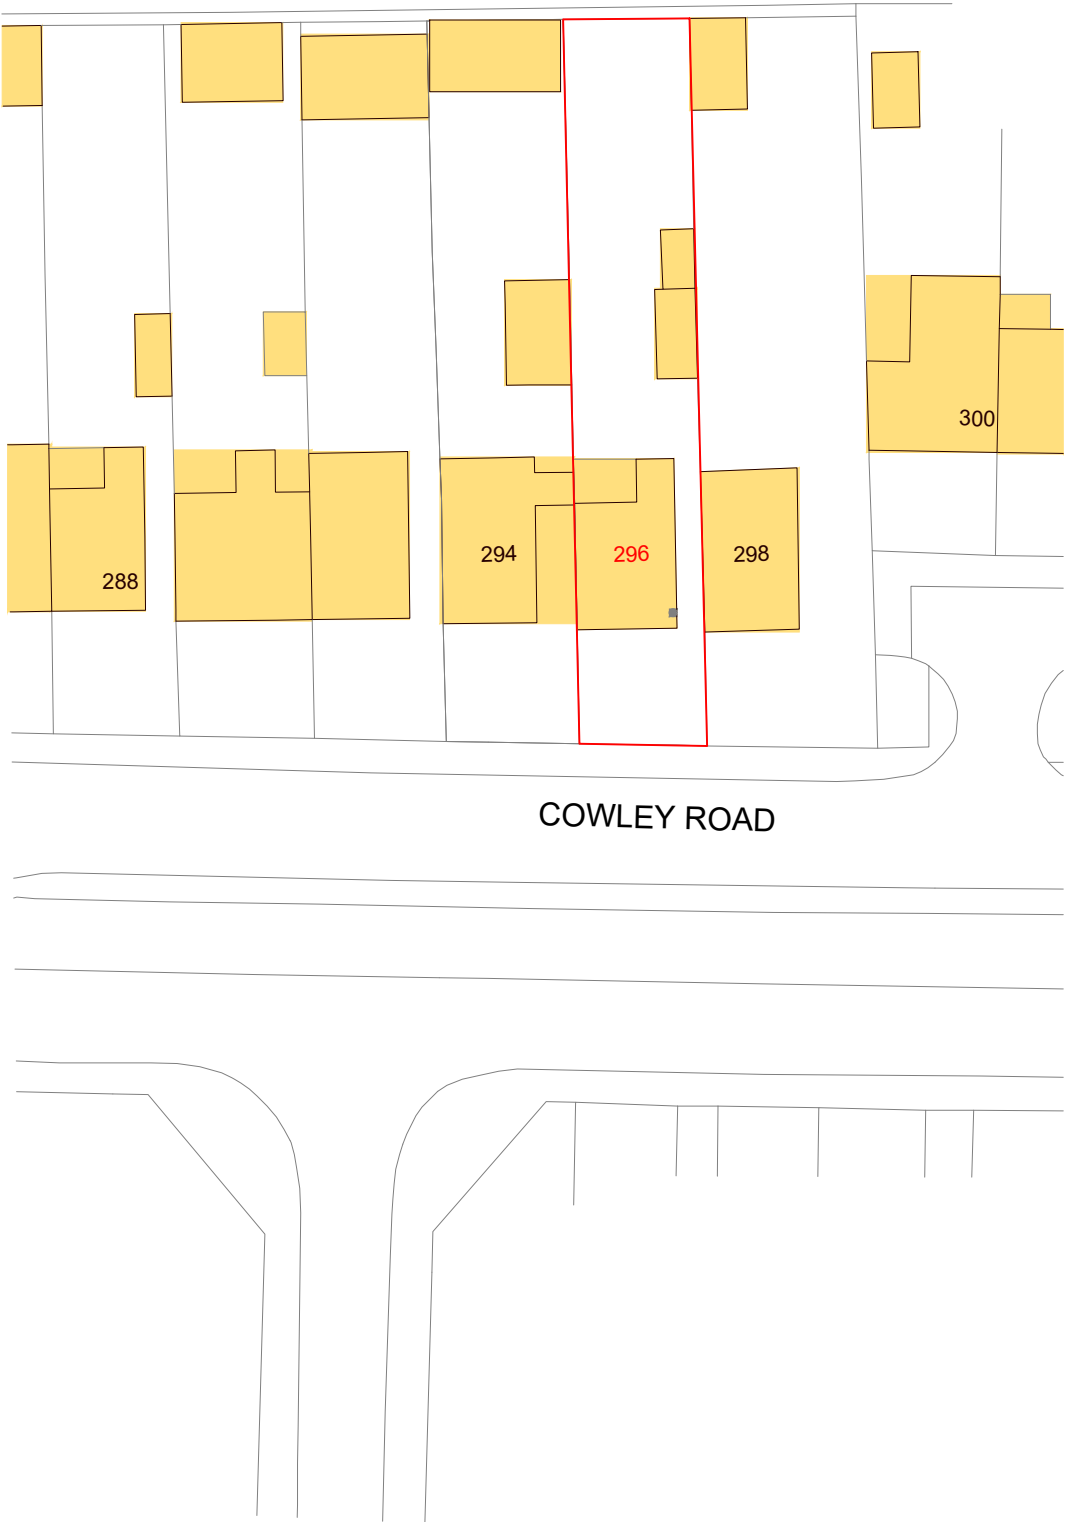

Block Plan
Scale 1:500 @ A3

PROPOSED

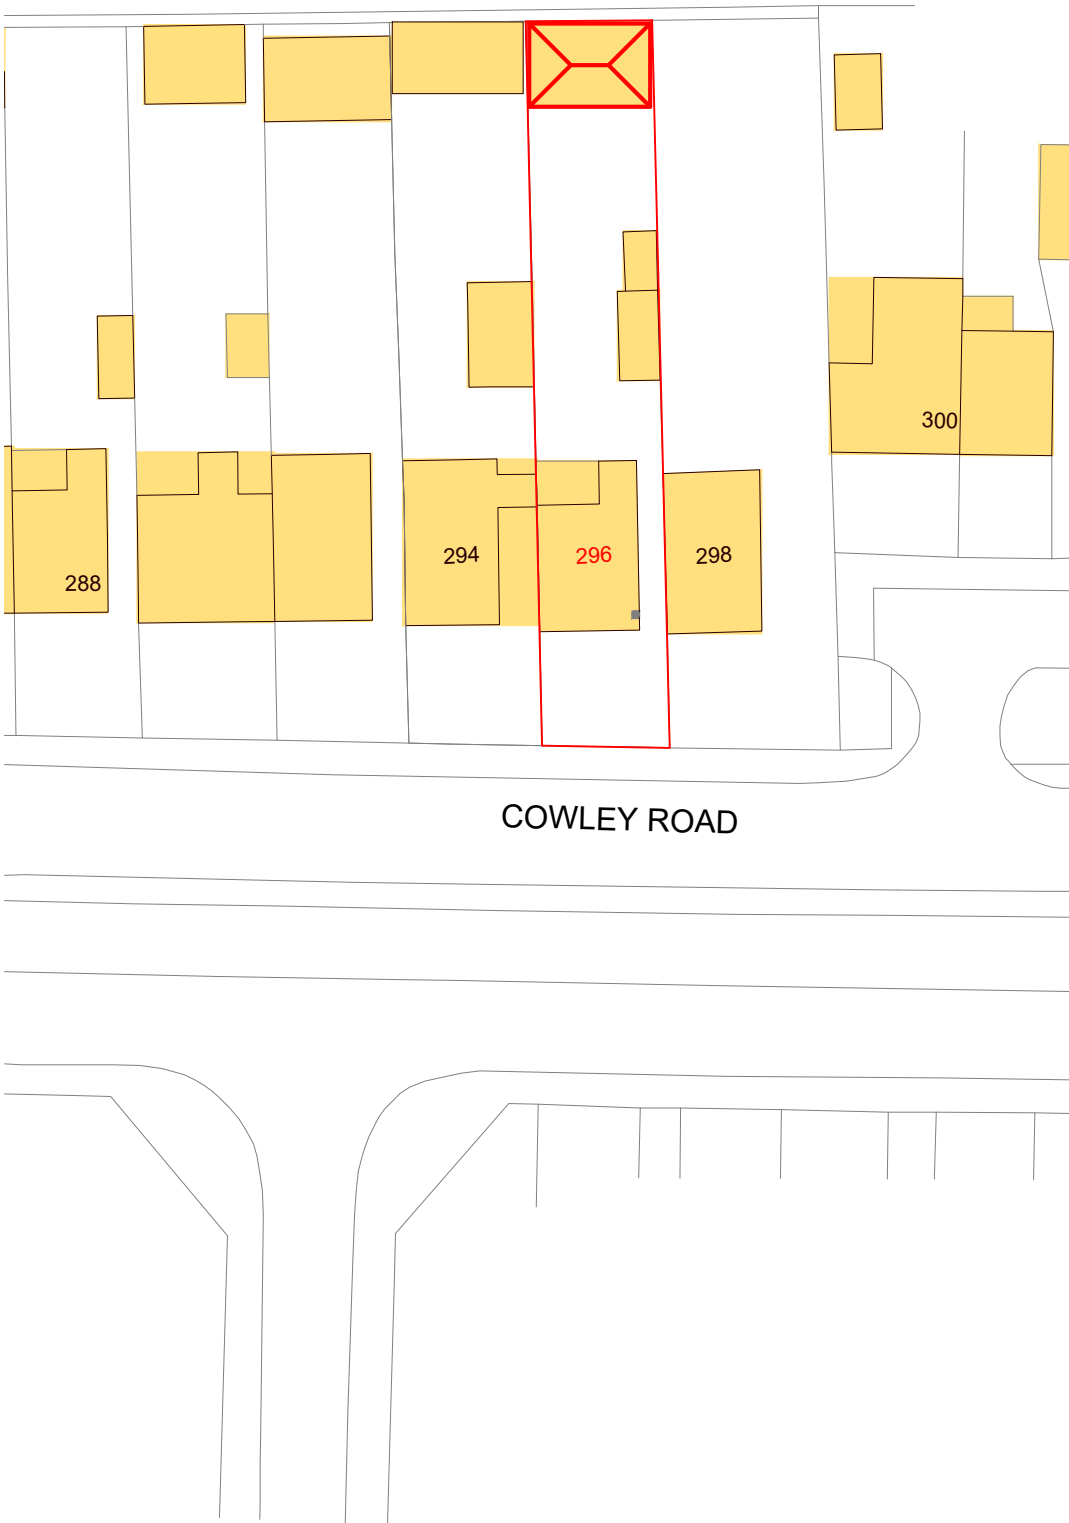

Block Plan
Scale 1:500 @ A3



PROPOSED OUT BUILDING
44.80 sq.m

Rev	Desc	By	Date	Ch
REVISIONS				

arkluta

15 Ashfield Road
London
W3 7JE

Tel (+ 44) 0208 743 5600
Mob (+ 44) 077 69811452
E-mail: arkluta@hotmail.co.uk

Project:
296 Cowley Road
Uxbridge UB8 2NJ

Client :
Title:

EXISTING AND PROPOSED
SITE PLAN

Scale: 1:500@A3	Drawn by: GME
Date: NOV 2023	Checked by: LV
Drawing No: 23-CR-01L	Rev: .