
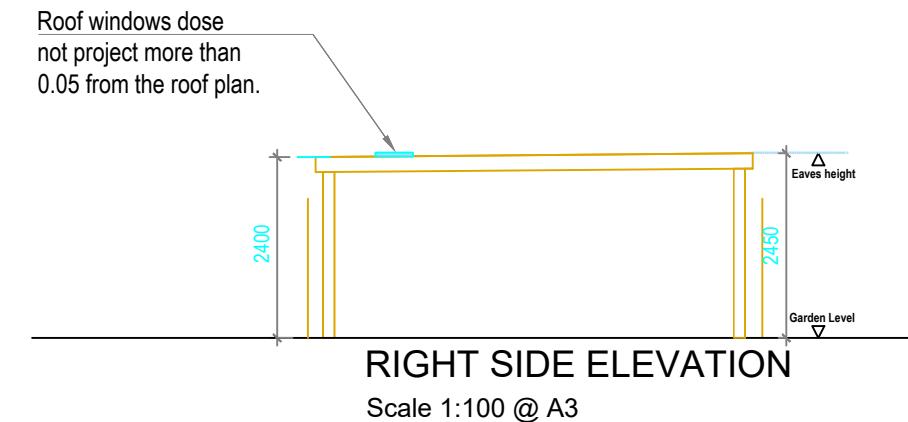
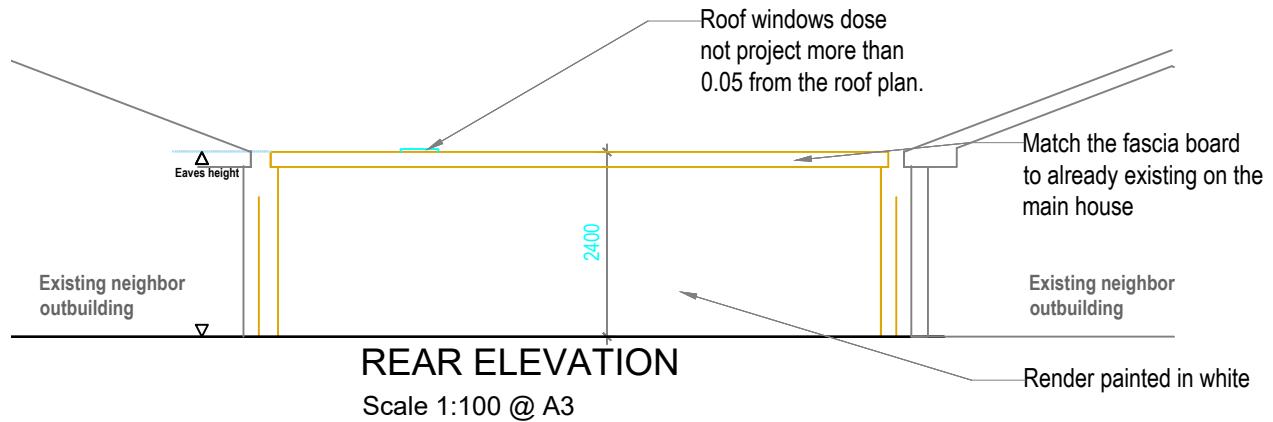
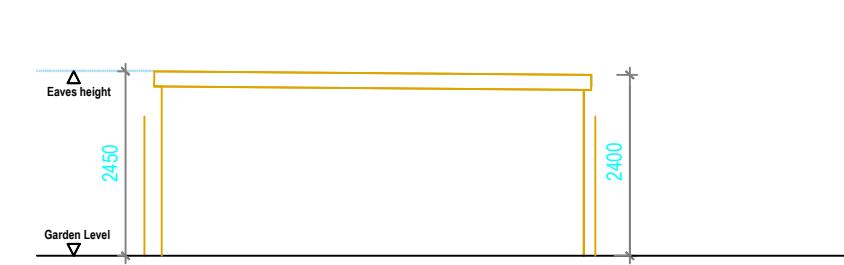
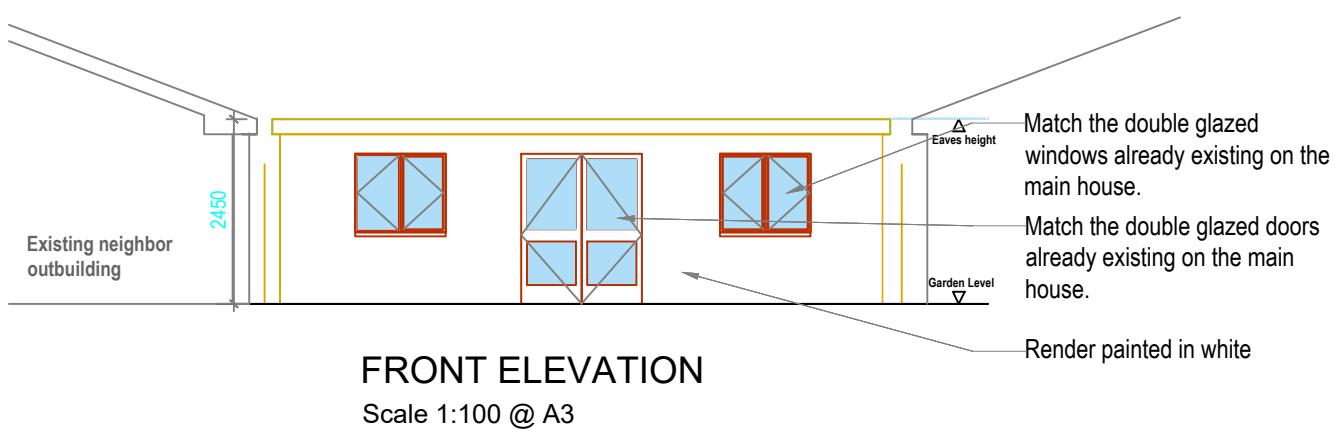
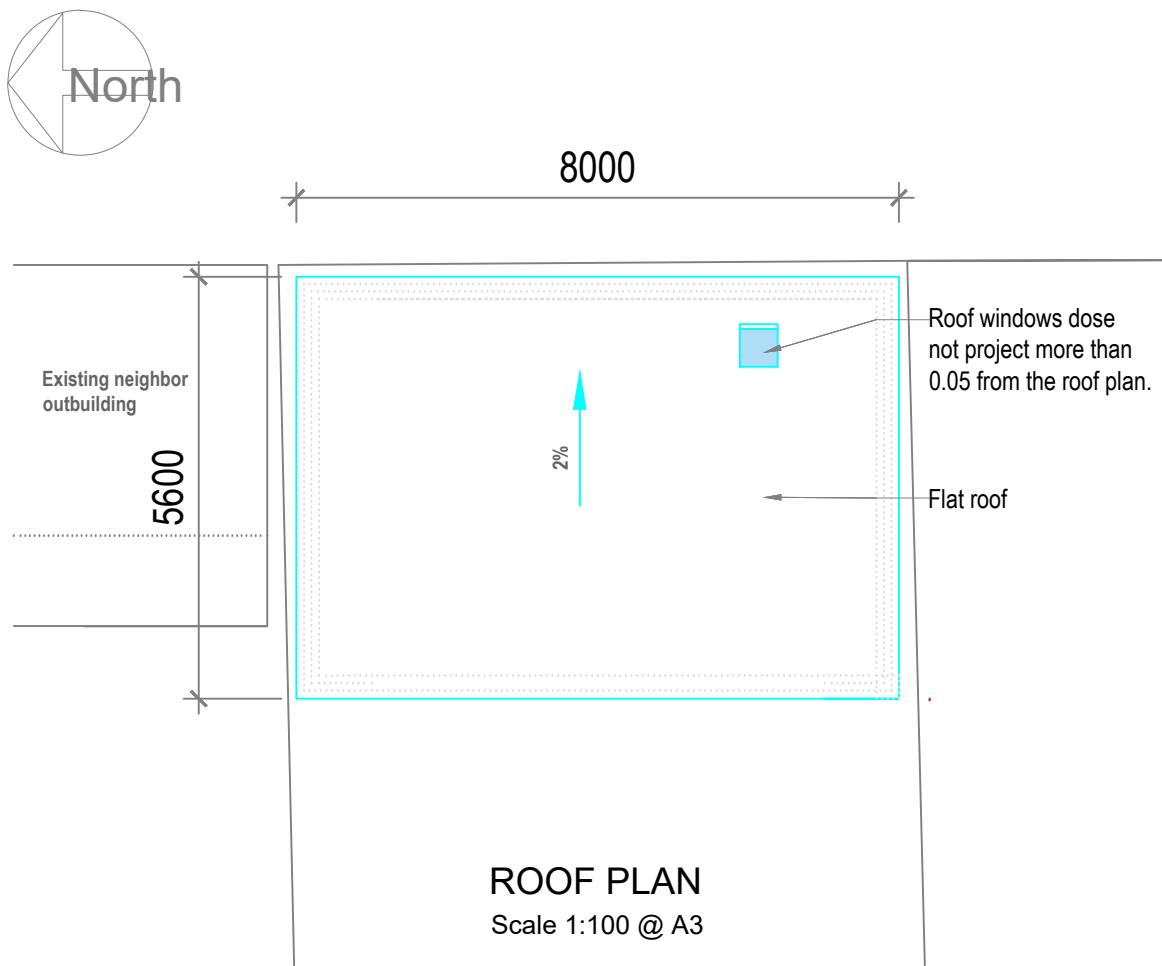


# PLANNING DRAWINGS

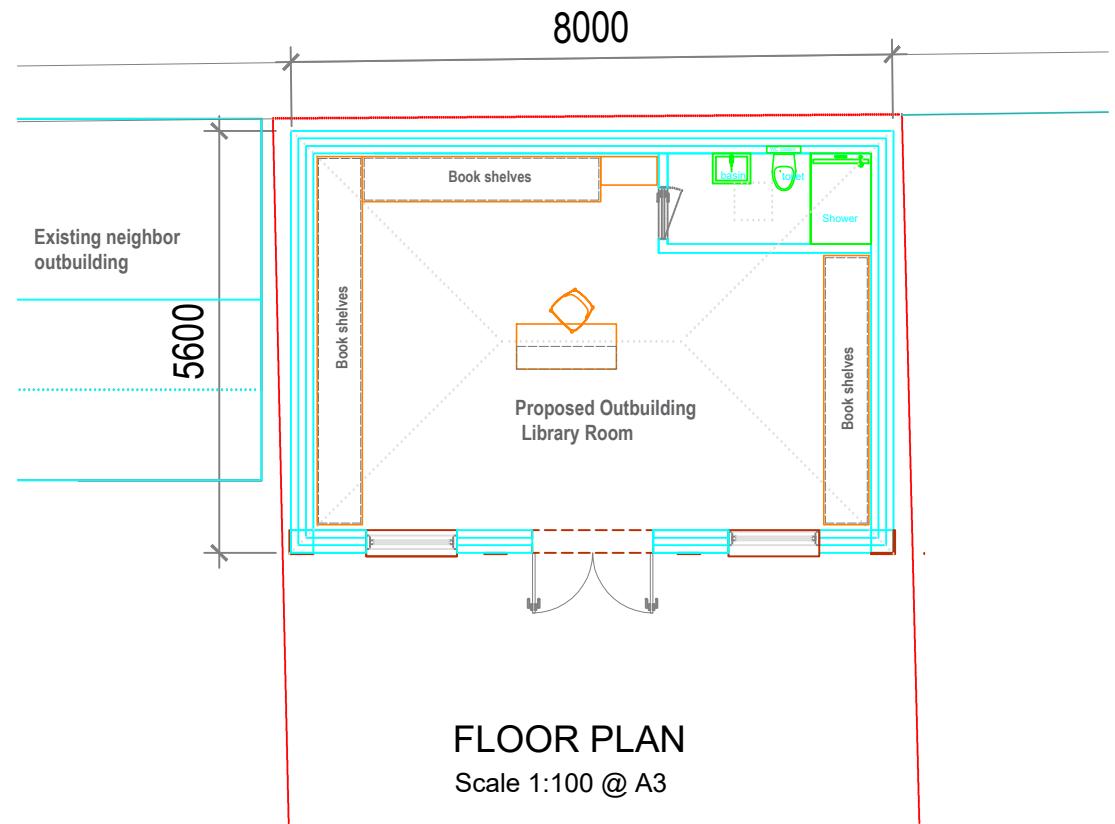

0 1 2 3

A Removed pitched roof iv 03.03.2024 sa  
Rev Desc By Date Ch  
REVISIONS

arkluta

15 Ashfield Road  
London  
W3 7JE

Tel. (+44) 0208 743 5600  
Mob (+44) 077 69811452

E-mail: arkluta@hotmail.co.uk

Project:  
296 Cowley Road  
Uxbridge UB8 2NJ

Client:  
Title:  
**PROPOSED FLOOR PLAN, ROOF PLAN  
ELEVATIONS**

Scale: 1:100@A3 Drawn by: GME  
Date: NOV 2023 Checked by: LV  
Drawing No: 23-CR-02L Rev: A