


Project	Drawing Title	Scale
PROPOSED LOFT CONVERSION 3 ST MARGARETS AVENUE UXBRIDGE MIDDLESEX UB8 3HH	EXISTING AND PROPOSED FRONT ELEVATIONS, STREET SCENE	1:2000@A3
	Date	JULY 2024
	Drawing No.	3/SMA/05

Scale bar 1:200

0 2 4 6 8 10

## PROPOSED FRONT ELEVATIONS

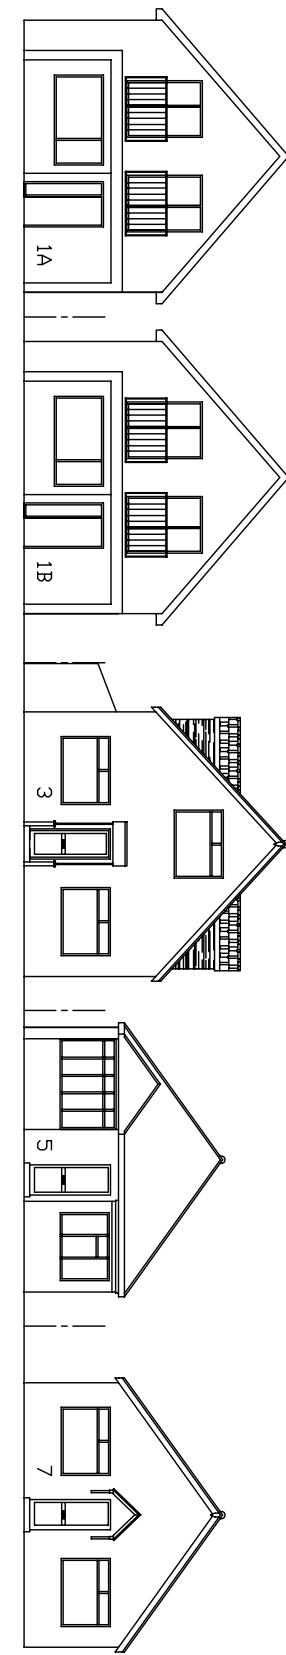

## EXISTING FRONT ELEVATIONS

