


~ NOTES ~


ALL WORK TO BE TO CLIENT & LOCAL AUTHORITY APPROVAL.
 ALL RELEVANT BS's & CP's TO BE COMPLIED WITH.
 ANY DISTURBANCE TO BE MADE GOOD TO MATCH EXISTING.
 ARCHITRAVES, CORNICES, DOORS & SKIRTINGS TO MATCH.
 SERVICES TO BE ALTERED & EXTENDED AS NECESSARY.




FRONT ELEVATION

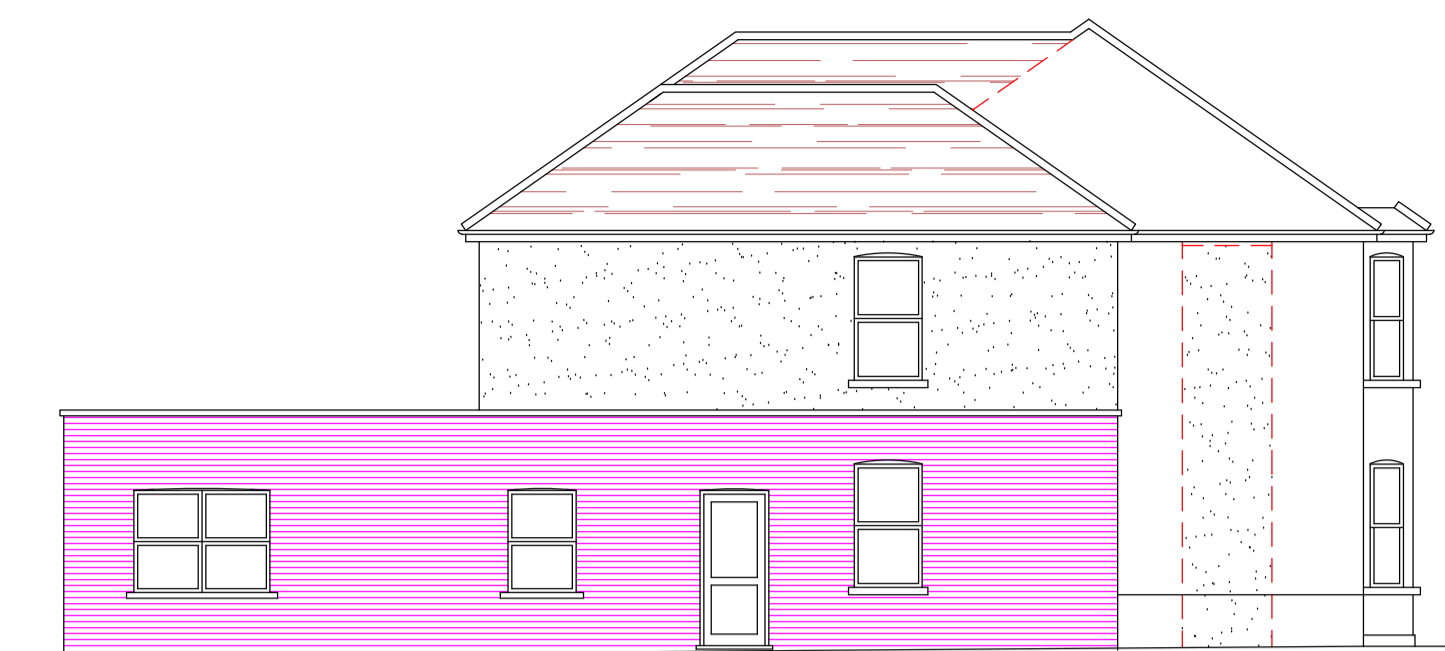

SIDE ELEVATION FACING No. 30

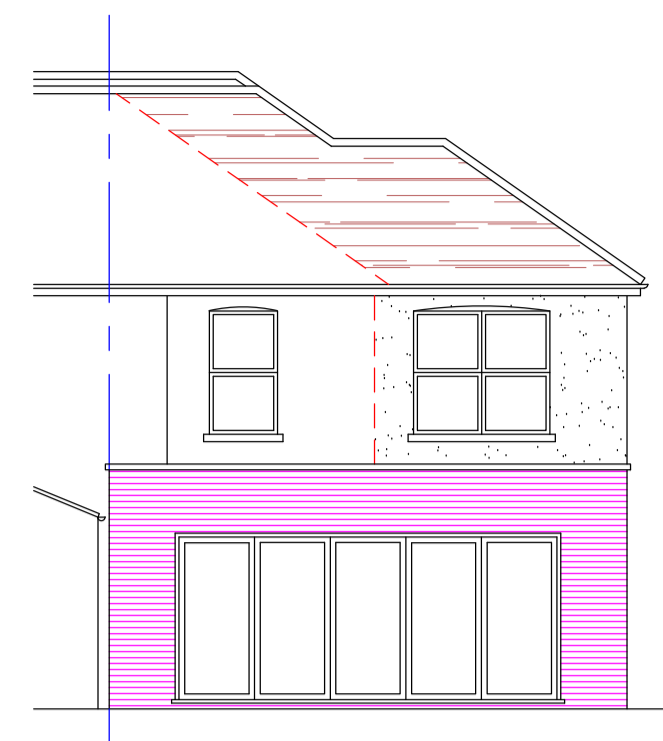


REAR ELEVATION

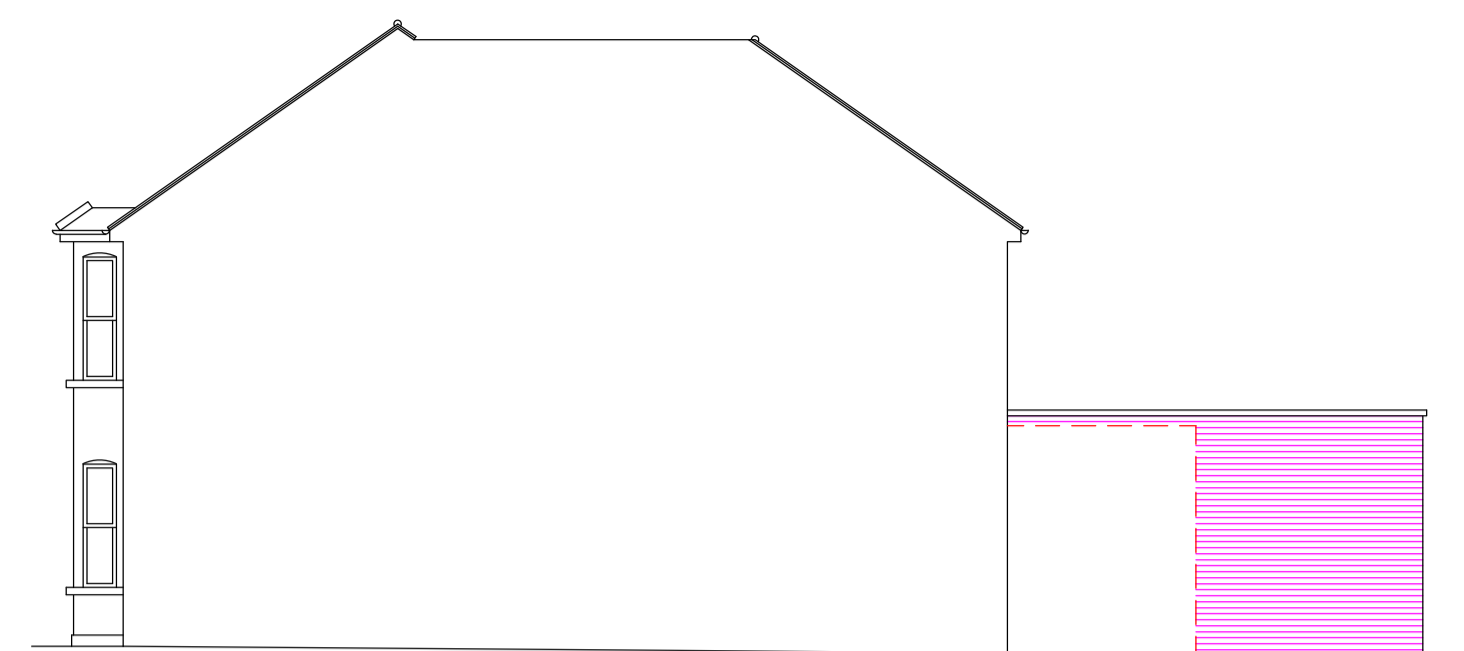


SIDE ELEVATION FACING No. 26



SCALE BAR ~ 1:100

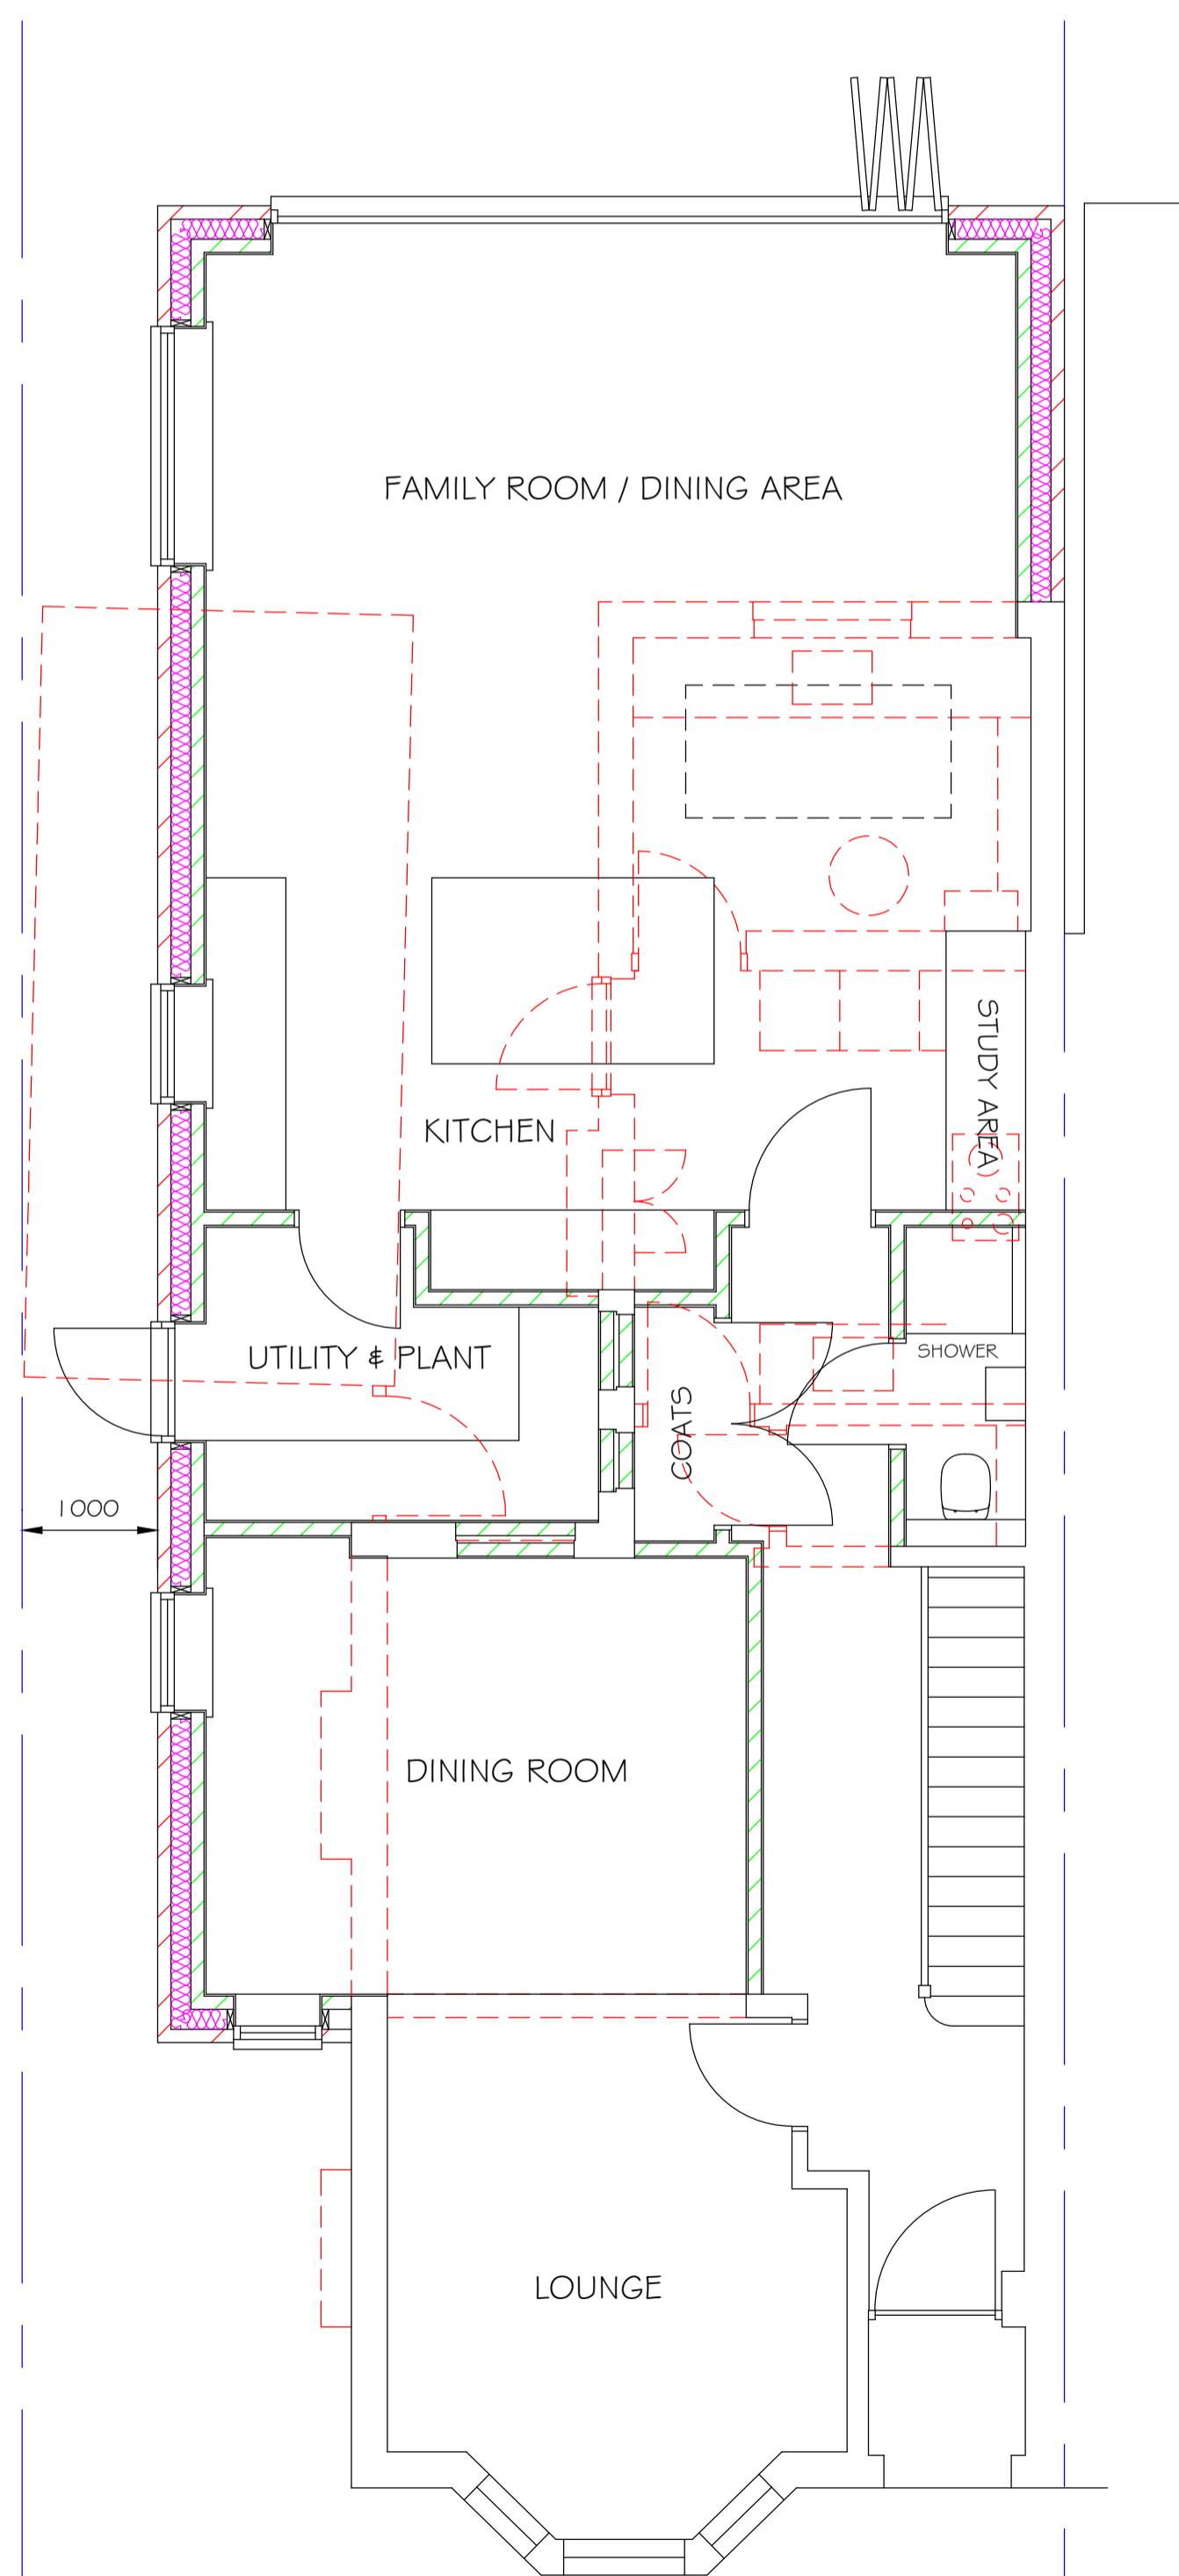


GROUND FLOOR PLAN

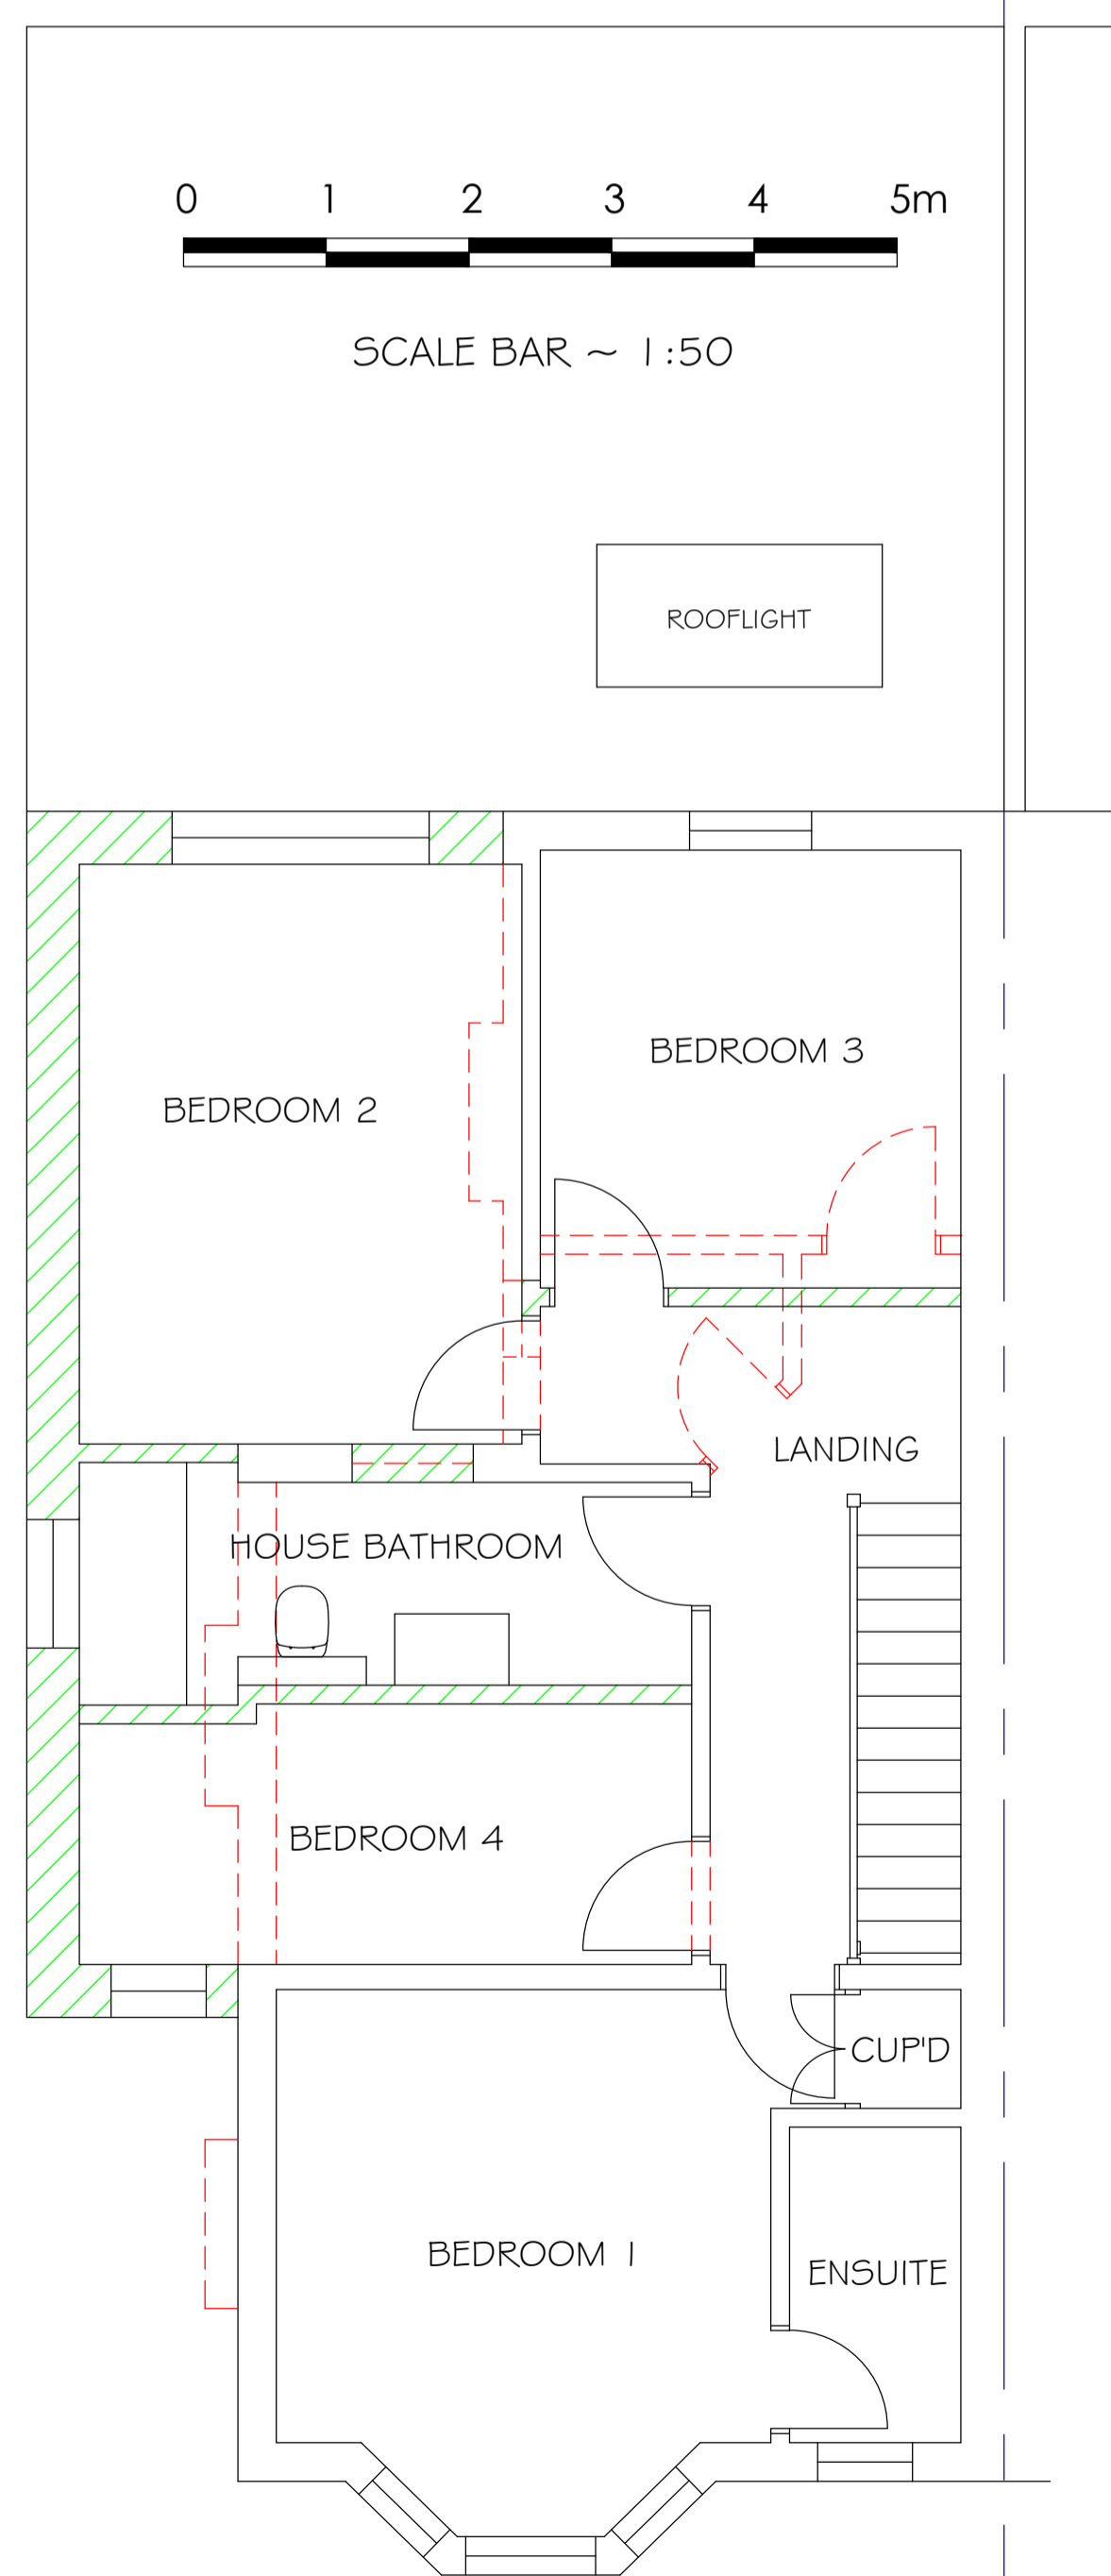

FIRST FLOOR PLAN



SCALE BAR ~ 1:50

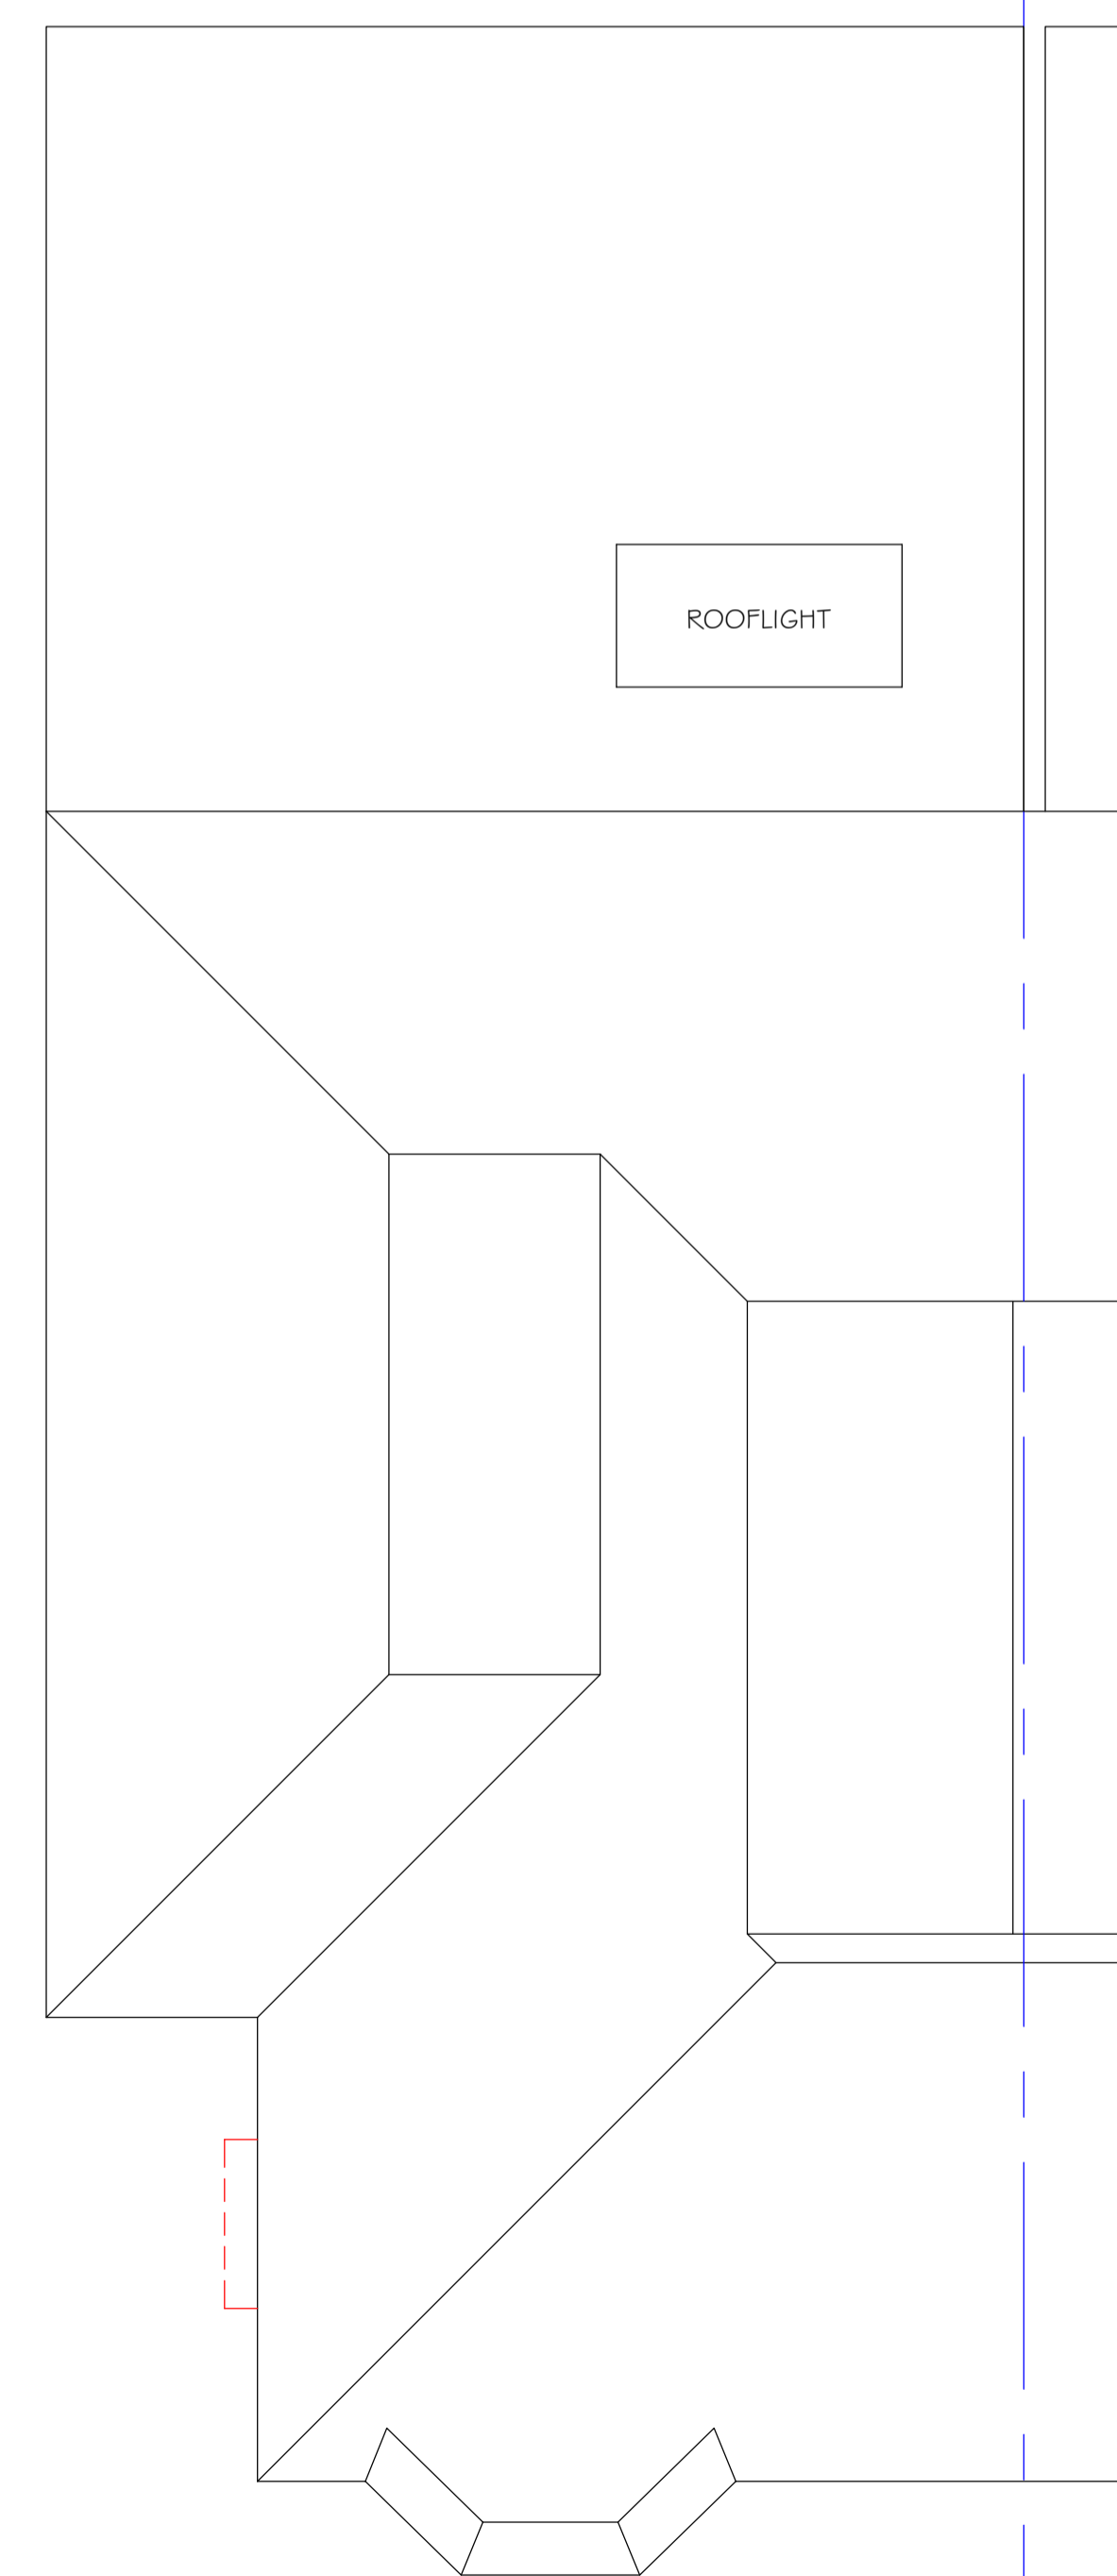

ROOF PLAN

C - TWO STOREY SIDE EXTENSION ENLARGED
 B - NEW UTILITY WINDOW HEAD INCREASED IN HEIGHT
 A - CHIMNEYS REMOVED
 REVISIONS
 13/03/2026
 04/03/2026
 24/12/2025
 DATE



THE DRAWING ROOM
 ARCHITECTURAL DESIGN & PLANNING
 77 HOWARDS THicket
 GERRARDS CROSS
 BUCKS SL9 7NU
 O: 01753 882010
 M: 07973 548828
 E: declan@thedrawingroom.design
 W: www.thedrawingroom.design

TITLE	
Proposed Plan	
ADDRESS	
28 Reginald Road Northwood HA6 1EE	
CLIENT	
Ms. J. Kaur & Ms. B. Saini	
SCALE	DATE
A1 1:50 & 1:100	December 2025
DRAWING No.	REV.
251216-01	C