

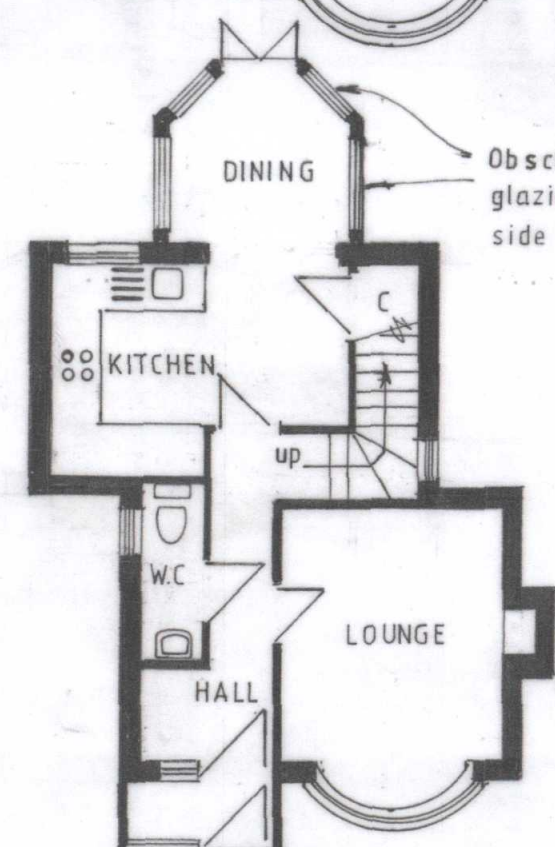
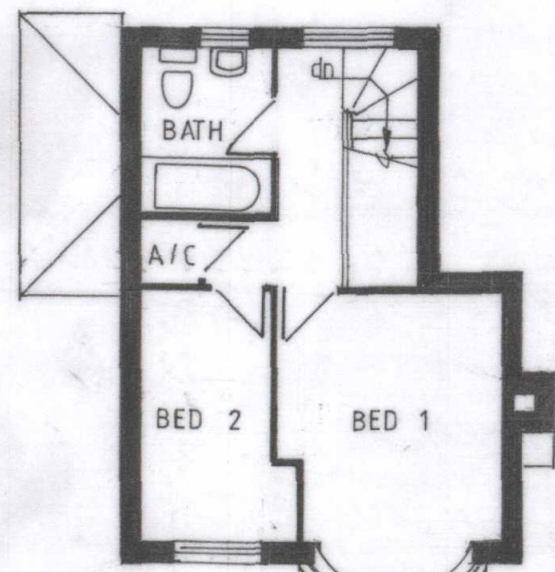
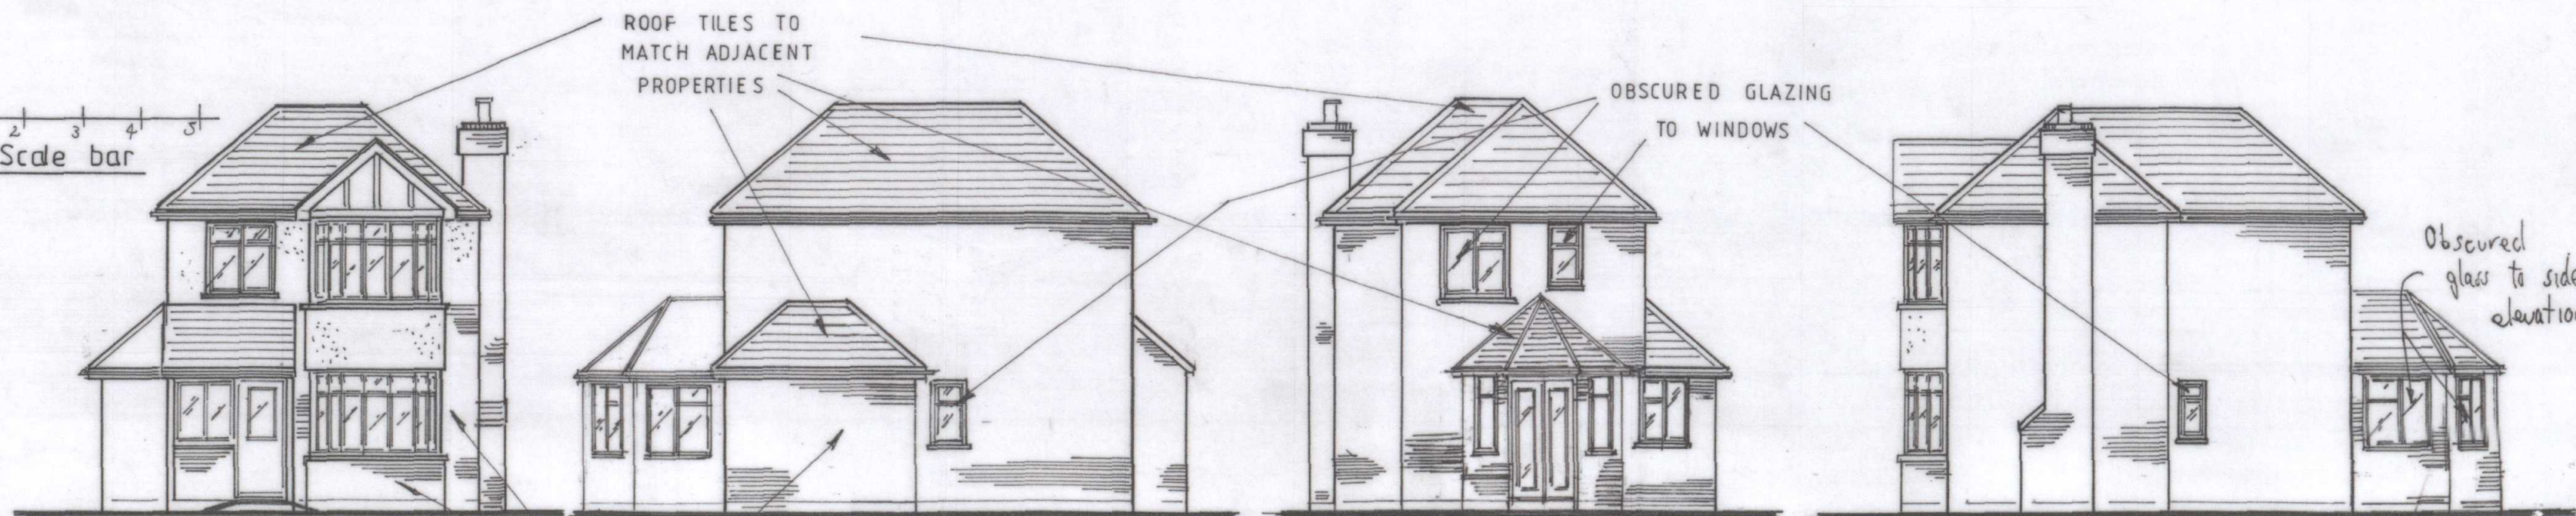


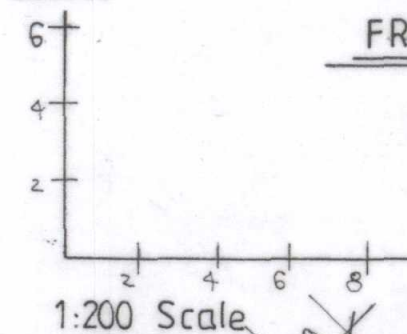

GROUND FLOOR PLAN

PROPOSED FLOOR PLANS

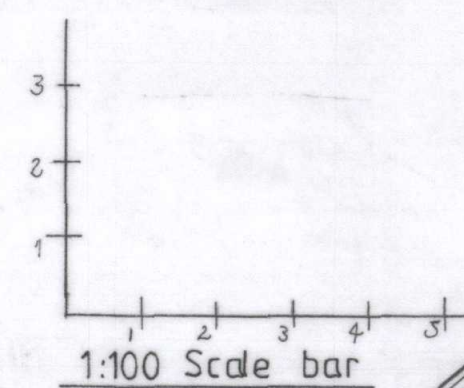

FRONT ELEVATION

SIDE ELEVATION

REAR ELEVATION

SIDE ELEVATION

PROPOSED ELEVATIONS



PROPOSED STREET SCENE



PROPOSED REAR SCENE

Line of existing garage to no 73 (to be removed)

D July 05 Parking revised / Conservatory added
 C Feb 05 Parking revised / notes added For fence
 B SEPT 04 LAYOUT REVISED
 A JUN 04 NOTES ADDED

Revision	Date	Description
----------	------	-------------

UXBRIDGE DESIGN & DETAILING SERVICES


"The Old Bakery", 21A Windsor Street, Uxbridge, Middlesex. UB8 1AB TEL. 01895 255791

Client: **MR. Y. JANJUA.**

Project: **Land adjacent 73 GLAMIS CRESCENT, HAYES**

Drawing: **PROPOSED DETACHED HOUSE PLANS AND ELEVATIONS**

Scale: 1:100 200
 Date: MAY 04
 Drg. No.: 04/32/1.
 Revision: ABC DEF

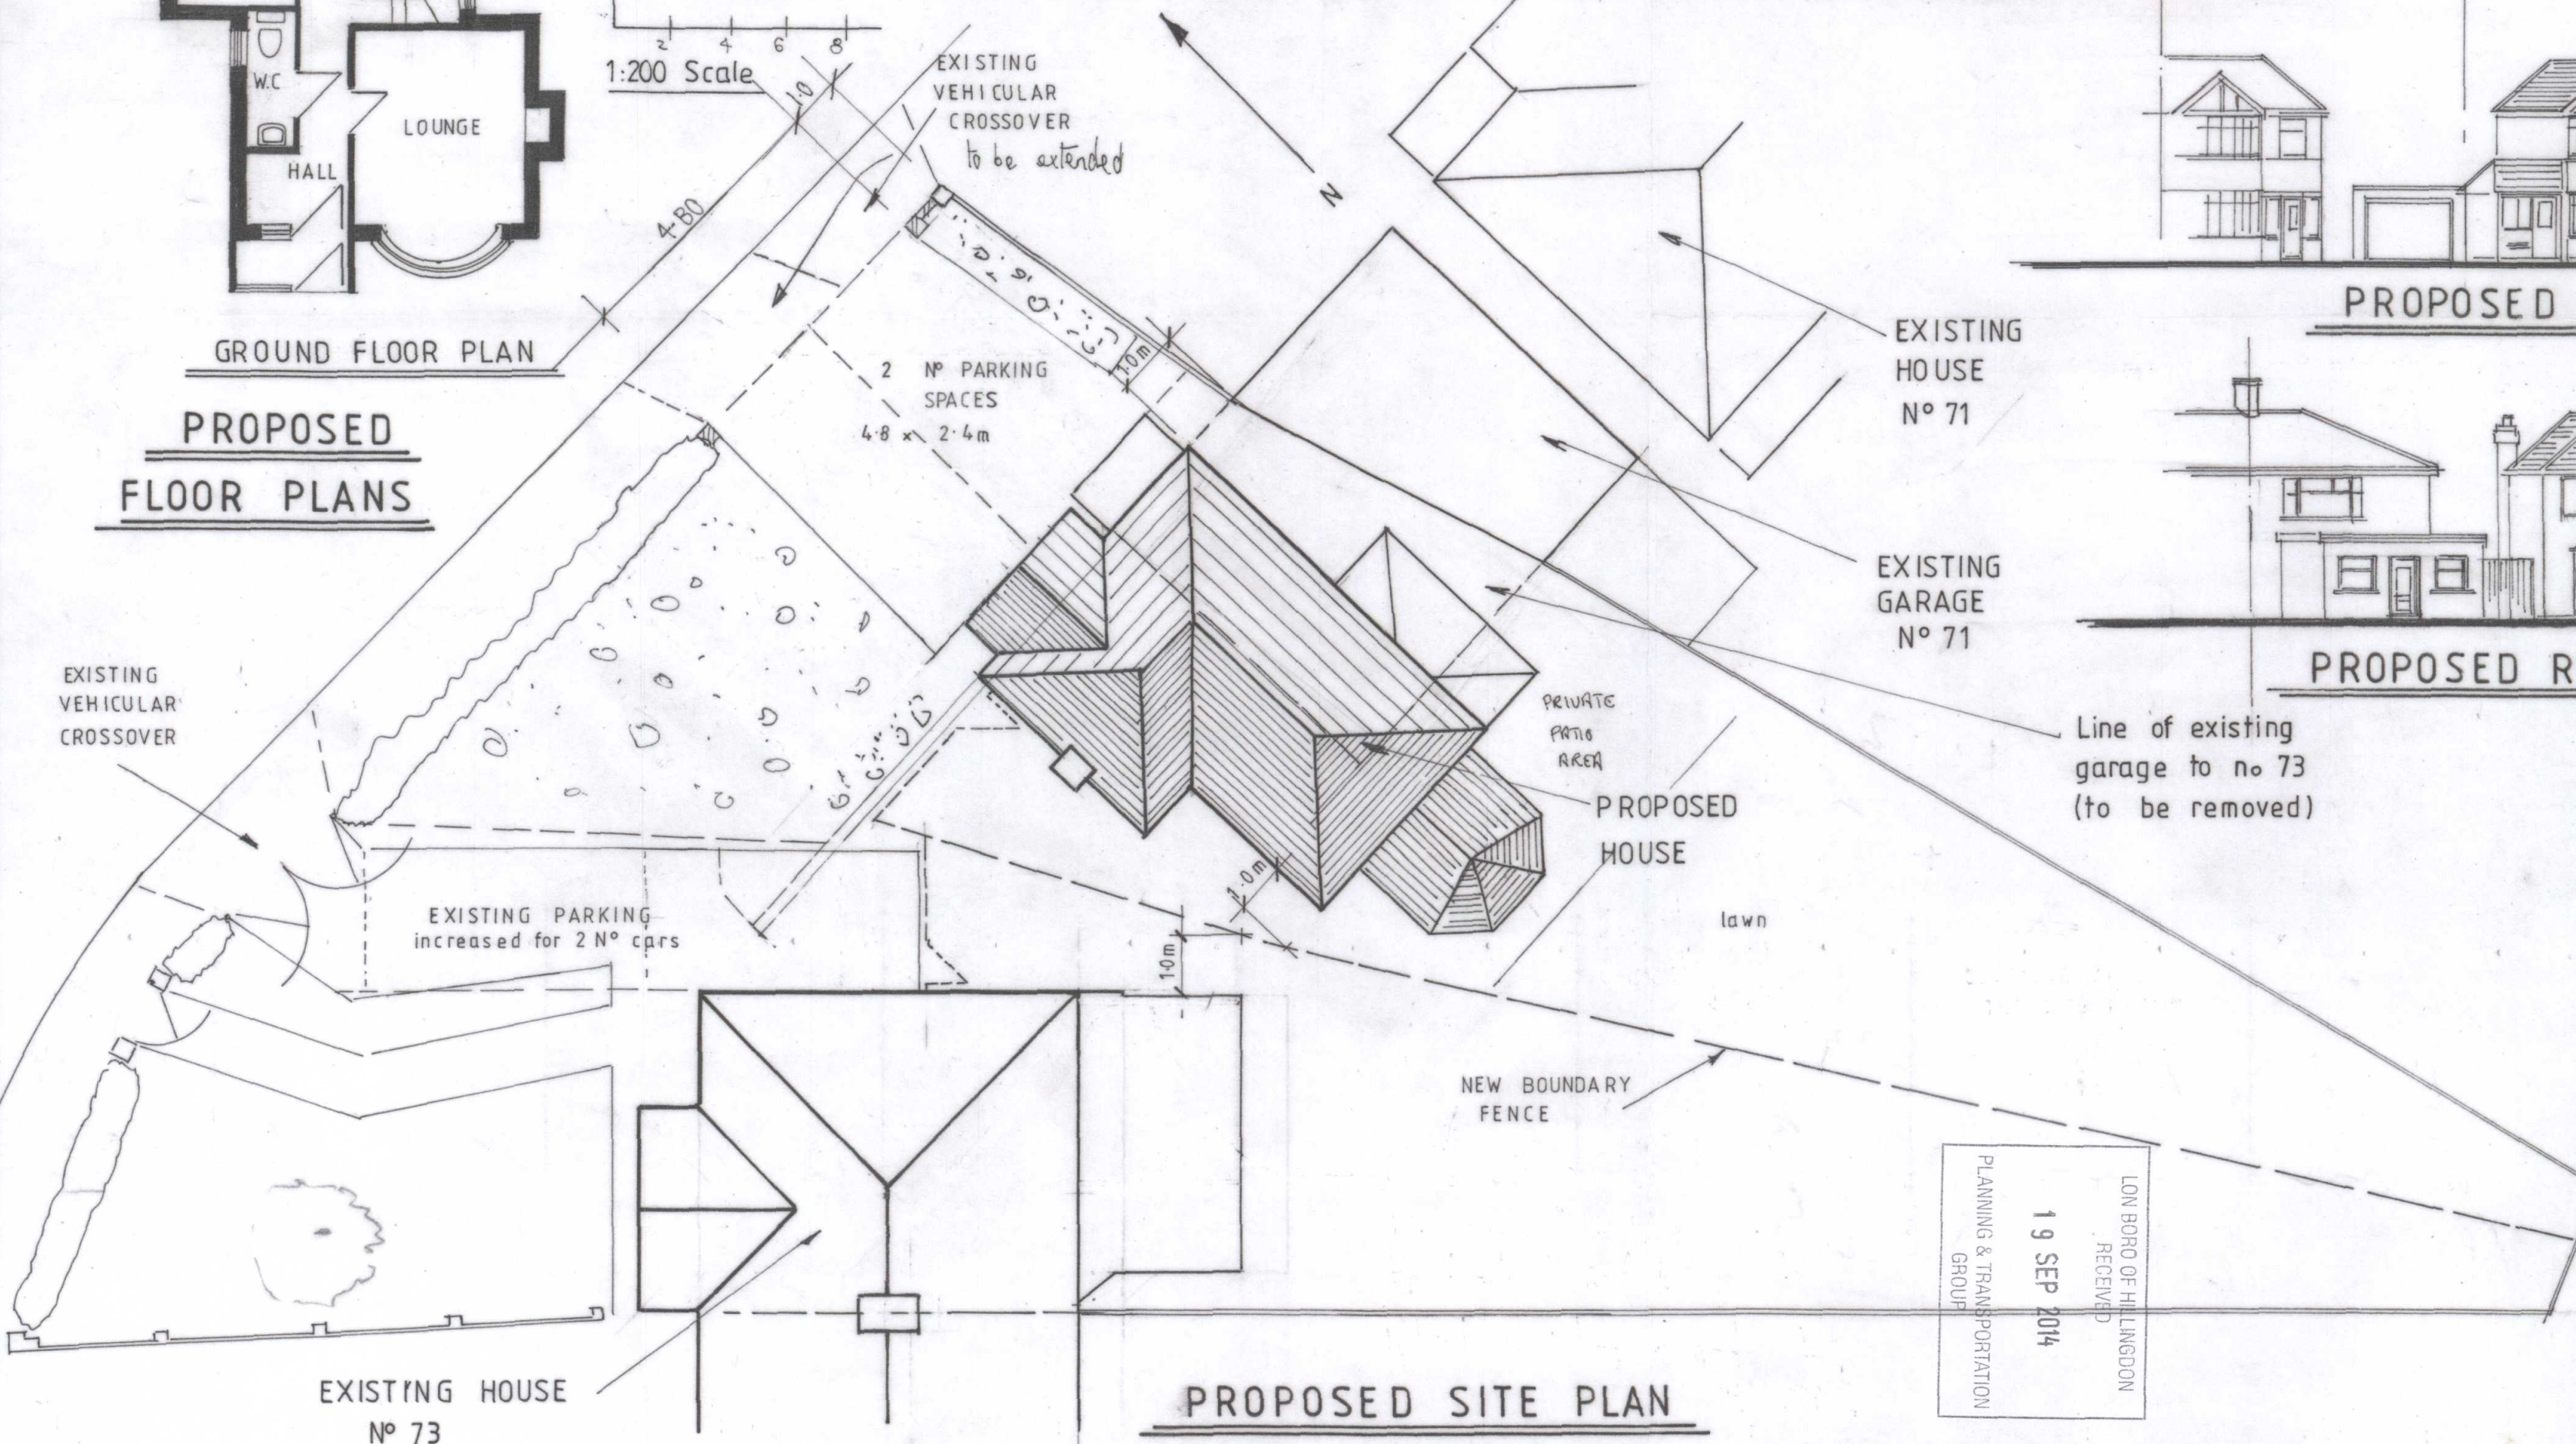

PROPOSED SITE PLAN

LON BORO OF HILLINGDON
 RECEIVED
 19 SEP 2014
 PLANNING & TRANSPORTATION GROUP