


© This drawing is the property of Oxbridge Design and Detailing Services Ltd. Copyright is reserved by them and is issued on the condition that it is not copied or disclosed by or to any unauthorised persons without the prior consent in writing.. All Dimensions to be checked on site any discrepancies must be reported to Oxbridge Design Detailing Services Ltd. prior to undertaking of any relevant works. Written dimensions to be follow in preference to scaled dimensions and all figured dimensions are millimetres unless otherwise stated.



PROPOSED FRONT ELEVATION (NORTH)

1:100

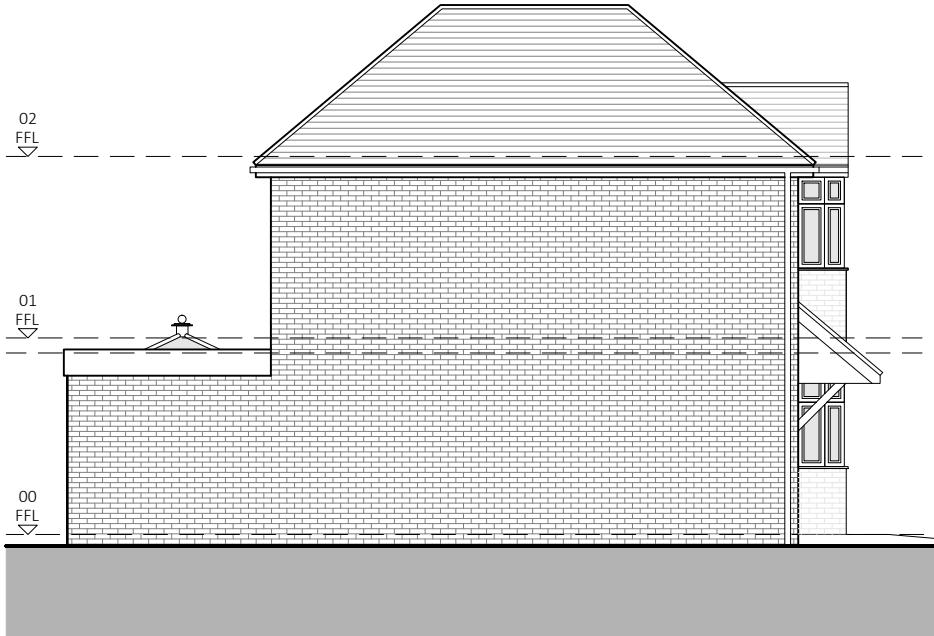

PROPOSED SIDE ELEVATION (EAST)

1:100



PROPOSED REAR ELEVATION (SOUTH)

1:100



PROPOSED SIDE ELEVATION (WEST)

1:100

REV	DATE	DRAWN BY	DESCRIPTION												
<h1>Oxbridge Design</h1> <h2>& DETAILING SERVICES</h2> <p>The Studio, at 114 High Street, Chalgrove, OX44 7ST T. 01895 255791 E. info@oxbridgedesign.co.uk W. www.oxbridgedesign.co.uk</p> 															
<p>CLIENT MR Y YANJUA</p> <p>PROJECT LAND ADJACENT 73 GLAMIS CRESCENT HAYES, UB3 1QB</p> <p>TITLE PROPOSED DETACHED HOUSE ELEVATIONS</p>															
<p>SCALE 1:100</p> <table border="1"> <thead> <tr> <th>DATE</th> <th>SCALE</th> <th>DRN</th> <th>DRG NO</th> <th>REV</th> <th>SIZE</th> </tr> </thead> <tbody> <tr> <td>APR 2025</td> <td>1:100</td> <td>JE</td> <td>25_23_05</td> <td></td> <td>A3</td> </tr> </tbody> </table>				DATE	SCALE	DRN	DRG NO	REV	SIZE	APR 2025	1:100	JE	25_23_05		A3
DATE	SCALE	DRN	DRG NO	REV	SIZE										
APR 2025	1:100	JE	25_23_05		A3										