



© This drawing is the property of Oxbridge Design and Detailing Services Ltd. Copyright is reserved by them and is issued on the condition that it is not copied or disclosed by or to any unauthorised persons without the prior consent in writing..
All Dimensions to be checked on site any discrepancies must be reported to Oxbridge Design Detailing Services Ltd. prior to undertaking of any relevant works.
Written dimensions to be follow in preference to scaled dimensions and all figured dimensions are millimetres unless otherwise stated.

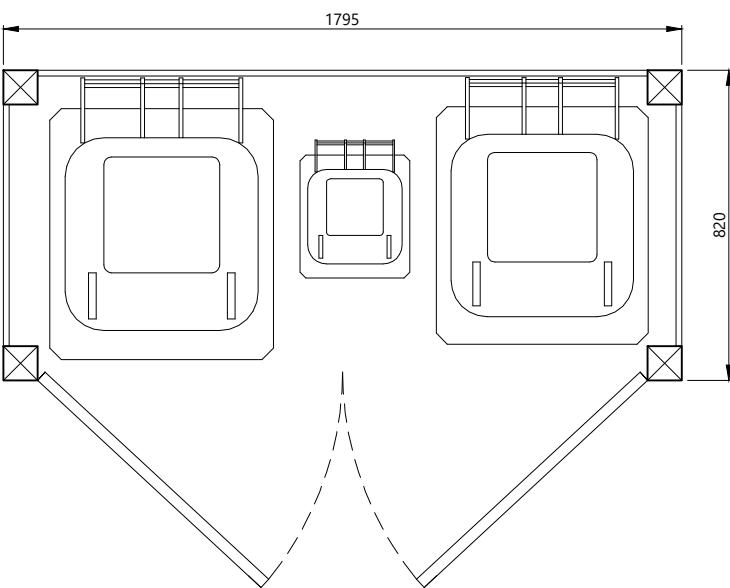


PROPOSED BIN STORE PLAN

1:20

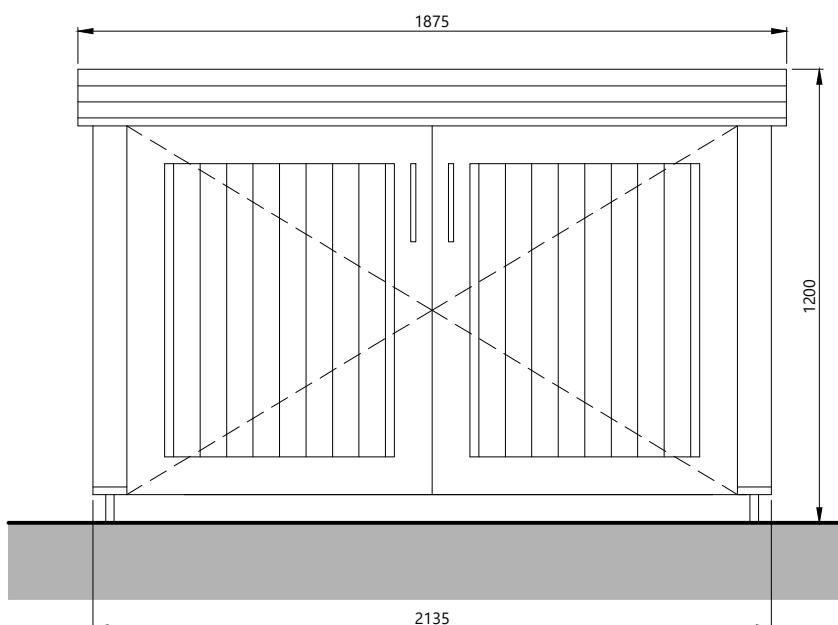


PROPOSED BIN STORE FRONT ELEVATION

1:20

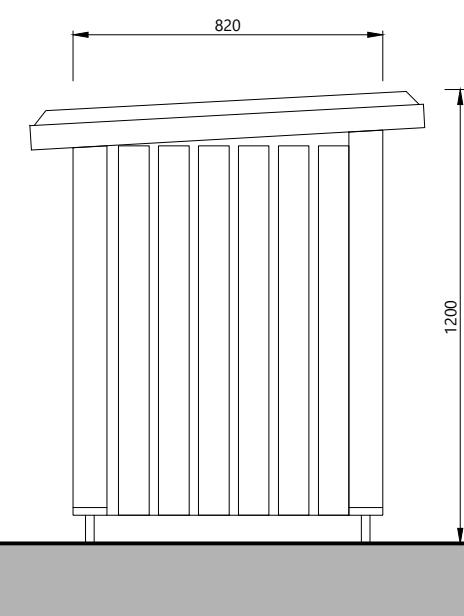

PROPOSED BIN STORE SIDE ELEVATION

1:20

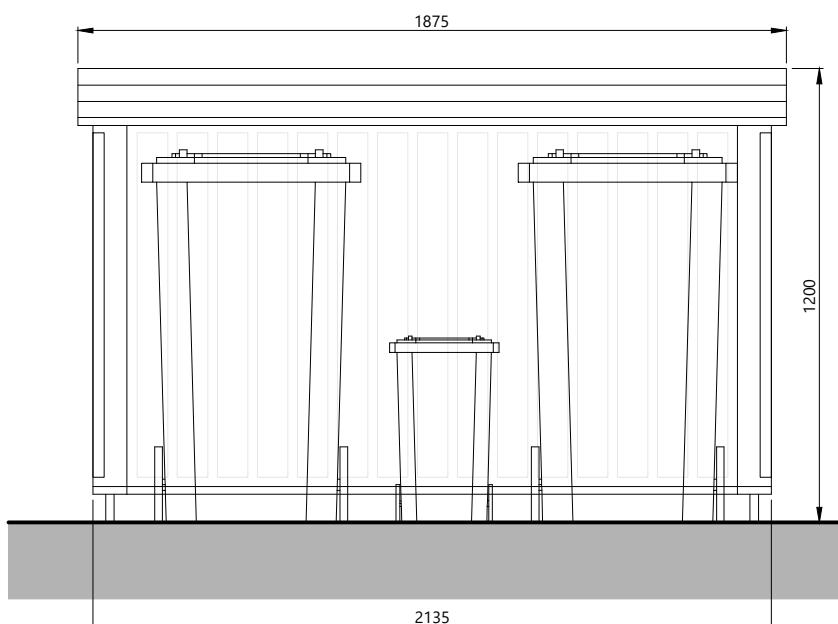

PROPOSED BIN STORE SECTION

1:20

	REV	DATE	DRAWN BY	DESCRIPTION	
1.6m	<h1>Oxbridge Design</h1> <h2>& DETAILING SERVICES</h2> <p>The Studio, at 114 High Street, Chalgrove, OX44 7ST T. 01895 255791 E. info@oxbridgedesign.co.uk W. www.oxbridgedesign.co.uk</p> 				
1.2m	<p><u>CLIENT</u> MR Y YANJUA</p>				
0.8m	<p><u>PROJECT</u> LAND ADJACENT TO 73 GLAMIS CRESCENT HAYES, UB3 1QB</p>				
0.4m	<p><u>TITLE</u> PROPOSED DETACHED HOUSE TIMBER BIN STORE</p>				
0m					
20					
SCALE 1:20	DATE	SCALE	DRN	DRG NO	REV
	APR 2025	1:20	JE	25_23_06	A3