


© This drawing is the property of Oxbridge Design and Detailing Services Ltd. Copyright is reserved by them and is issued on the condition that it is not copied or disclosed by or to any unauthorised persons without the prior consent in writing.. All Dimensions to be checked on site any discrepancies must be reported to Oxbridge Design Detailing Services Ltd. prior to undertaking of any relevant works. Written dimensions to be follow in preference to scaled dimensions and all figured dimensions are millimetres unless otherwise stated.

## PROPOSED PASSENGER VEHICLE SWEEP PATH ANALYSIS

## EXITING PARKING SPACE

## FORWARD MOTION

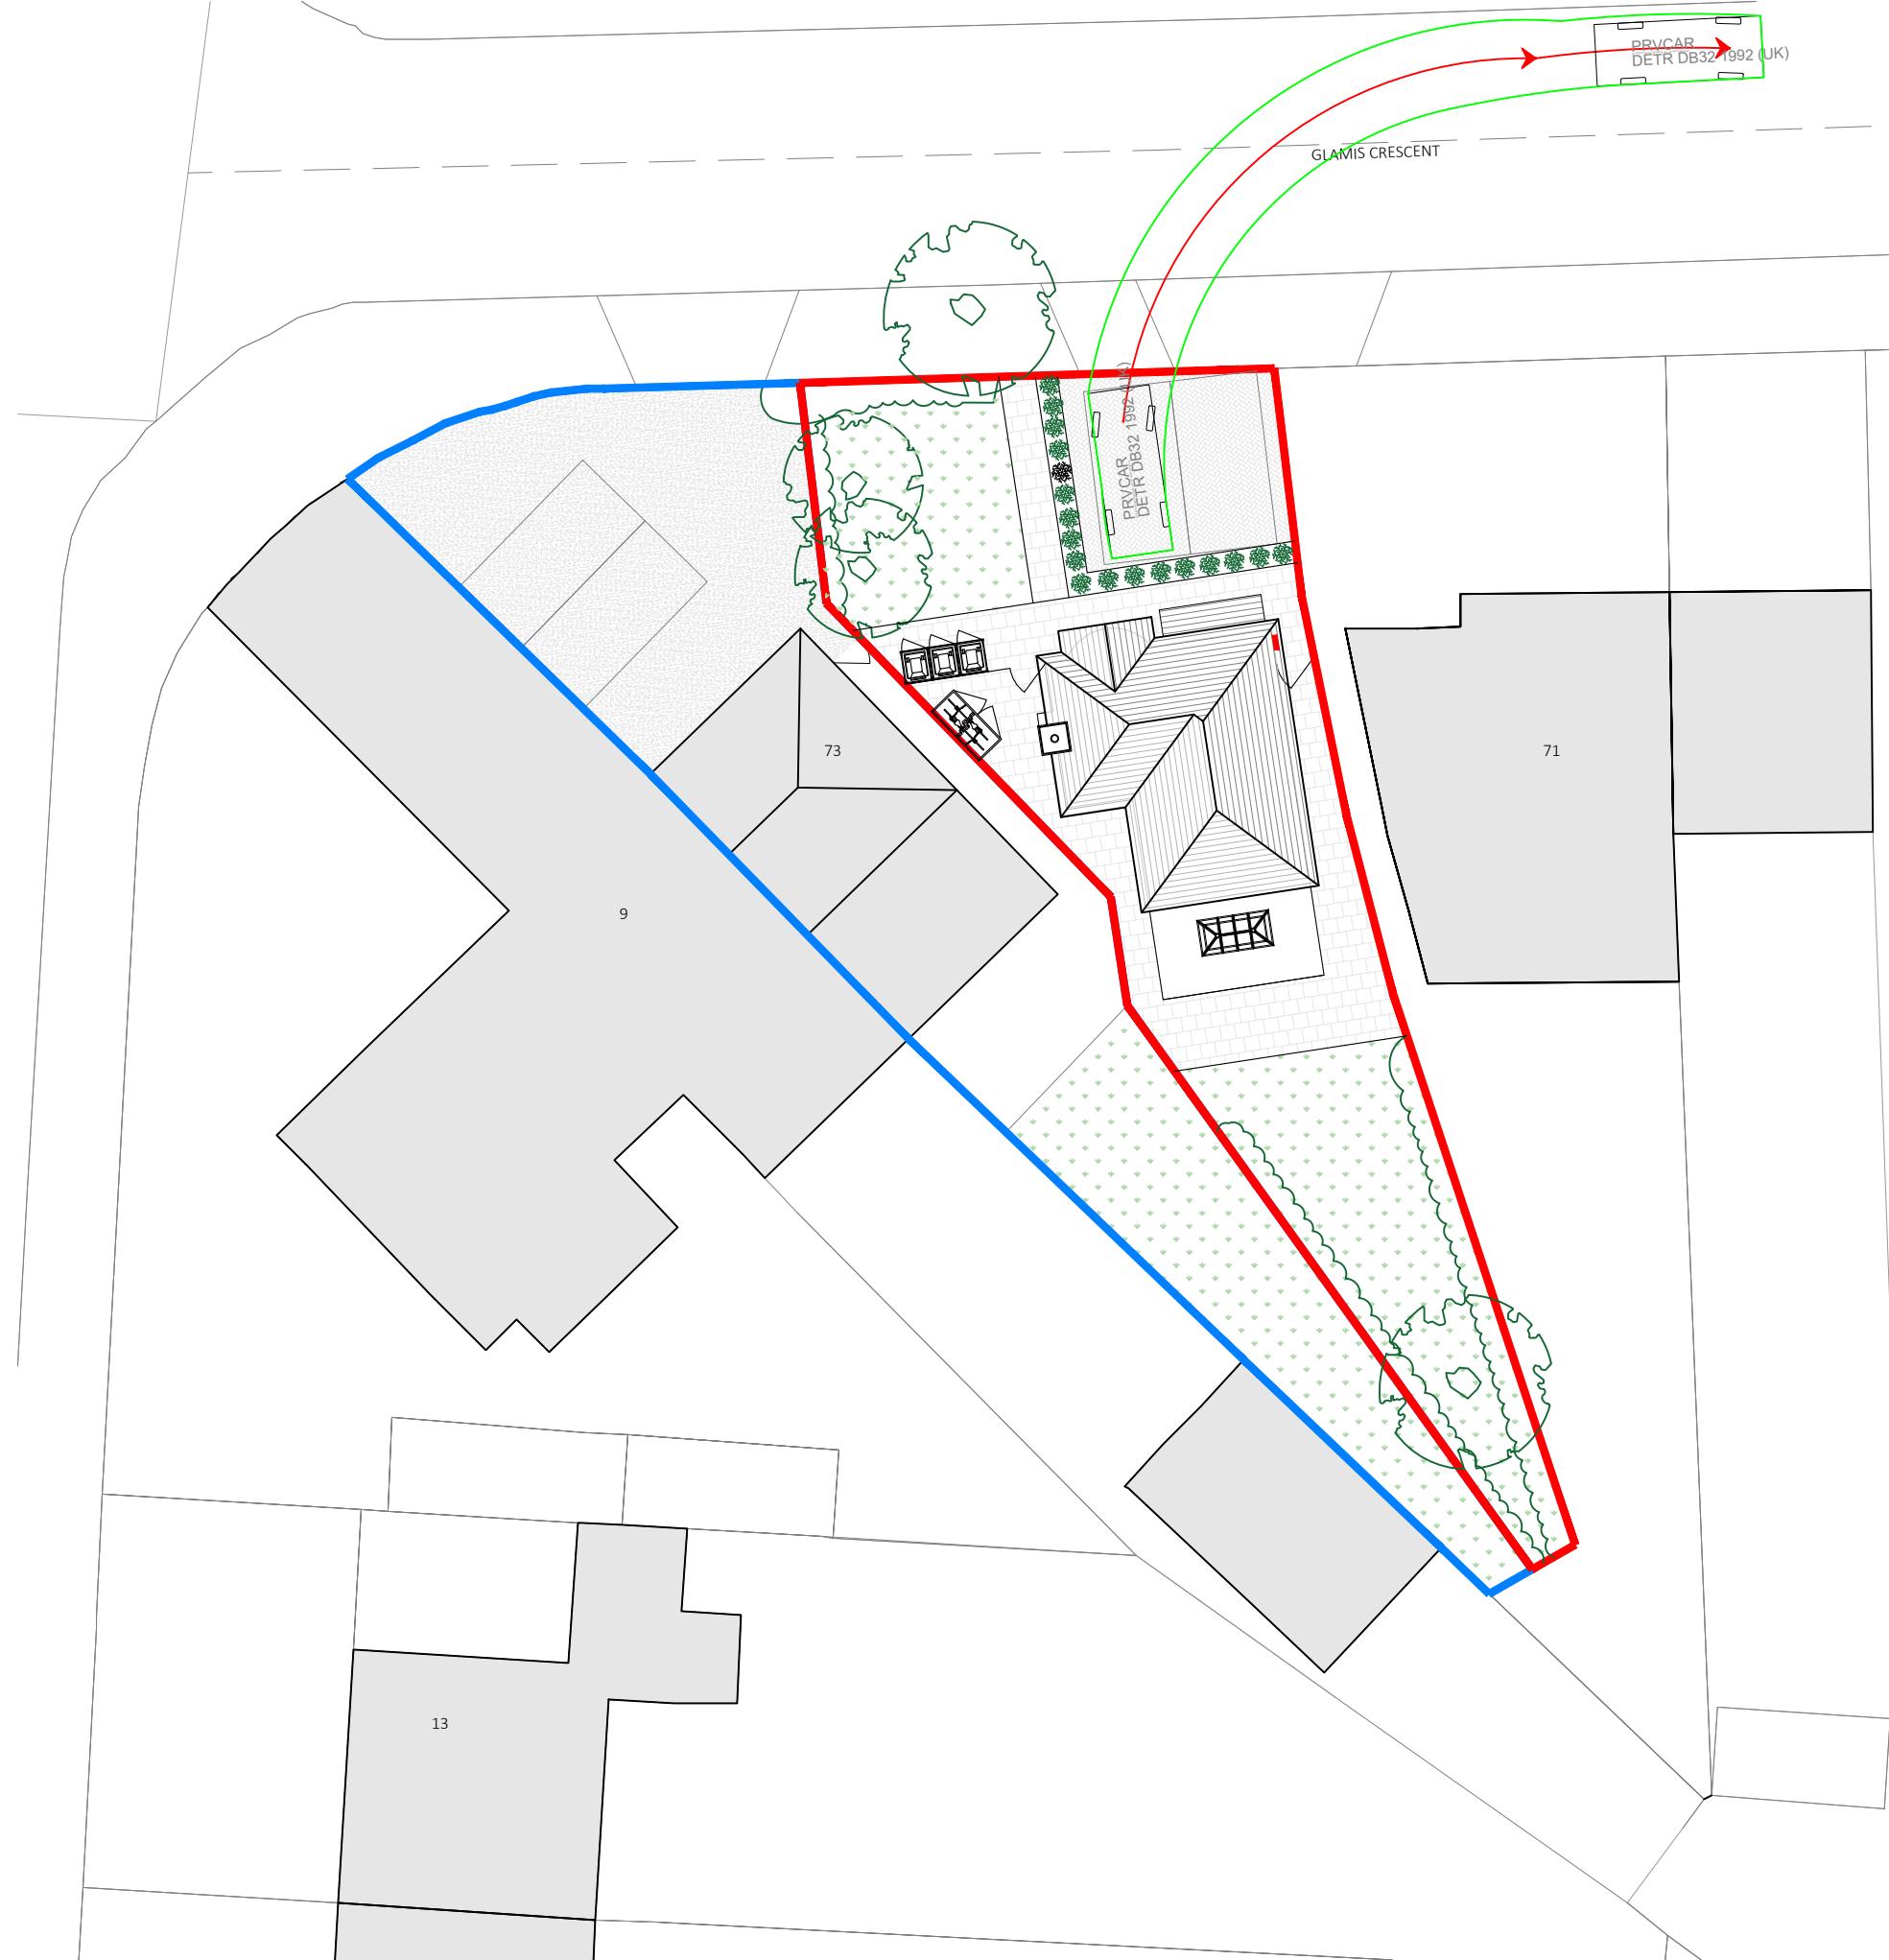

# Oxbridge Design & DETAILING SERVICES

The Studio, at 114 High Street, Chalgrove, OX44 7ST  
T. 01895 255791  
E. [info@oxbridgedesign.co.uk](mailto:info@oxbridgedesign.co.uk)  
W. [www.oxbridgedesign.co.uk](http://www.oxbridgedesign.co.uk)



CLIENT MR Y YANJUA

## PROJECT

MR Y YANJUA

1

## LAND ADJACEN

## TITLE

## PROPOSED SITE PLAN

DATE  
\_\_\_\_\_  
APR 2023

SCALE

DRN	DRG NO
UE	25 23 09

<u>REV</u>	<u>SIZE</u>
	A3