



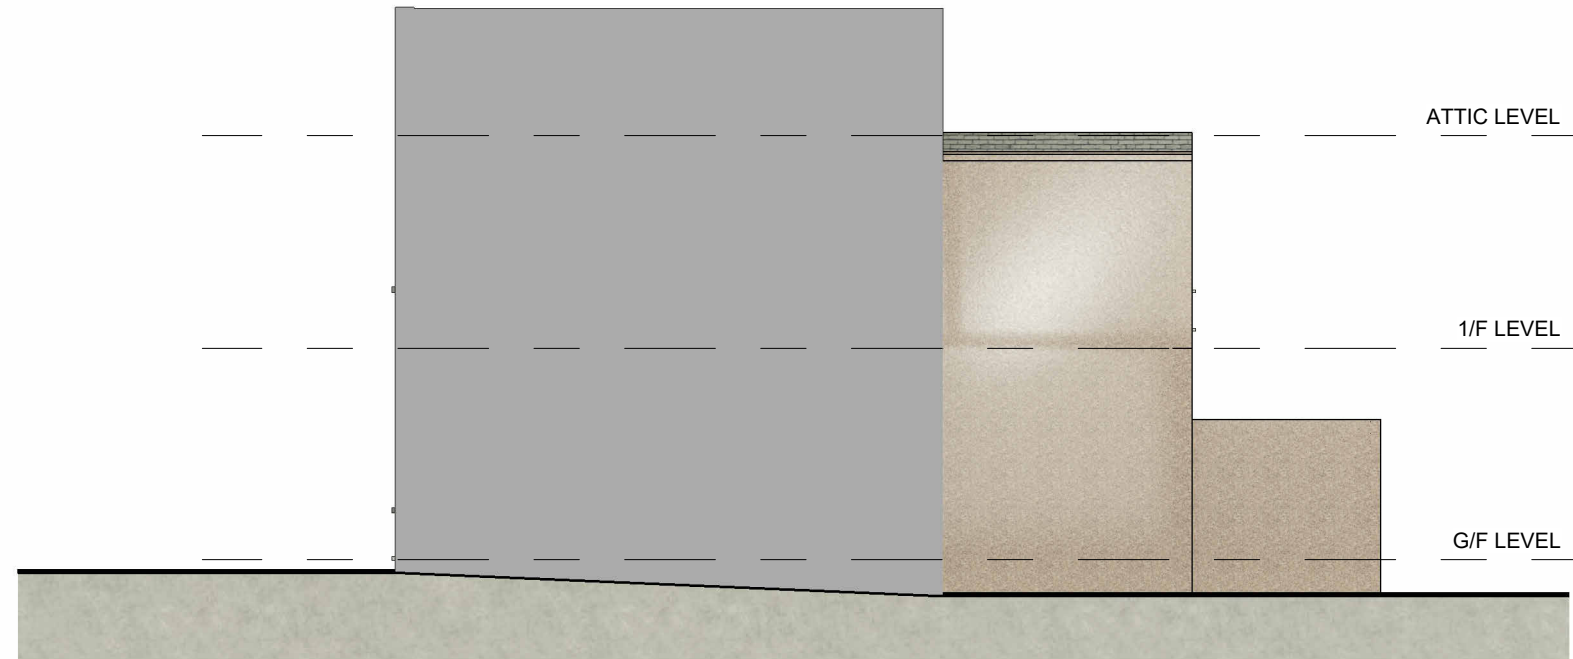


1 EXISTING SOUTH ELEVATION

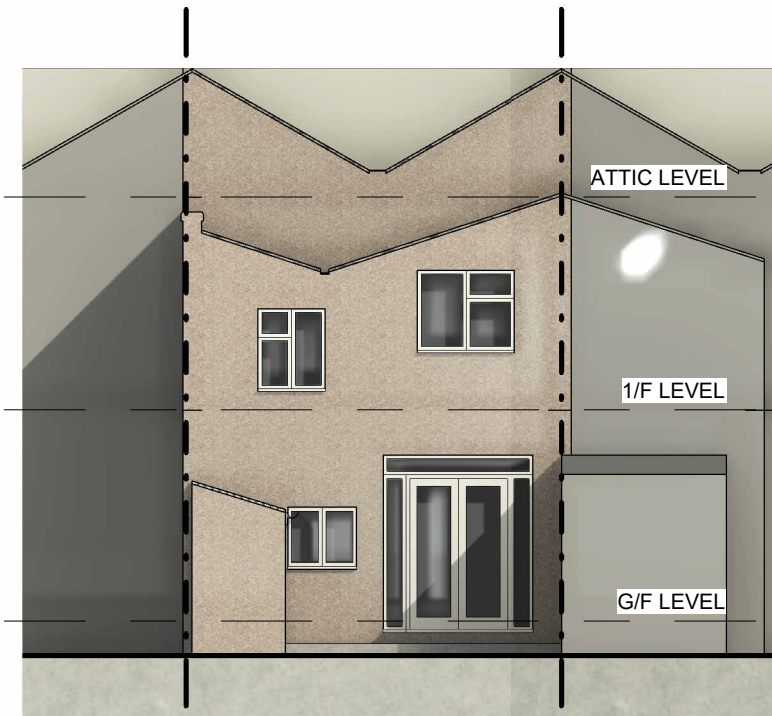

2 EXISTING EAST ELEVATION



3 EXISTING NORTH ELEVATION

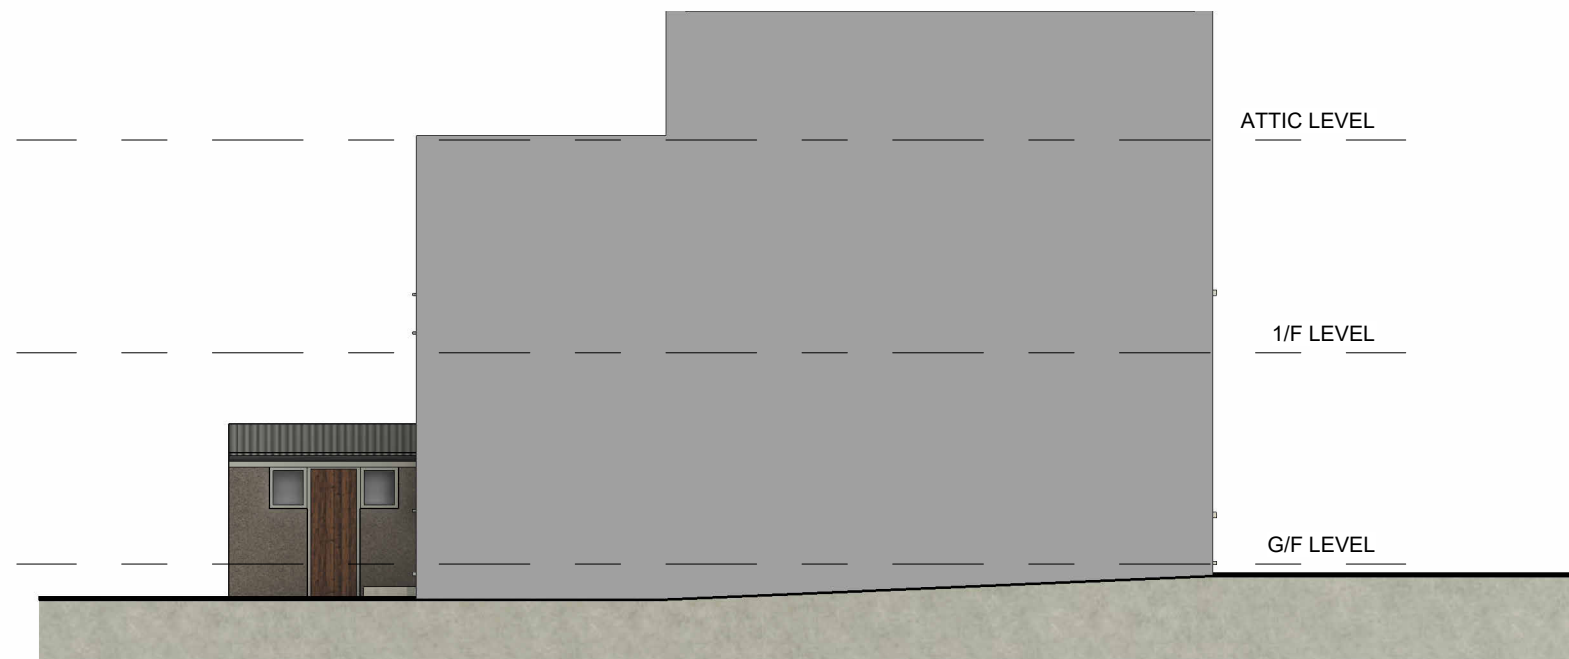

4 EXISTING WEST ELEVATION



P2 PLANNING SUBMISSION 25.10.23
P1 DRAFT 28.09.23

ADDRESS:
20 NEW WINDSOR STREET
UXBRIDGE
UB8 2TX

ARCHITECTURAL DESIGN:
 HK HOME ARCHITECTS LTD.

DRAWING TITLE:
EXISTING ELEVATIONS

SCALE:
1:100@A3

DATE:
25 OCT 2023

DRAWING NO. REV NO.
A-104 P2