



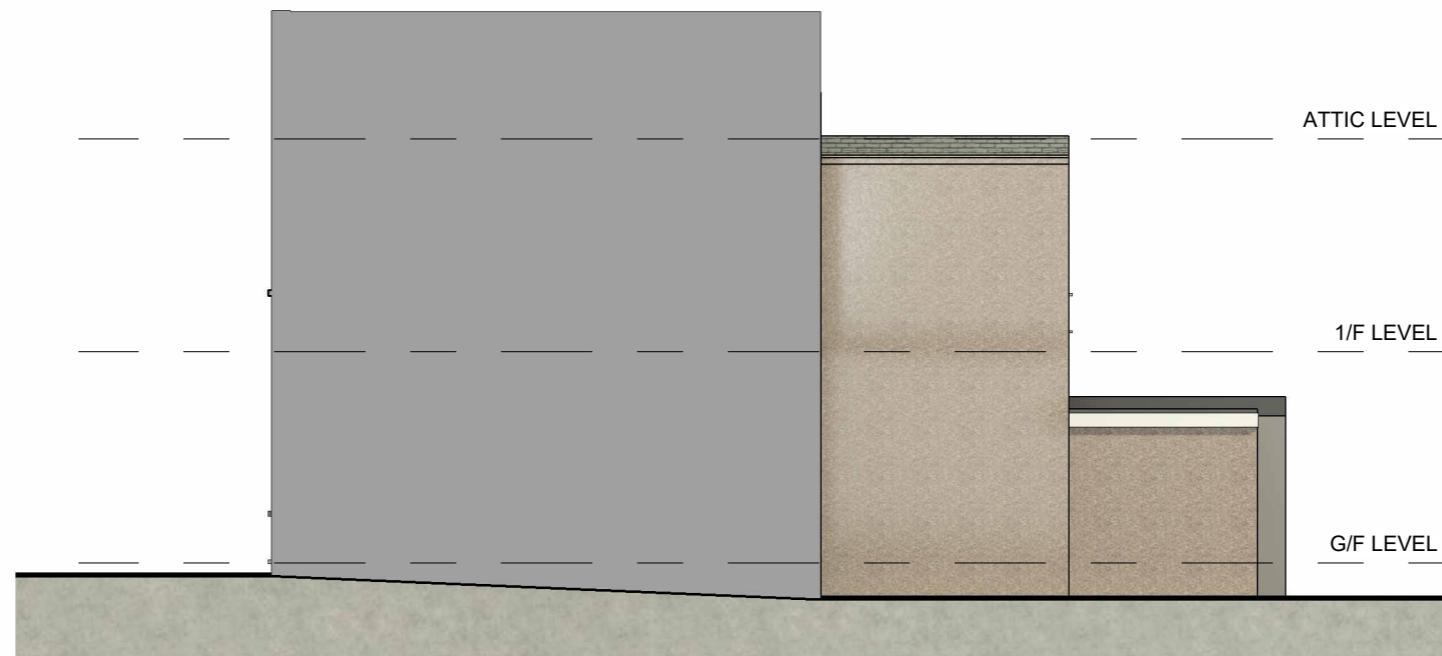

① PROPOSED SOUTH ELEVATION



② PROPOSED EAST ELEVATION

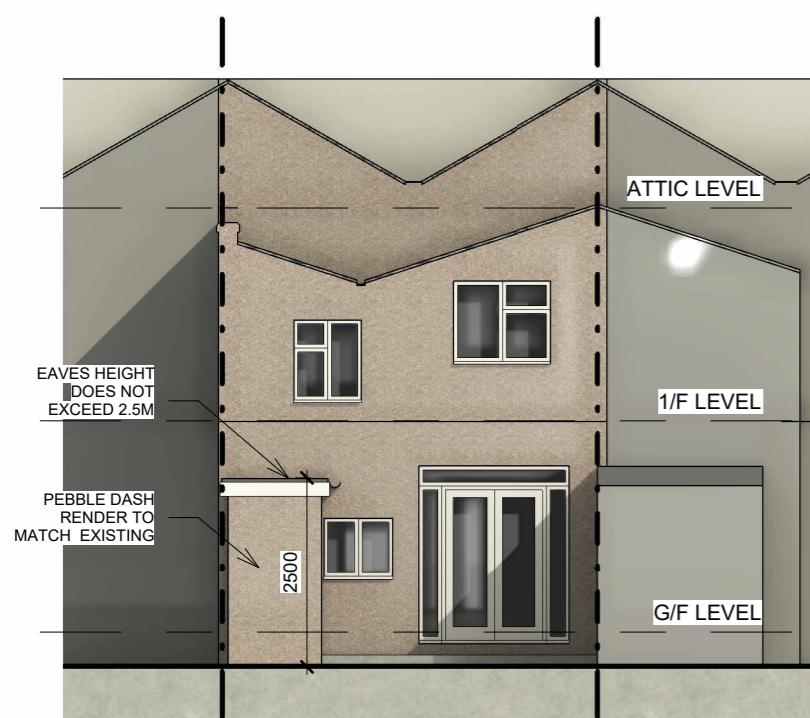

③ PROPOSED NORTH ELEVATION



④ PROPOSED WEST ELEVATION

P3 PLANNING SUBMISSION 12.10.23
P2 DRAFT 12.10.23
P1 DRAFT 28.09.23

ADDRESS:
20 NEW WINDSOR STREET
UXBRIDGE
UB8 2TX

ARCHITECTURAL DESIGN:
 HK HOME ARCHITECTS LTD.

DRAWING TITLE:
PROPOSED
ELEVATIONS

SCALE:
1:100@A3

DATE:
25 OCT 2023

DRAWING NO. REV NO.

0m 1m 2m 3m 4m 5m

A-105

P3