


PROJECT NUMBER:

W104

WY DESIGN LTD
40 GALLEYWALL ROAD
LONDON SE16 3PB
TEL:07818405078
WYDESIGNLTD@GMAIL.COM
©WYDESIGN LTD

REVISIONS:

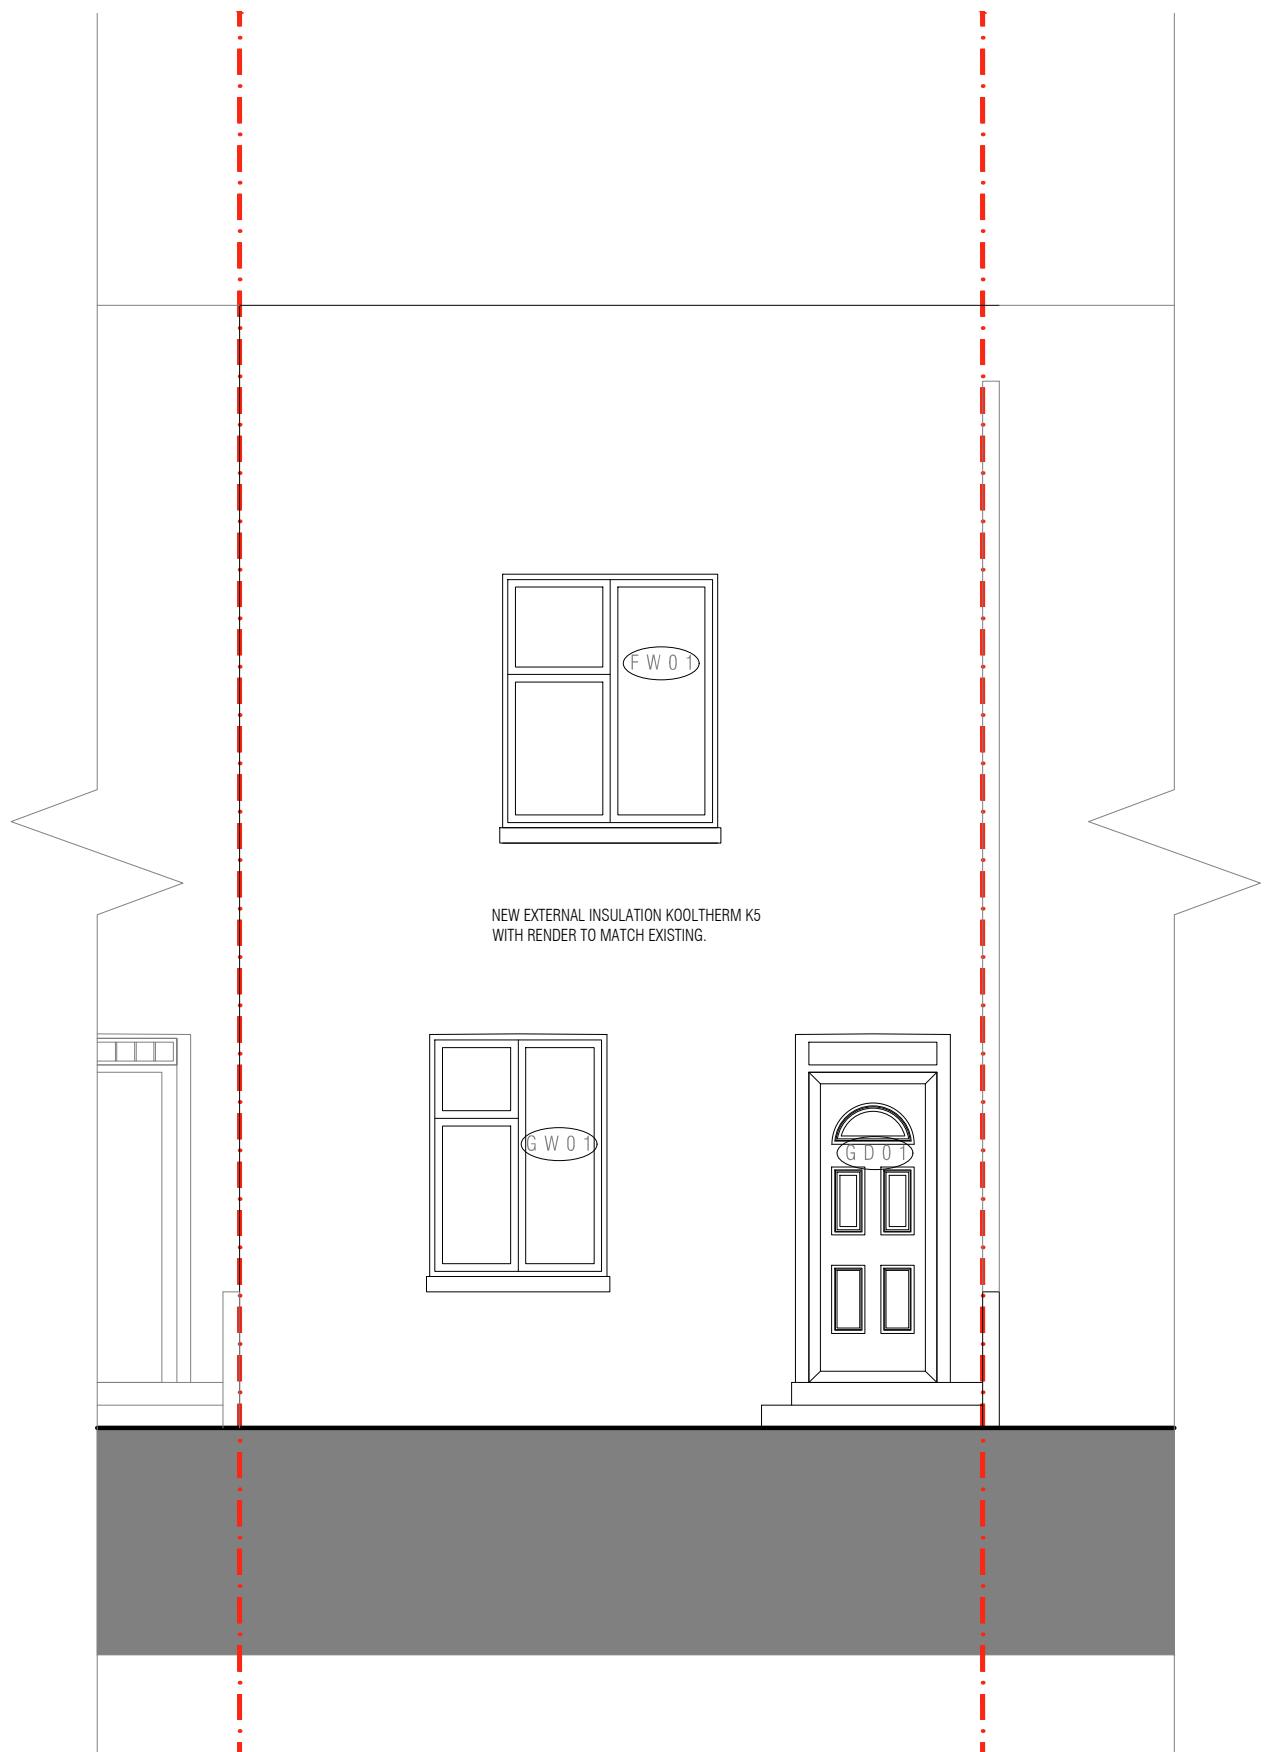

PROJECT TITLE:
**NO.21 NEW WINDSOR
STREET
UXBRIDGE - UB8 2TX**

DRAWING TITLE:
**PROPOSED
FRONT ELEVATION**

SCALE:
1:100 @A3 0 1 2 3 4 5

CREATION DATE:
21ST NOVEMBER 2023

209