


REVISIONS:

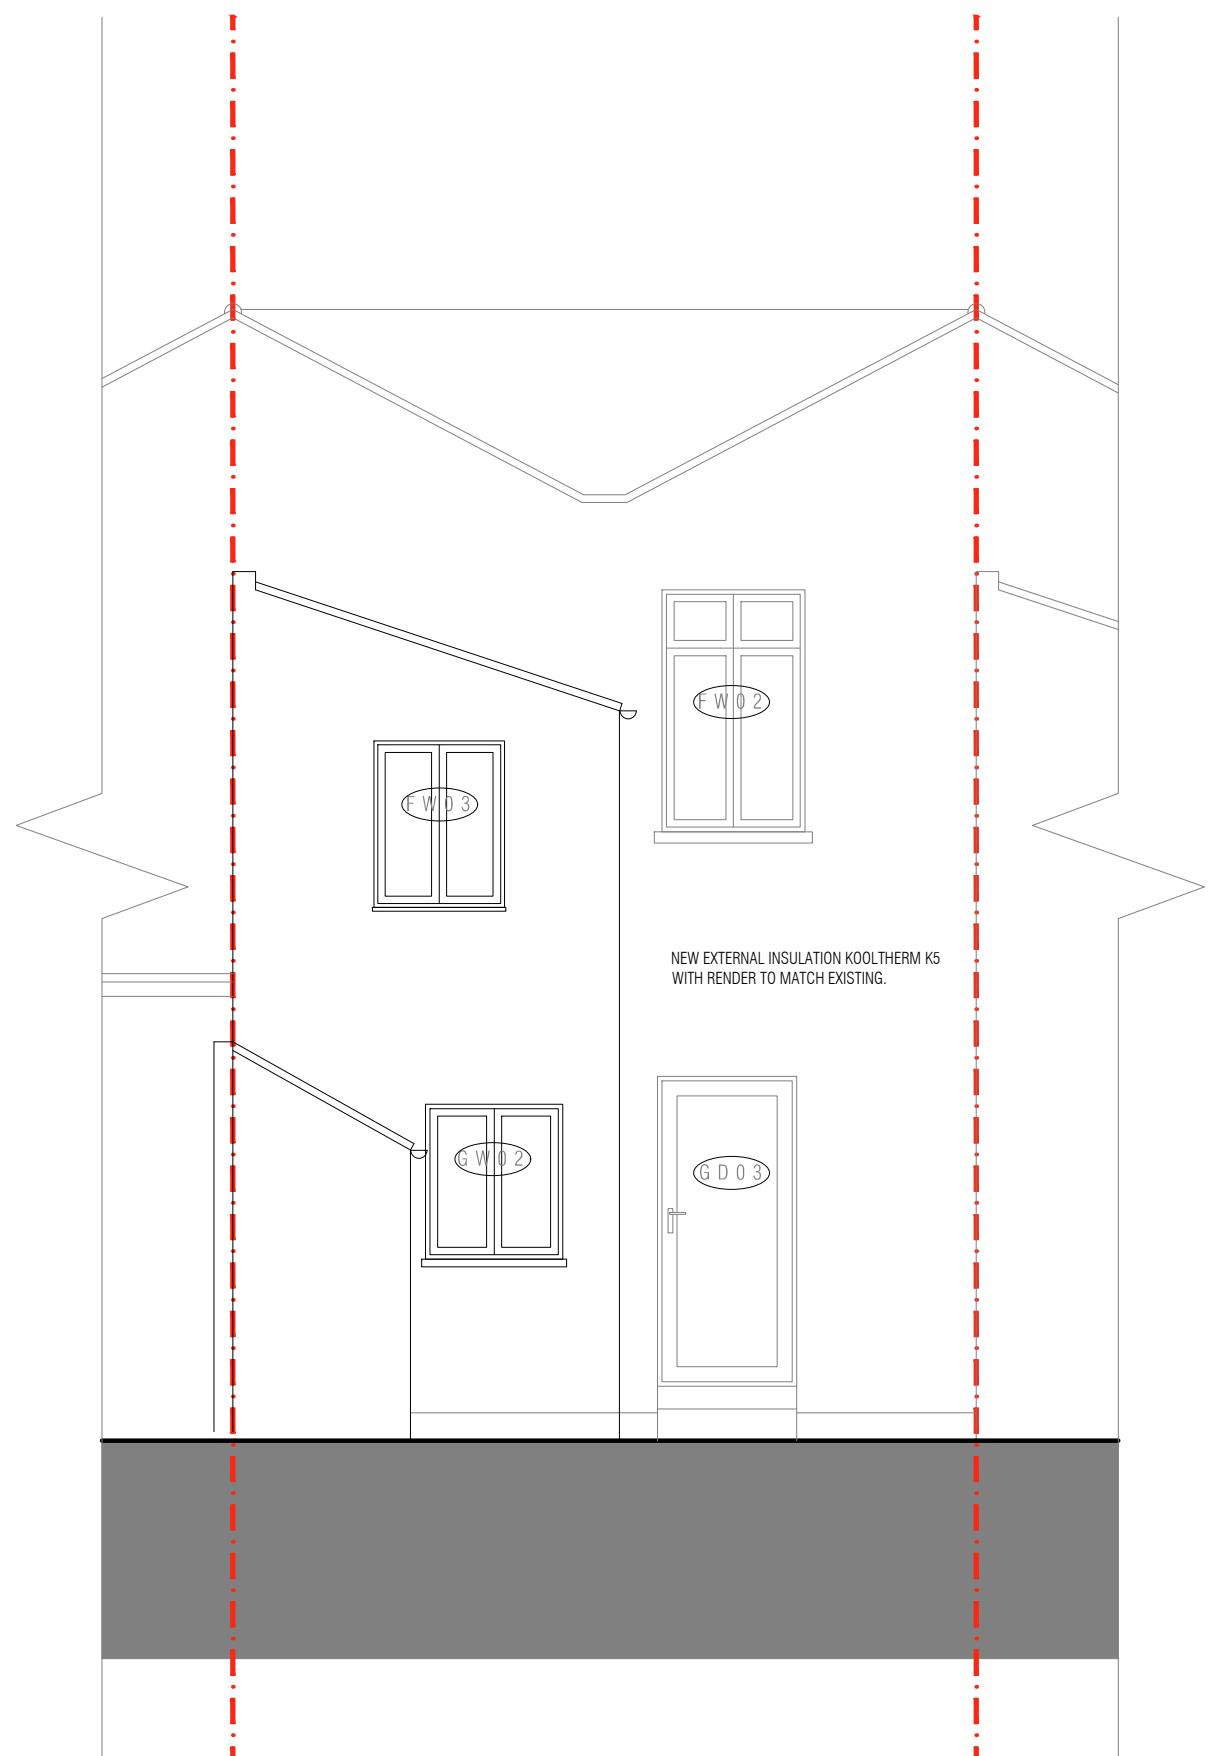

PROJECT TITLE:
No.21 NEW WINDSOR
STREET
UXBRIDGE - UB8 2TX

DRAWING TITLE:
PROPOSED
REAR ELEVATION

SCALE:
1:100 @A3 0 1 2 3 4 5

CREATION DATE:
21ST NOVEMBER 2023