

 
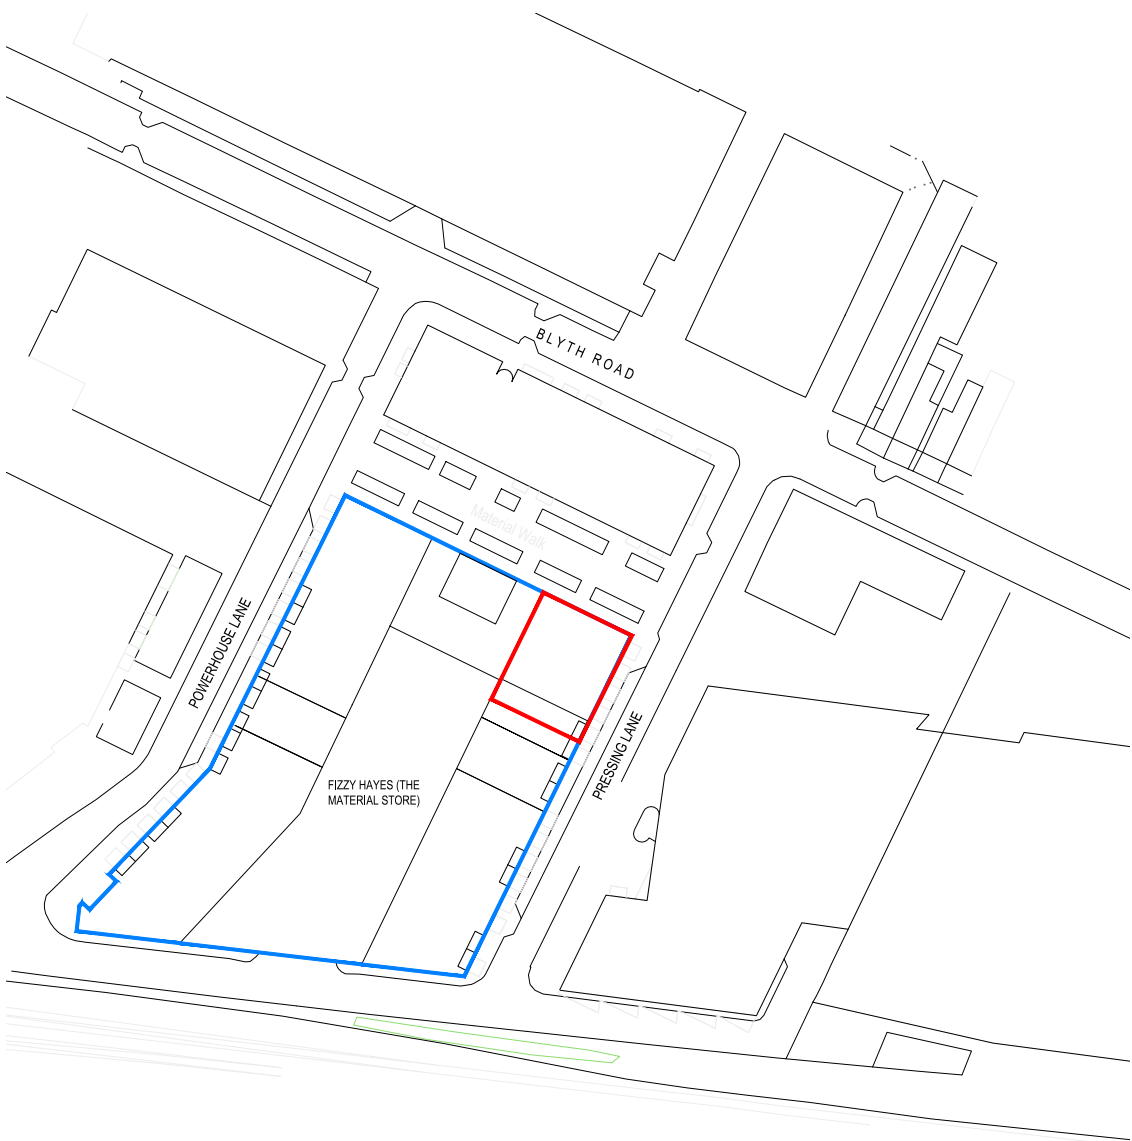
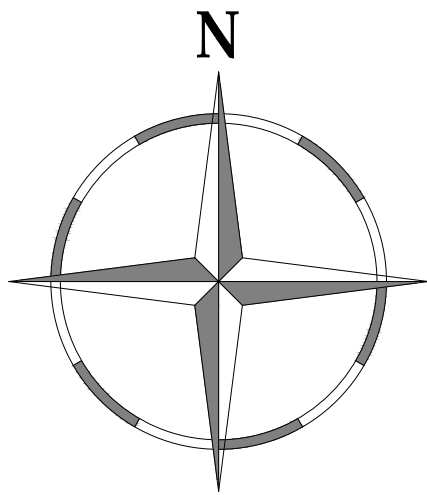


NOTES

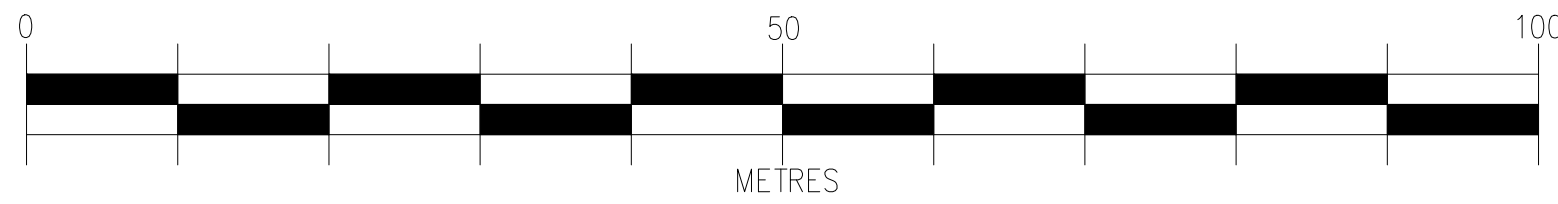

LOCATION PLAN - SCALE 1:1250

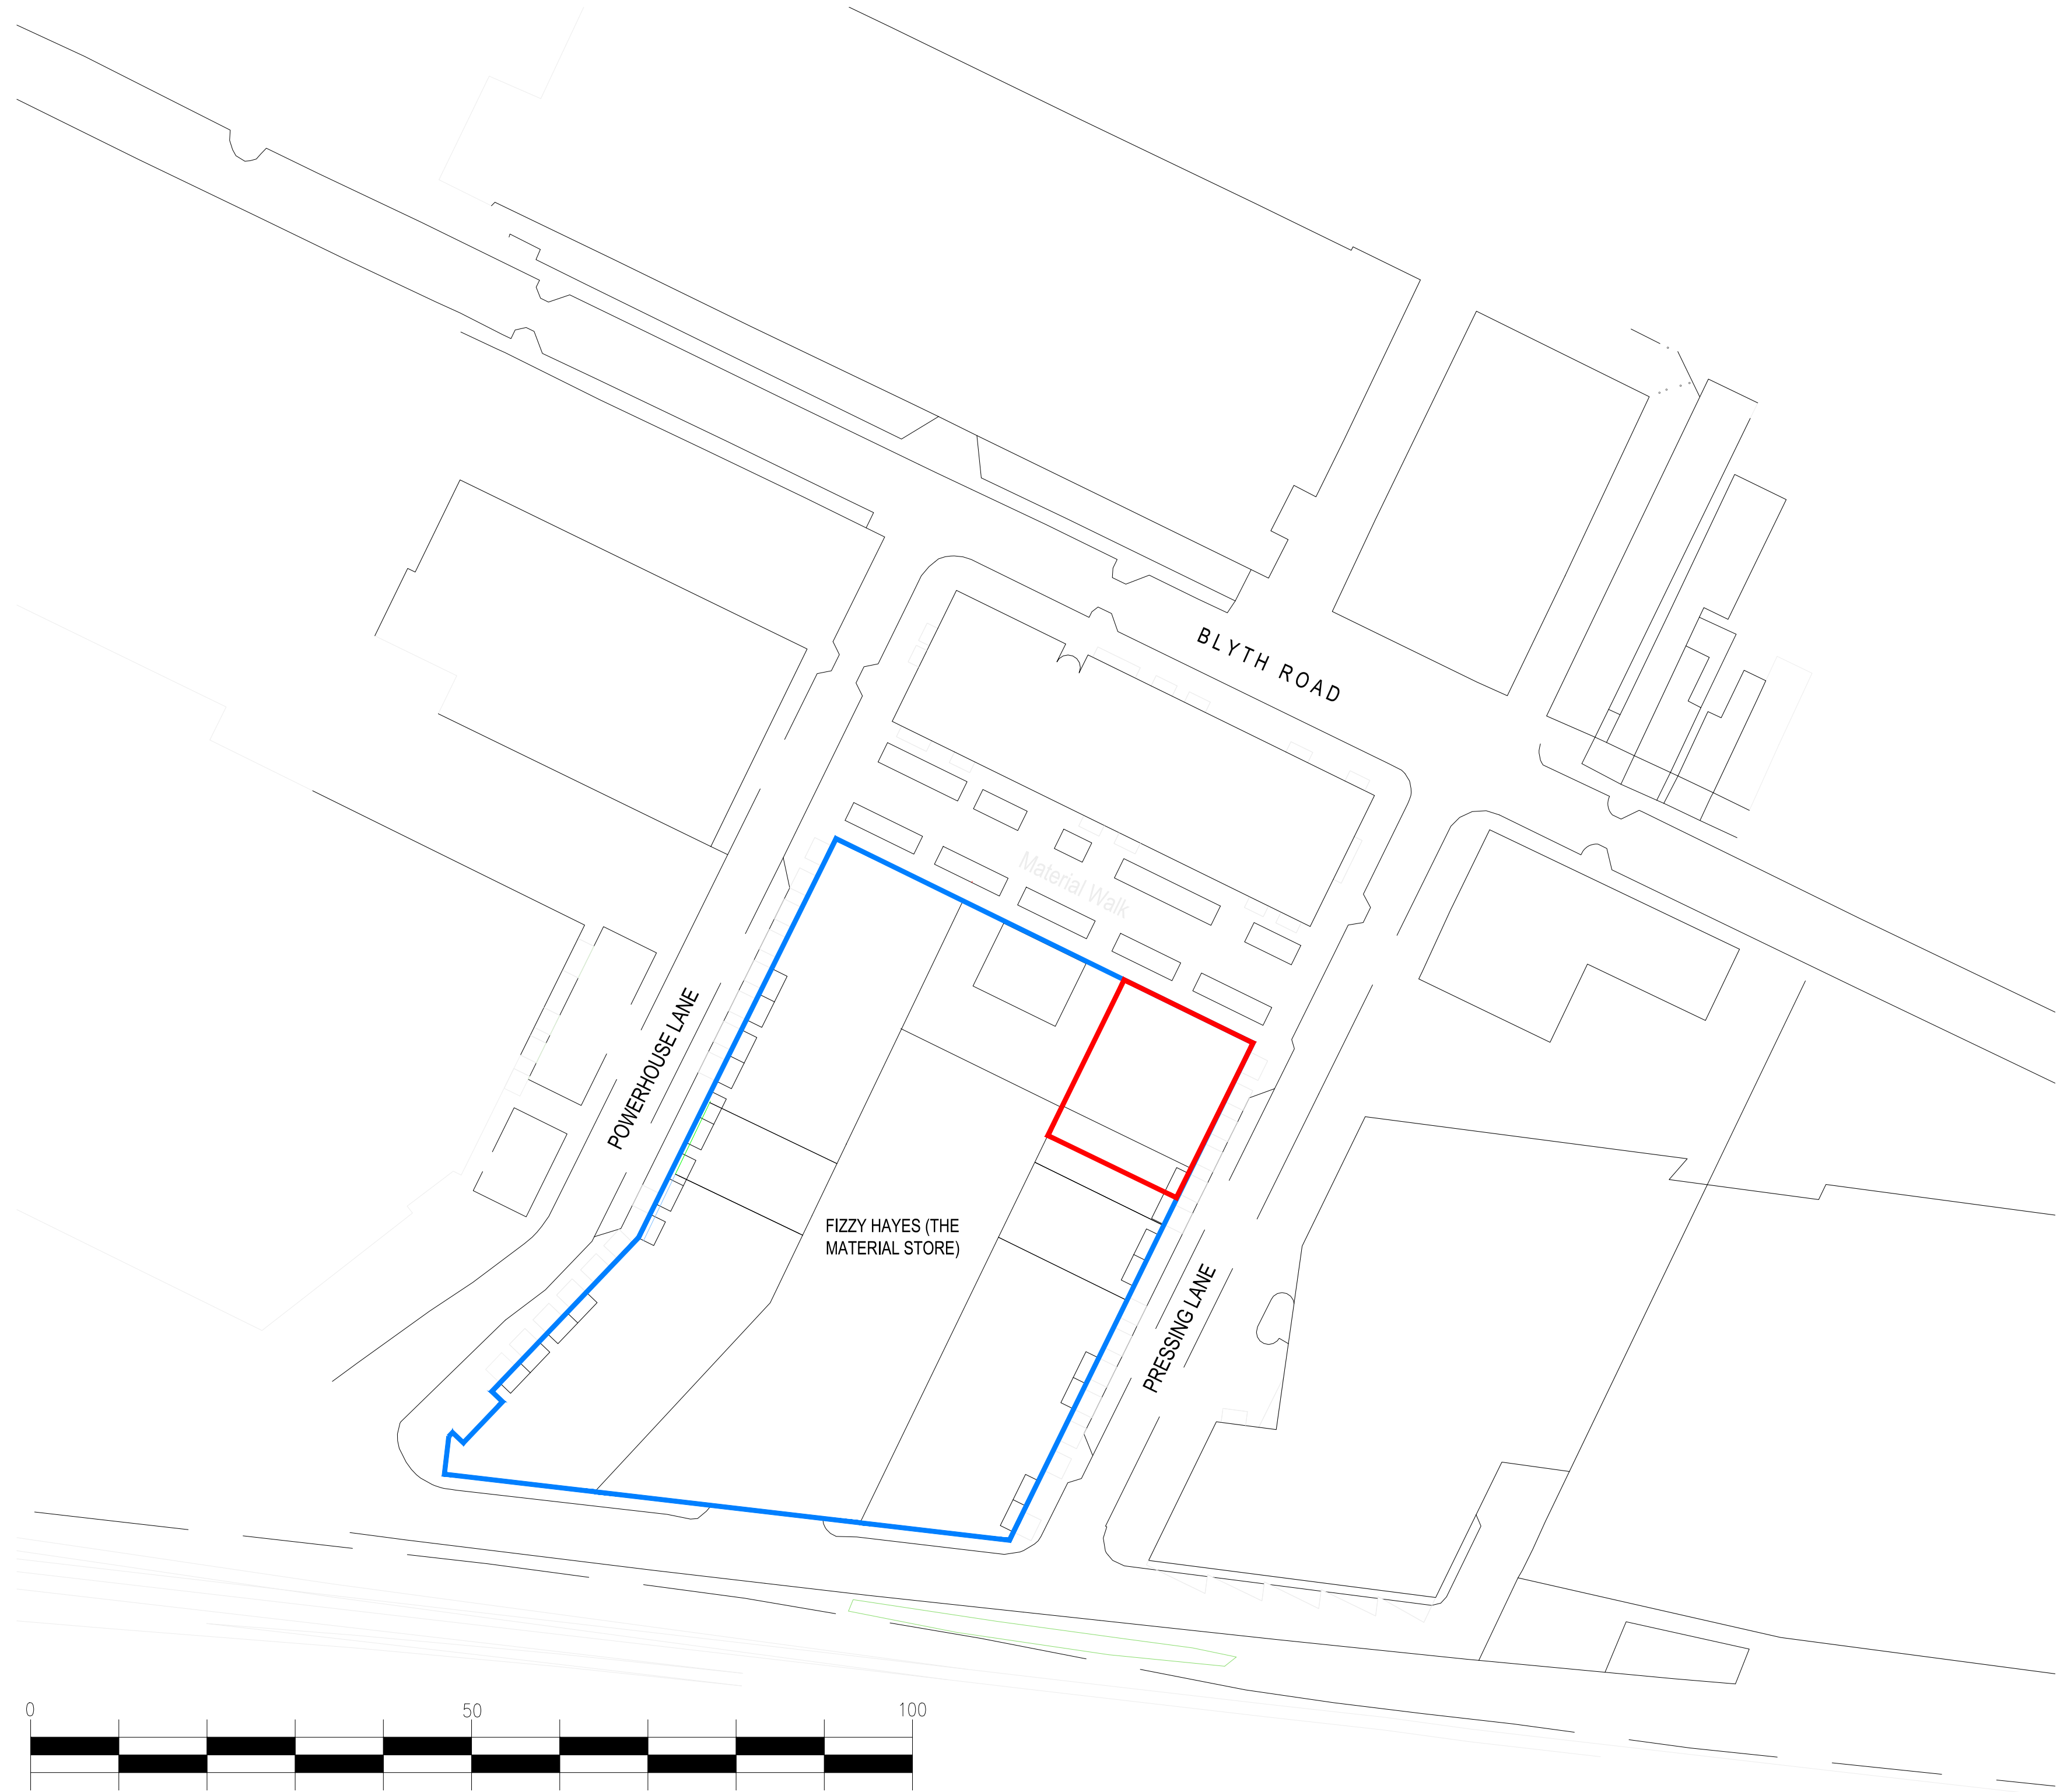

SITE PLAN - SCALE 1:500

REV.	DATE	PURPOSE	DRAWN
B	28/09/23	ISSUED FOR PLANNING	VP
A	28/09/23	ISSUED TO GREYSTAR FOR COMMENTS	VP

CLIENT GREYSTAR FIZZY LIVING
PROJECT 8 PRESSING LANE, HAYES, UB3 1DR
TITLE SITE AND LOCATION PLAN

REVISION	DWG No.	SCALE
B	SKK4181/002	SHOWN @ A1
DATE	DRAWN	CHECKED
SEP '22	VP	APF

SKK DESIGN

INTERIOR, ARCHITECTURAL & RETAIL DESIGN

The Mill
Stortford Road
Hatfield Heath
CM22 7DL

Tel: 01279 873010
www.skkdesign.com