




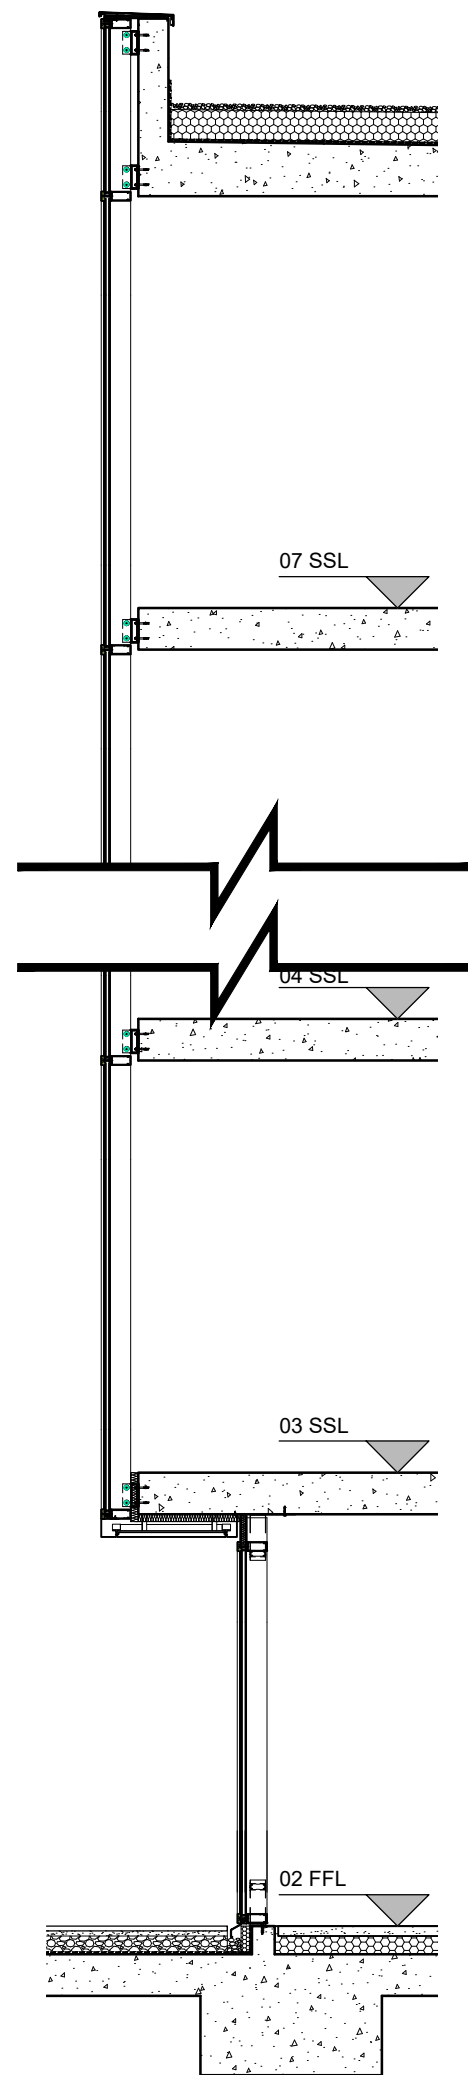


SECTION

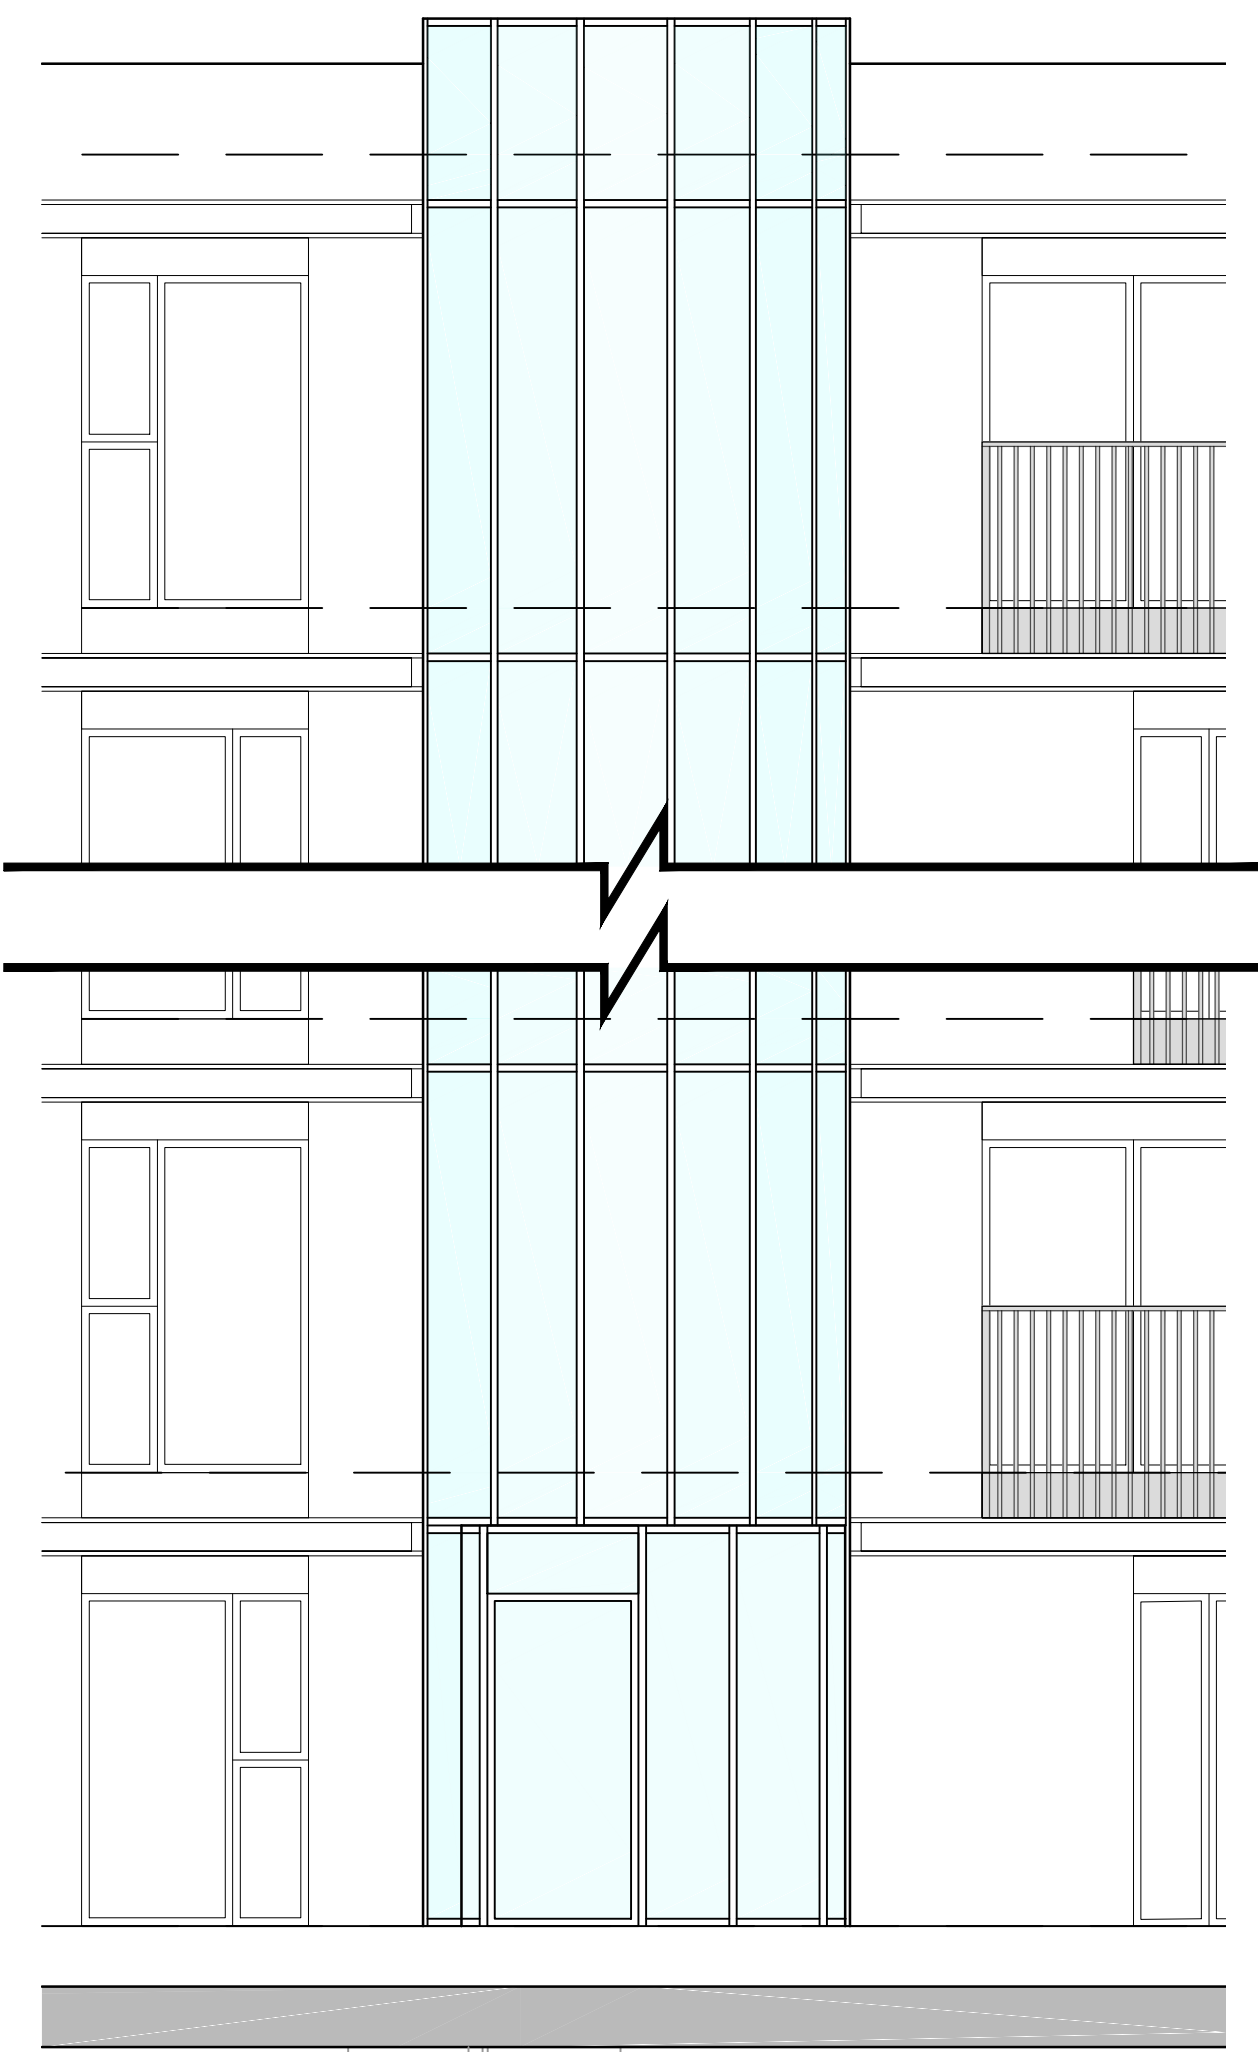

ELEVATION

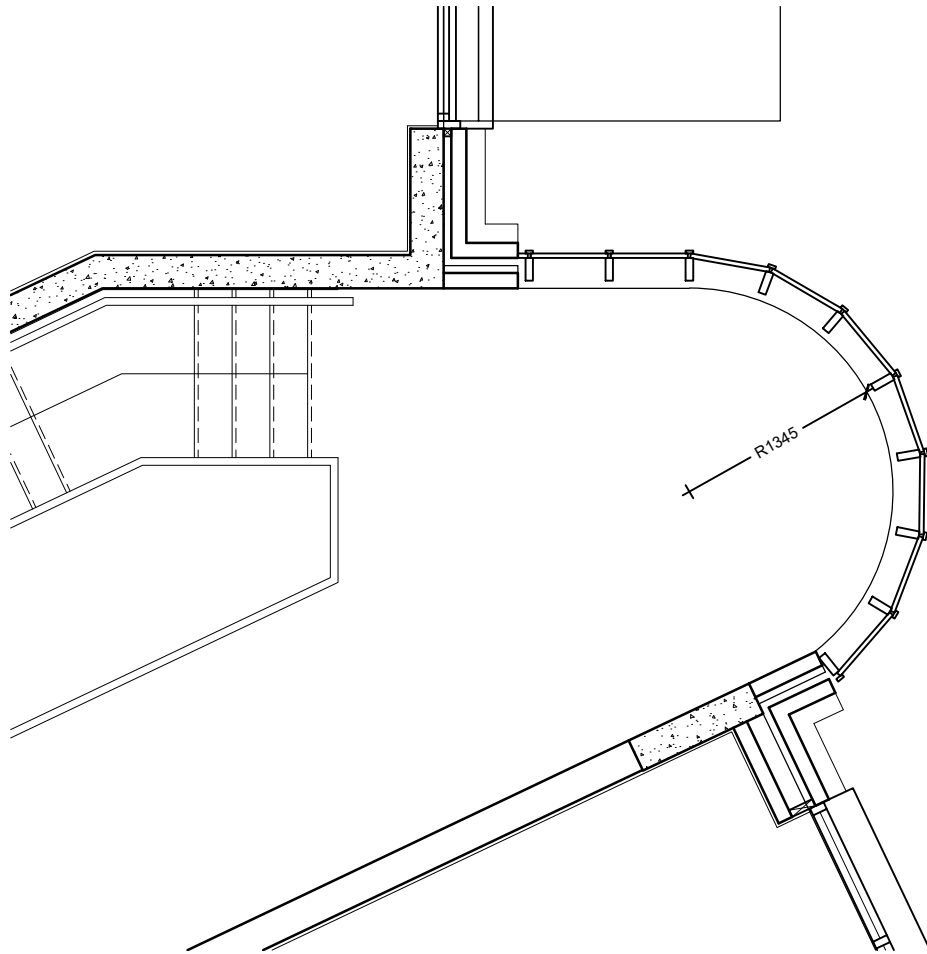

UPPER FLOOR PLAN

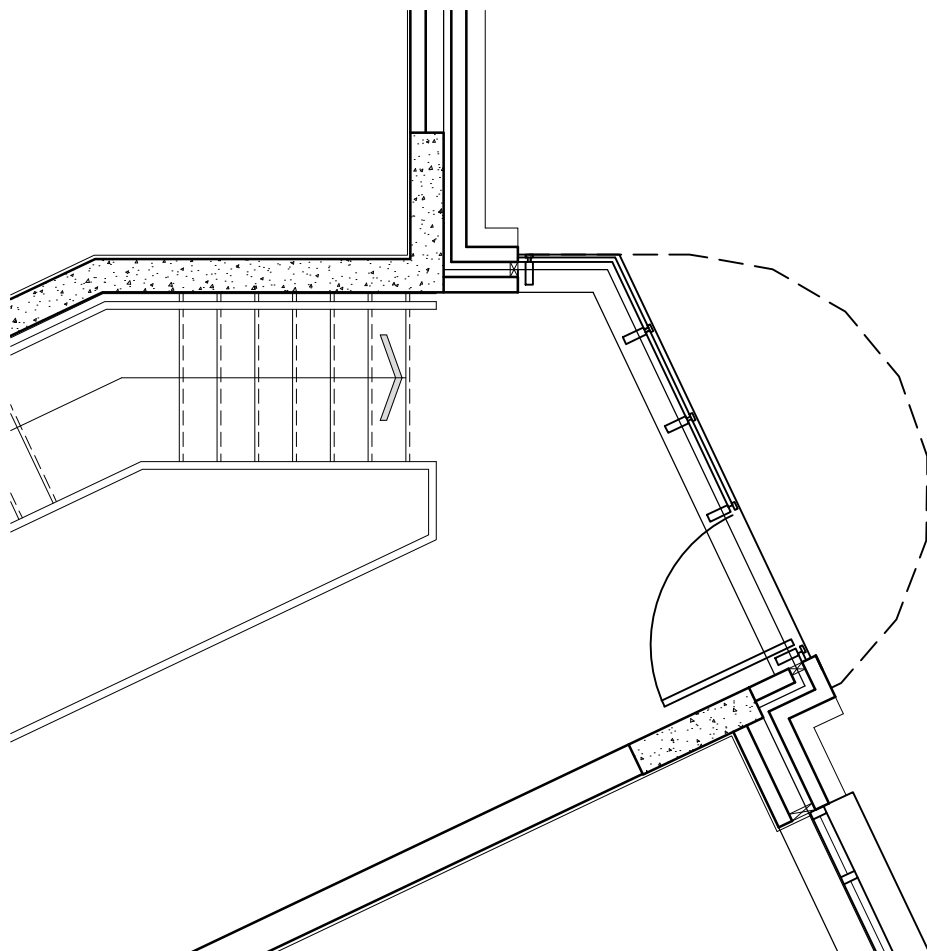

2ND FLOOR PLAN



rev	description	by	date

**PLANNING
ISSUE**

Title Proposed Staircore Details			
Site The Assembly Buildings, Hayes			
Drg. WH199/20/P/SK.01			
Date May 2020		Rev -	
Drawn MJP		Scale 1:50 @ A2	

**Weston
Homes**

The Weston Group Business Centre, Parsonage Road,
Takeley, Essex, CM22 6PU.
Tel: 01279 873333 Fax: 01279 873378
info@weston-homes.com