



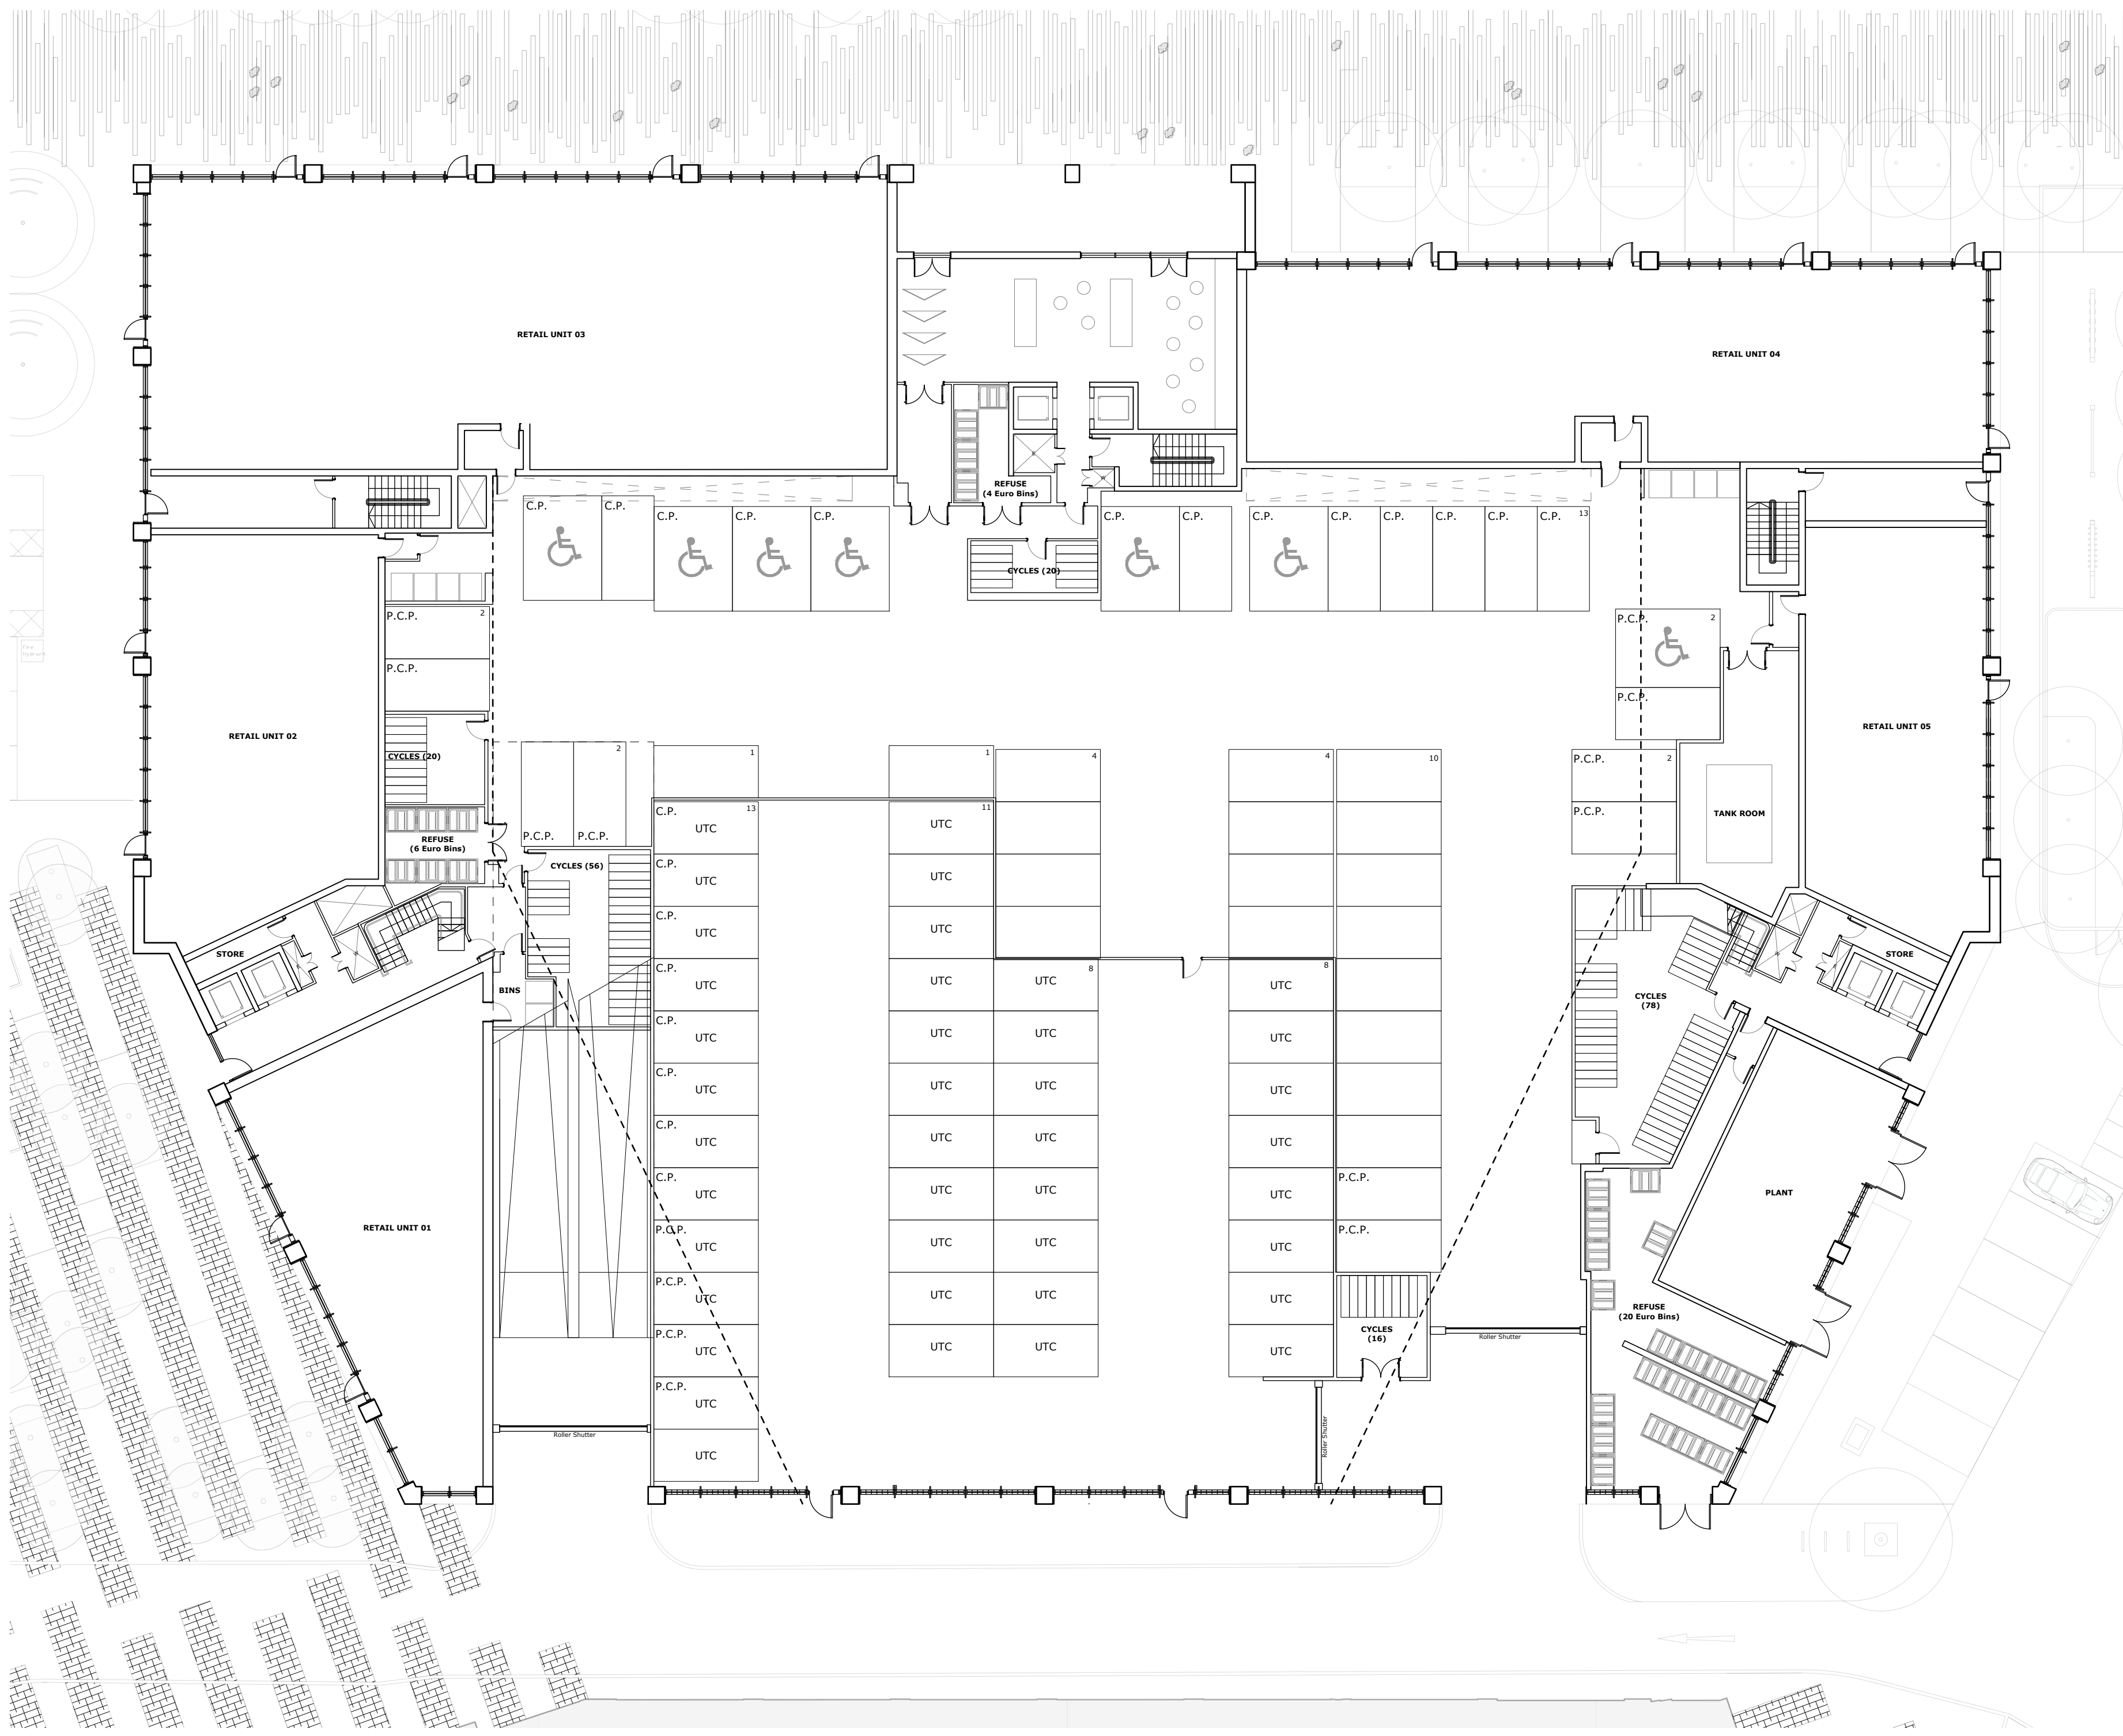

rev	description	by	date

**PLANNING
ISSUE**

Title Proposed Ground Floor Plan			
Site The Assembly Buildings, Hayes			
Drg. WH199/22/P/25.01			
Date October 2022	Rev -		
Drawn JM/CN	Scale 1:200 @ A2		

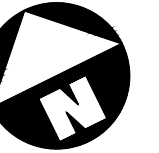

The Weston Group Business Centre, Parsonage Road,
Takeley, Essex, CM22 6PU.
Tel: 01279 873333 Fax: 01279 873378
info@weston-homes.com