

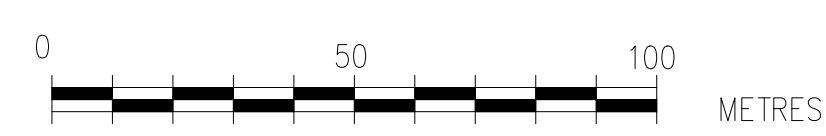
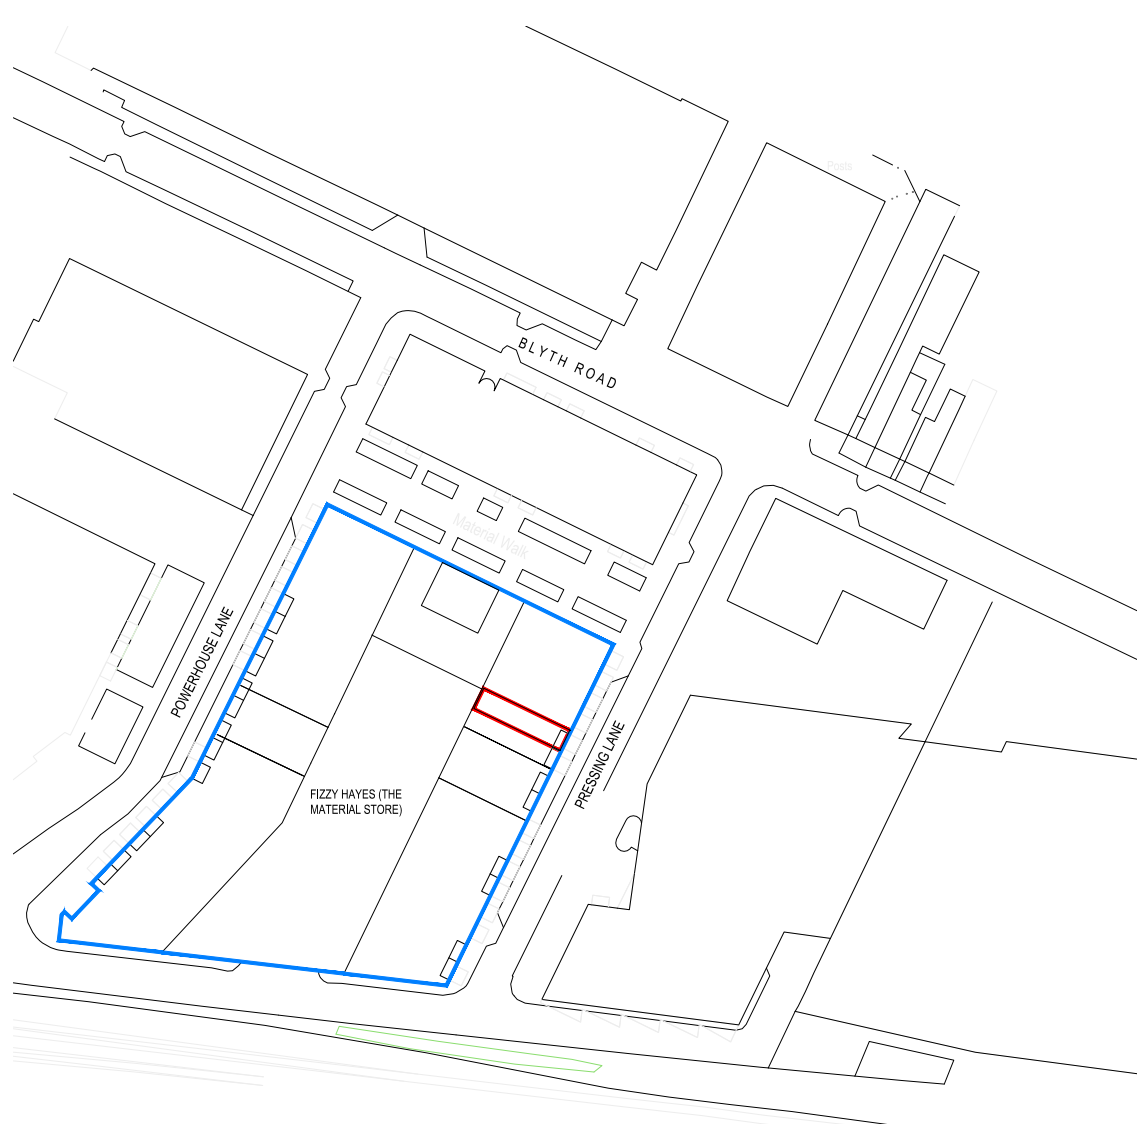
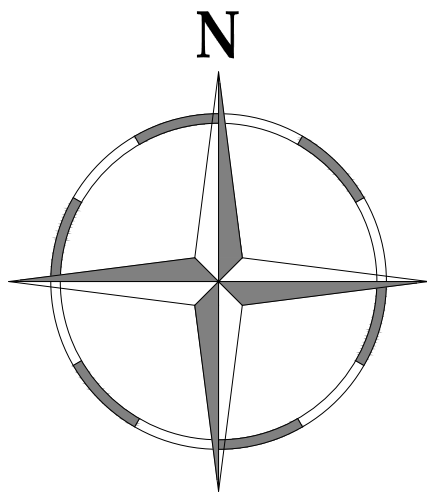


NOTES

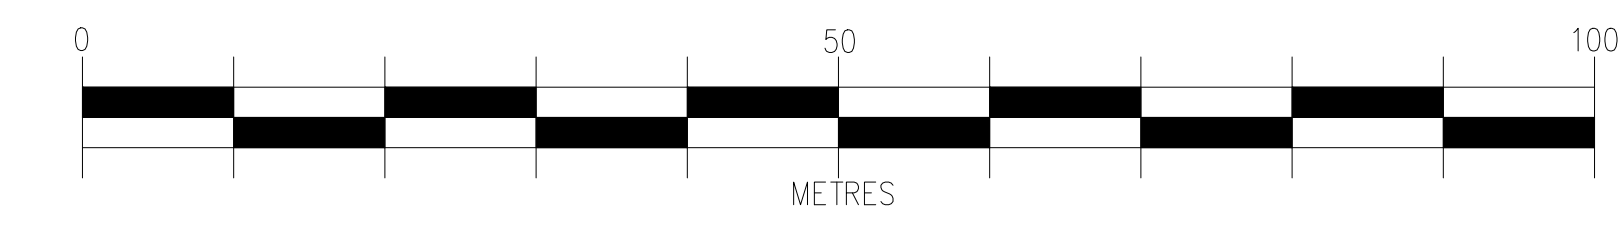

LOCATION PLAN – SCALE 1:1250

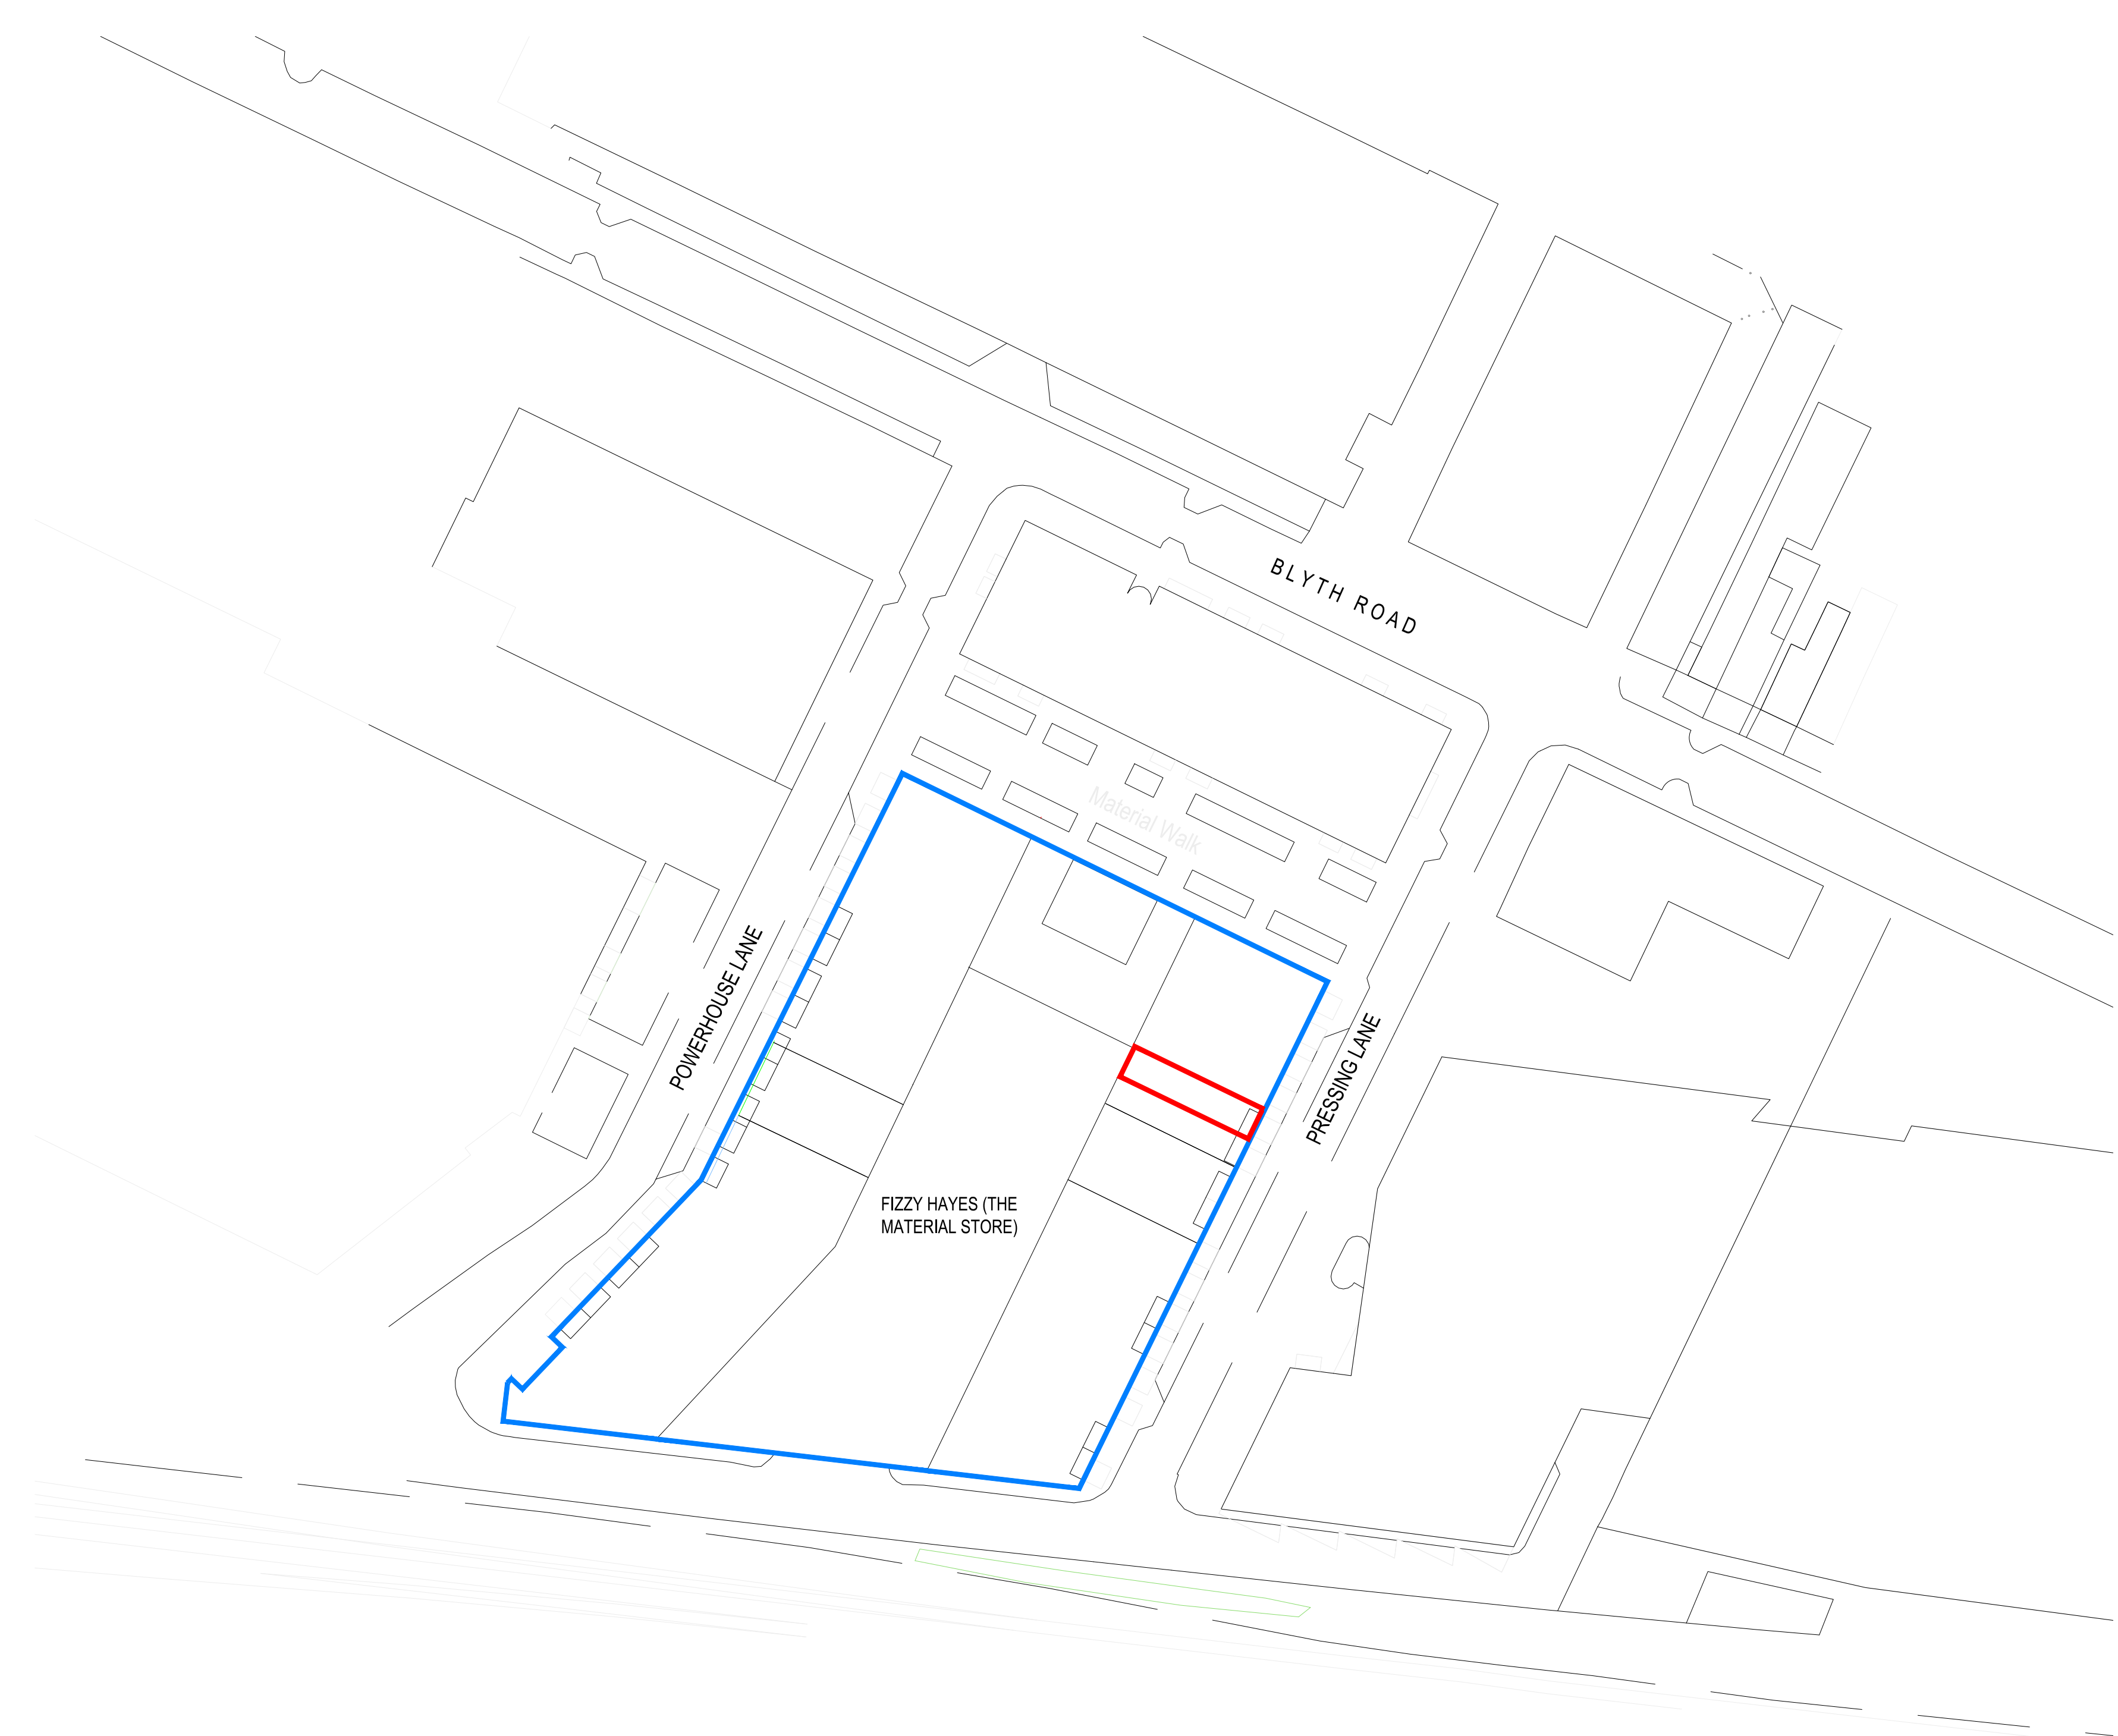

SITE PLAN – SCALE 1:500

A	28/09/23	ISSUED FOR PLANNING	VP
REV.	DATE	PURPOSE	DRAWN
CLIENT	GREYSTAR FIZZY LIVING		
PROJECT	6 PRESSING LANE, HAYES, UB3 1DR		
TITLE	SITE AND LOCATION PLAN		

REVISION	DWG No.	SKK4181/001	SCALE	SHOWN @ A1
A	DATE	SEP '22	DRAWN	VP
			CHECKED	APP

SKK DESIGN

INTERIOR, ARCHITECTURAL & RETAIL DESIGN

The Mill
Stortford Road
Hatfield Heath
CM22 7DL
Tel: 01279 873010
www.senkenken.com