
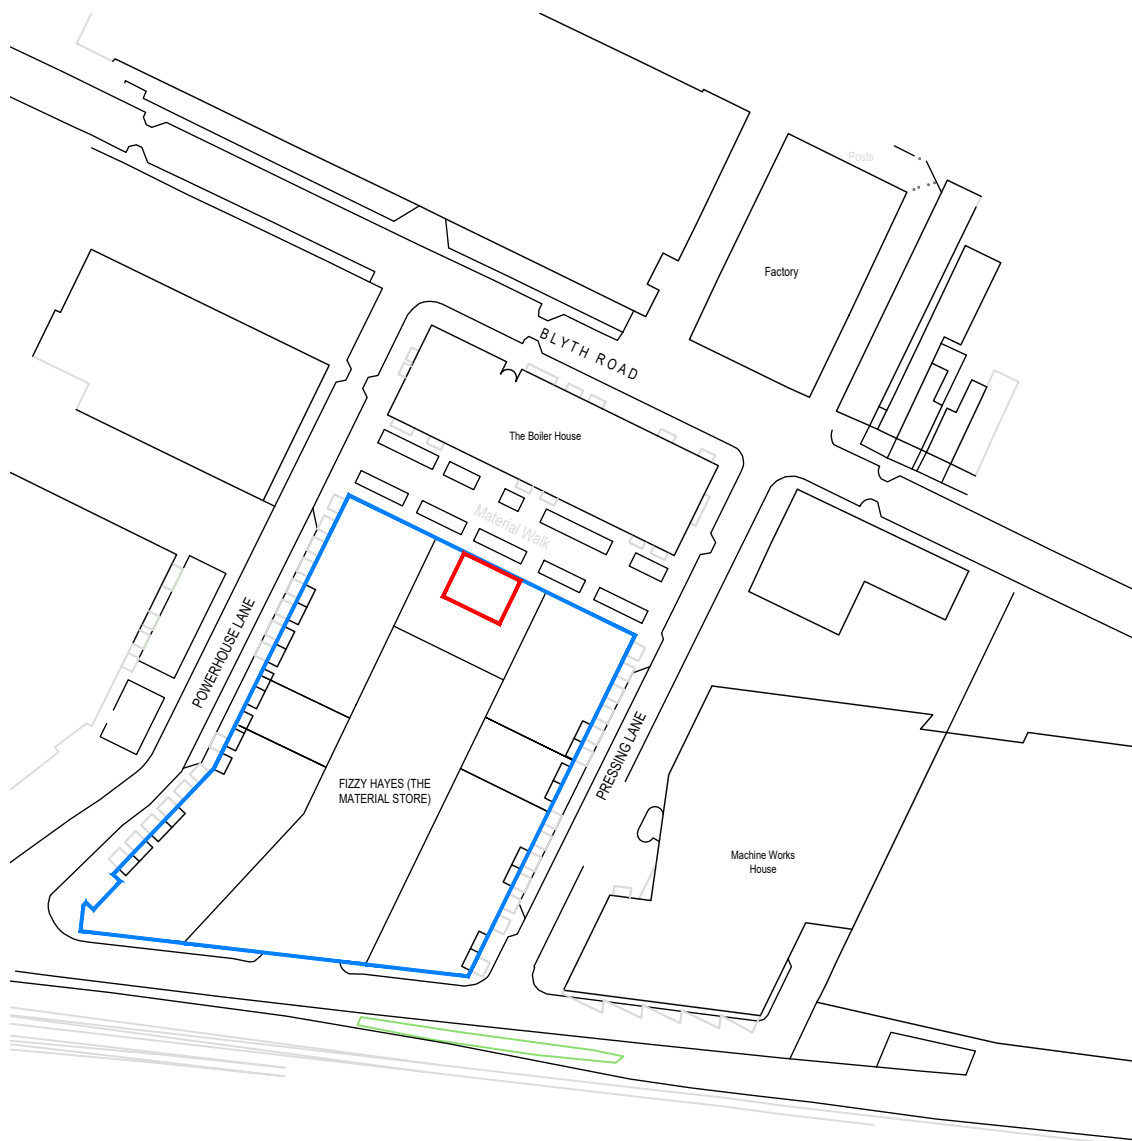
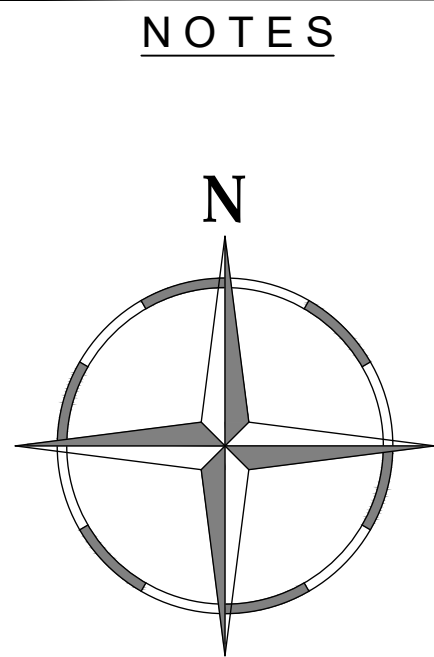
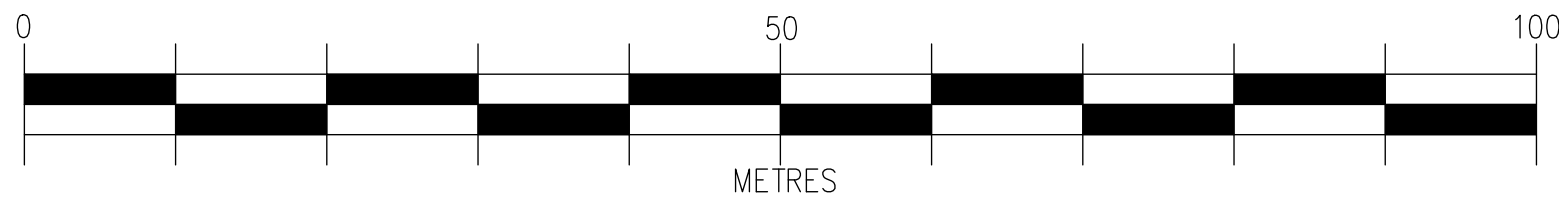


LOCATION PLAN - SCALE 1:1250

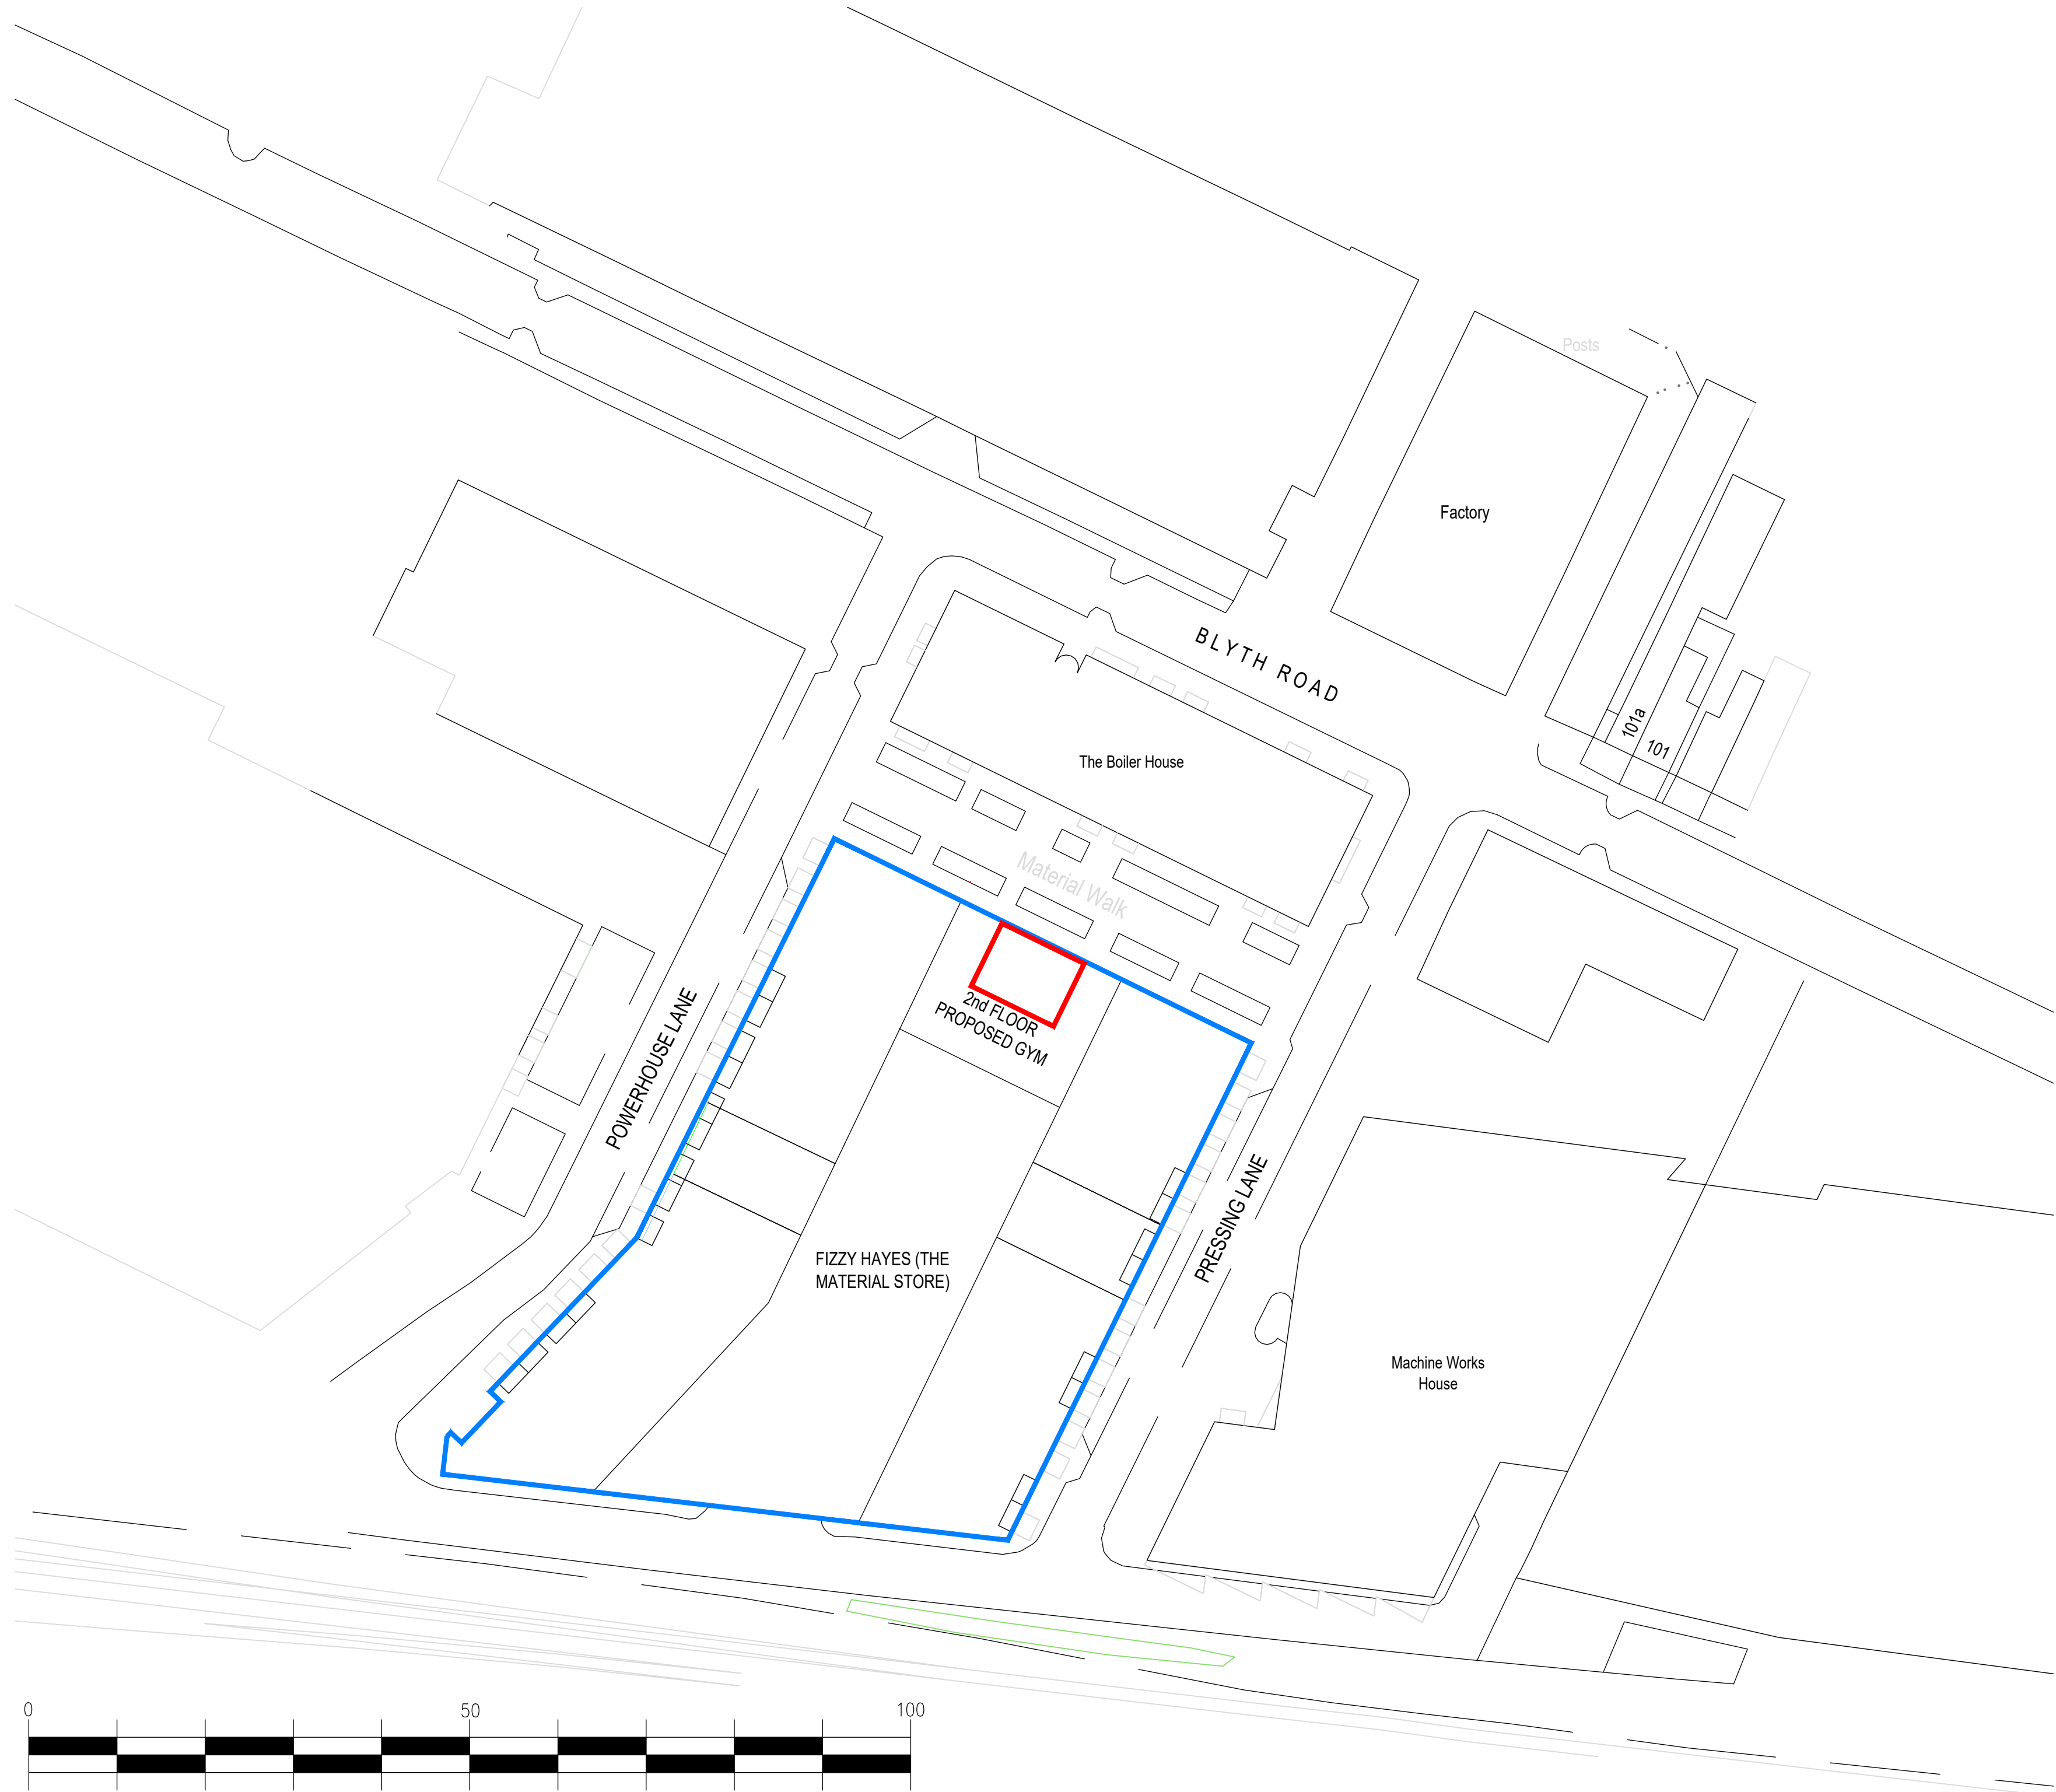

SITE PLAN - SCALE 1:500

REV	DATE	PURPOSE	DRAWN
B	28/09/23	ISSUED FOR PLANNING	VP
A	21/09/23	ISSUED TO CLIENT	AC

CLIENT GREYSTAR FIZZY LIVING
PROJECT 8 PRESSING LANE, HAYES UB3 1DR
TITLE SITE AND LOCATION PLAN

REVISION	DWG No	SCALE
B	SKK4177/001	SHOWN @ A2
DATE	DRAWN	CHECKED
SEP '22	VP	APF

SKK DESIGN

INTERIOR, ARCHITECTURAL & RETAIL DESIGN

The Mill
Storford Road
Hatfield Heath
CM22 7DL

Tel: 01279 873010
www.senkenken.com