



## NOTES

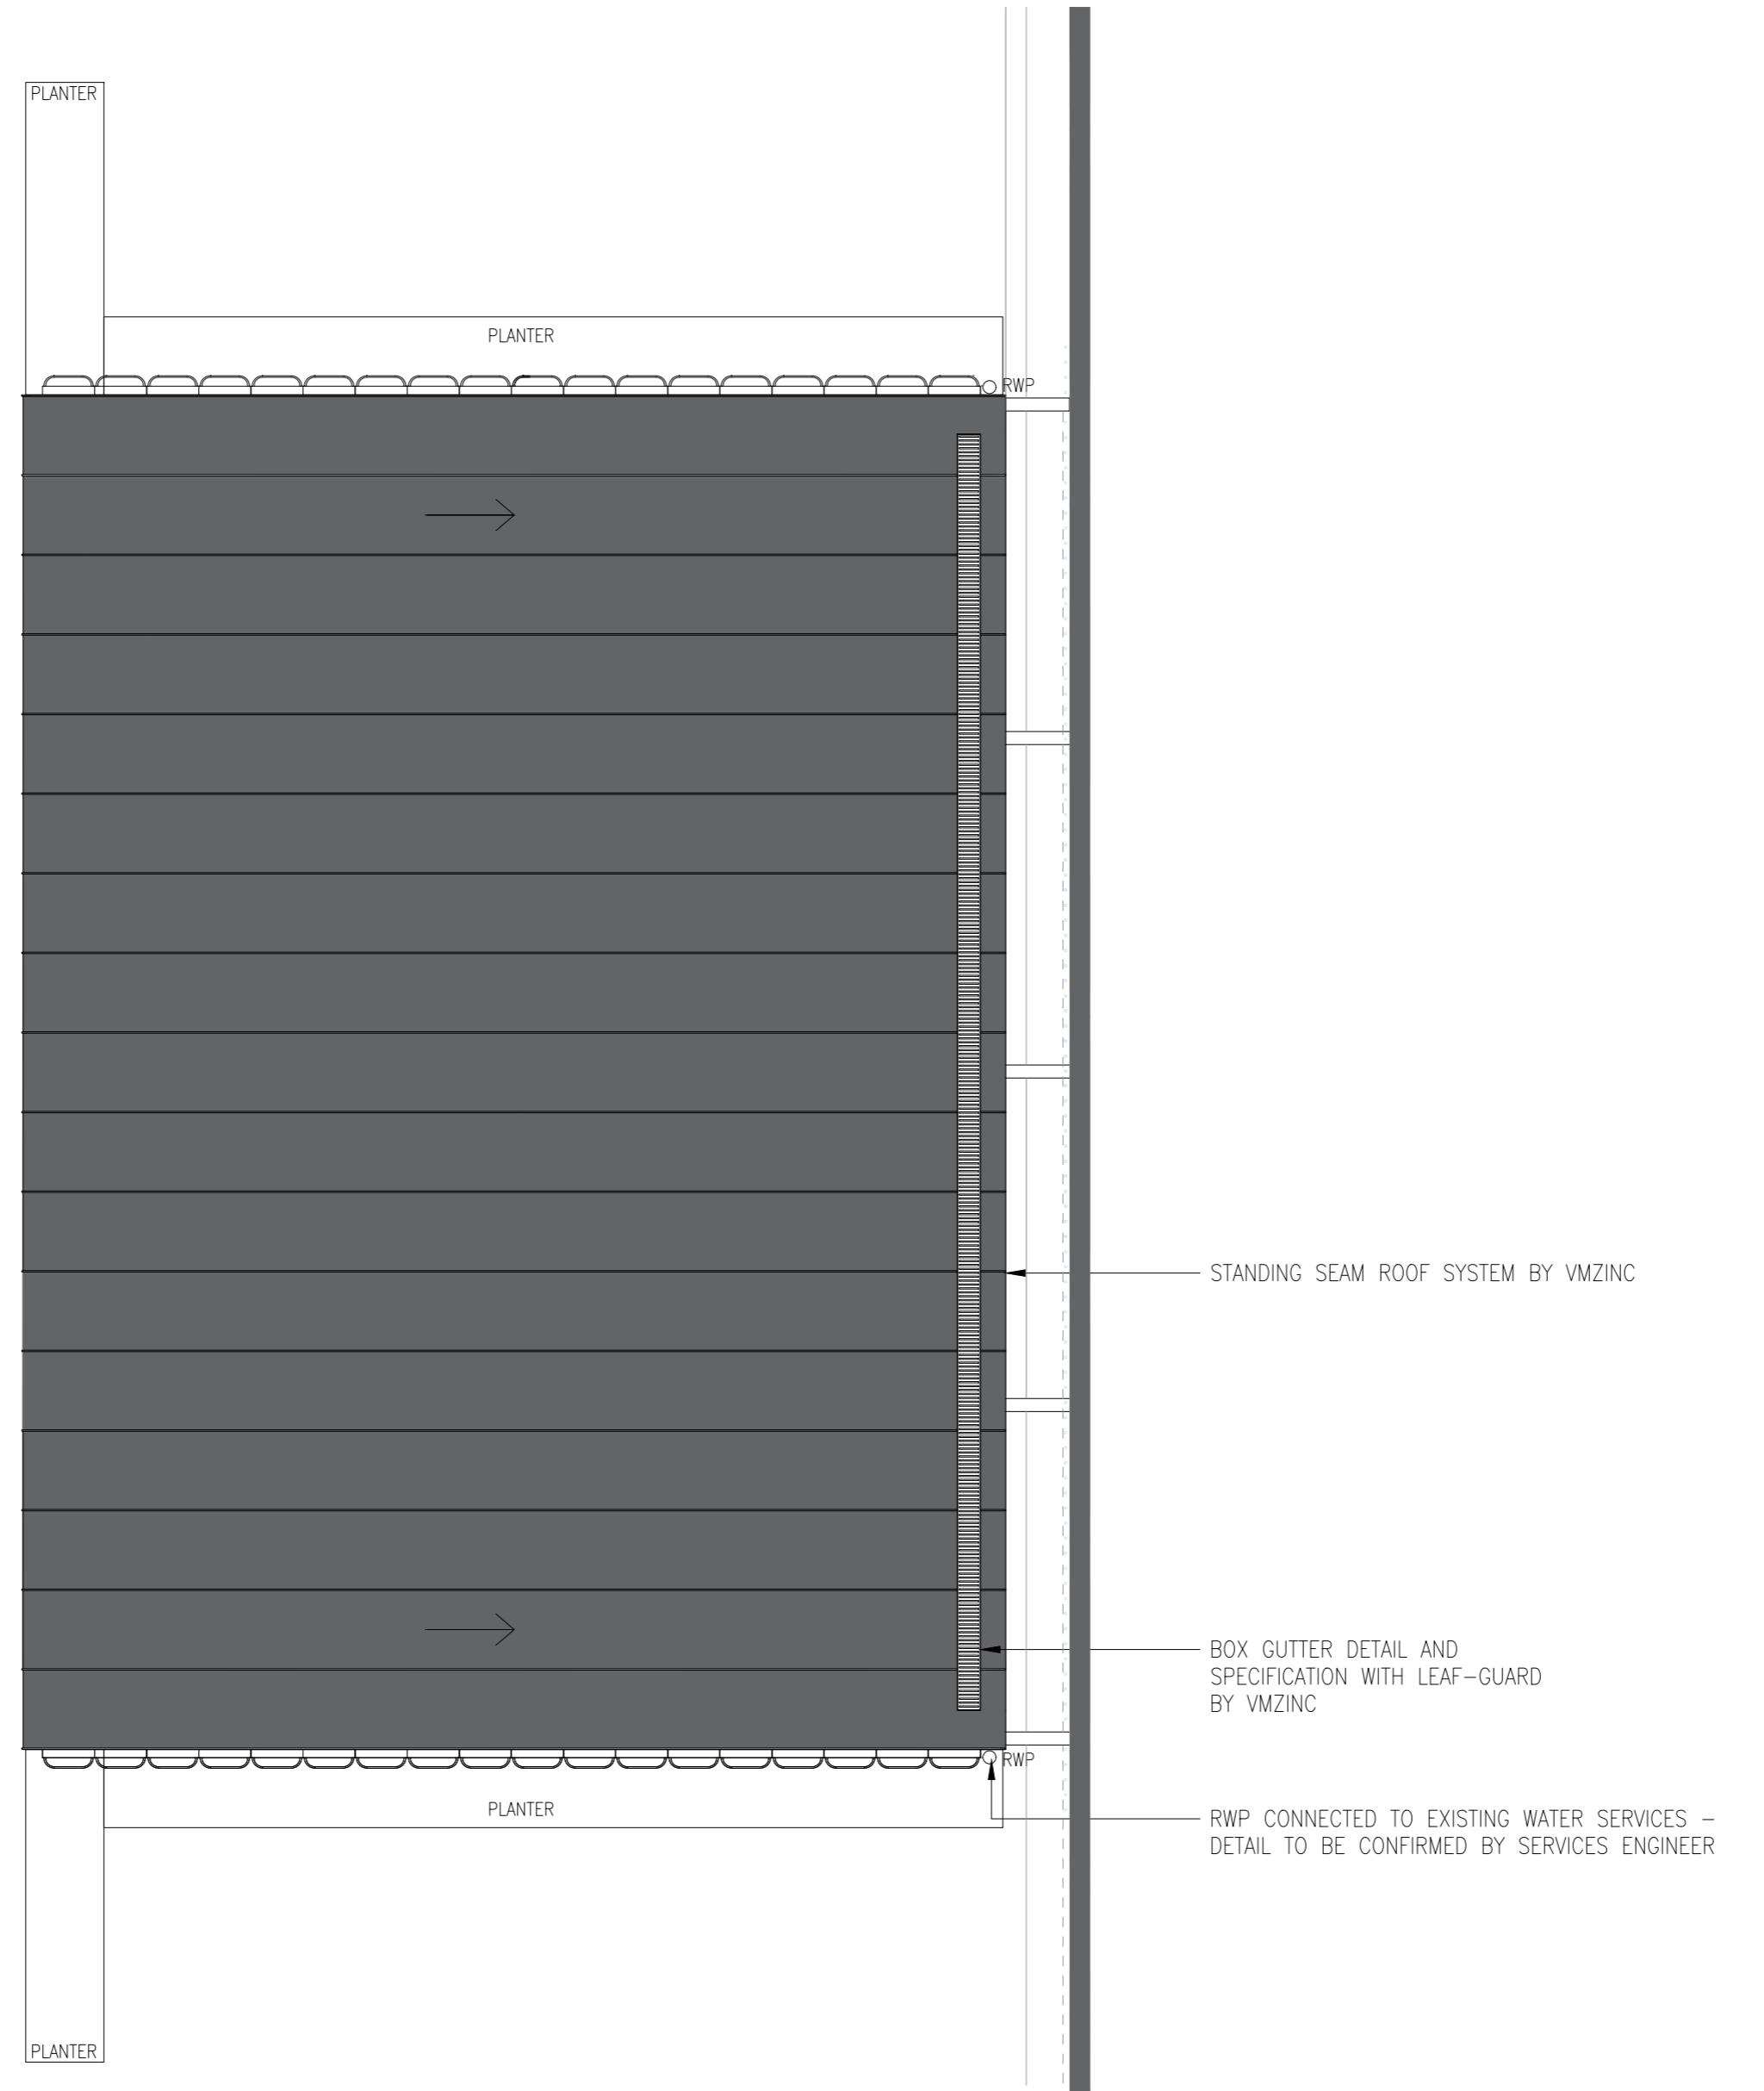

PROPOSED ROOF PLAN

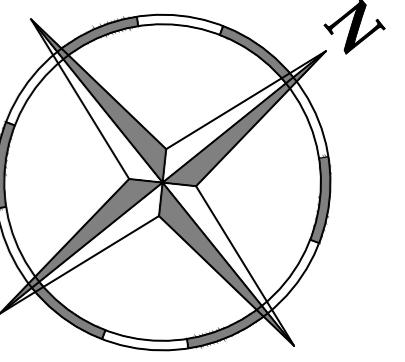

D	12/10/23	ANNOTATIONS AMENDED	AC
C	09/10/23	ISSUED FOR PLANNING	VP
B	27/09/23	ISSUED ICENI FOR COMMENTS	VP
A	21/09/23	ISSUED TO CLIENT	AC
REV.	DATE	PURPOSE	DRAWN

CLIENT GREYSTAR, FIZZY LIVING  
PROJECT 8 PRESSING LANE, HAYES, UB3 1DR  
TITLE PROPOSED ROOF PLAN

REVISION D	DWG No. SKK4177/005	SCALE 1:50 @ A2
DATE OCT '23	DRAWN AC	CHECKED APP

SKK DESIGN

INTERIOR, ARCHITECTURAL & RETAIL DESIGN

The Mill  
Stortford Road  
Hatfield Heath  
CM22 7DL

Tel: 01279 873010  
www.senkenken.com