

 


NOTES

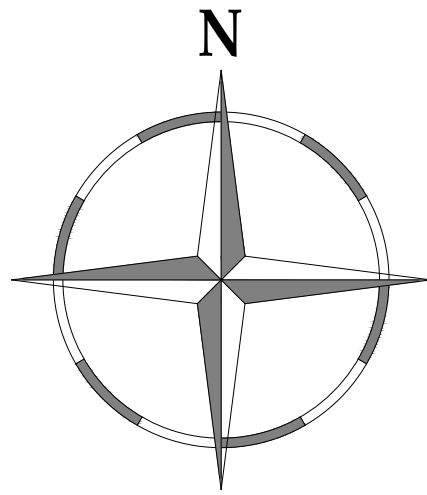

LOCATION PLAN – SCALE 1:1250

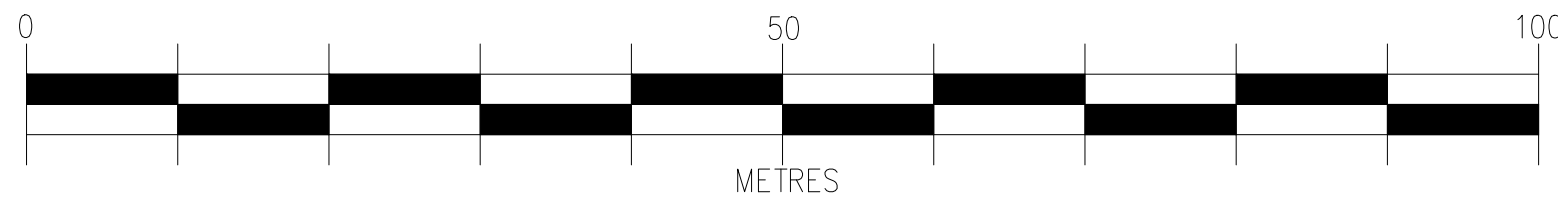

SITE PLAN – SCALE 1:500

REV.	DATE	PURPOSE	DRAWN
B	10/07/24	ISSUED FOR PLANNING	VP
A	03/07/24	ISSUED TO ICEN FOR COMMENTS	VP

CLIENT GREYSTAR FIZZY LIVING
PROJECT 8 PRESSING LANE, HAYES, UB3 1DR
TITLE SITE AND LOCATION PLAN

REVISION	DWG No.	SKK4210/101	SCALE	SHOWN @ A1
B	DATE	JUL 24	DRAWN	VP
			CHECKED	APP

SKK DESIGN

INTERIOR, ARCHITECTURAL & RETAIL DESIGN

The Mill
Stortford Road
Hatfield Heath
CM22 7DL

Tel: 01279 873010
www.skkdesign.com