
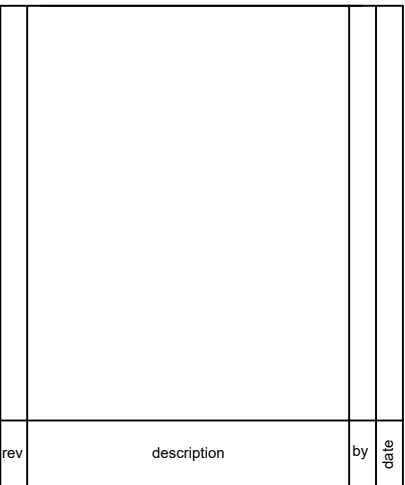


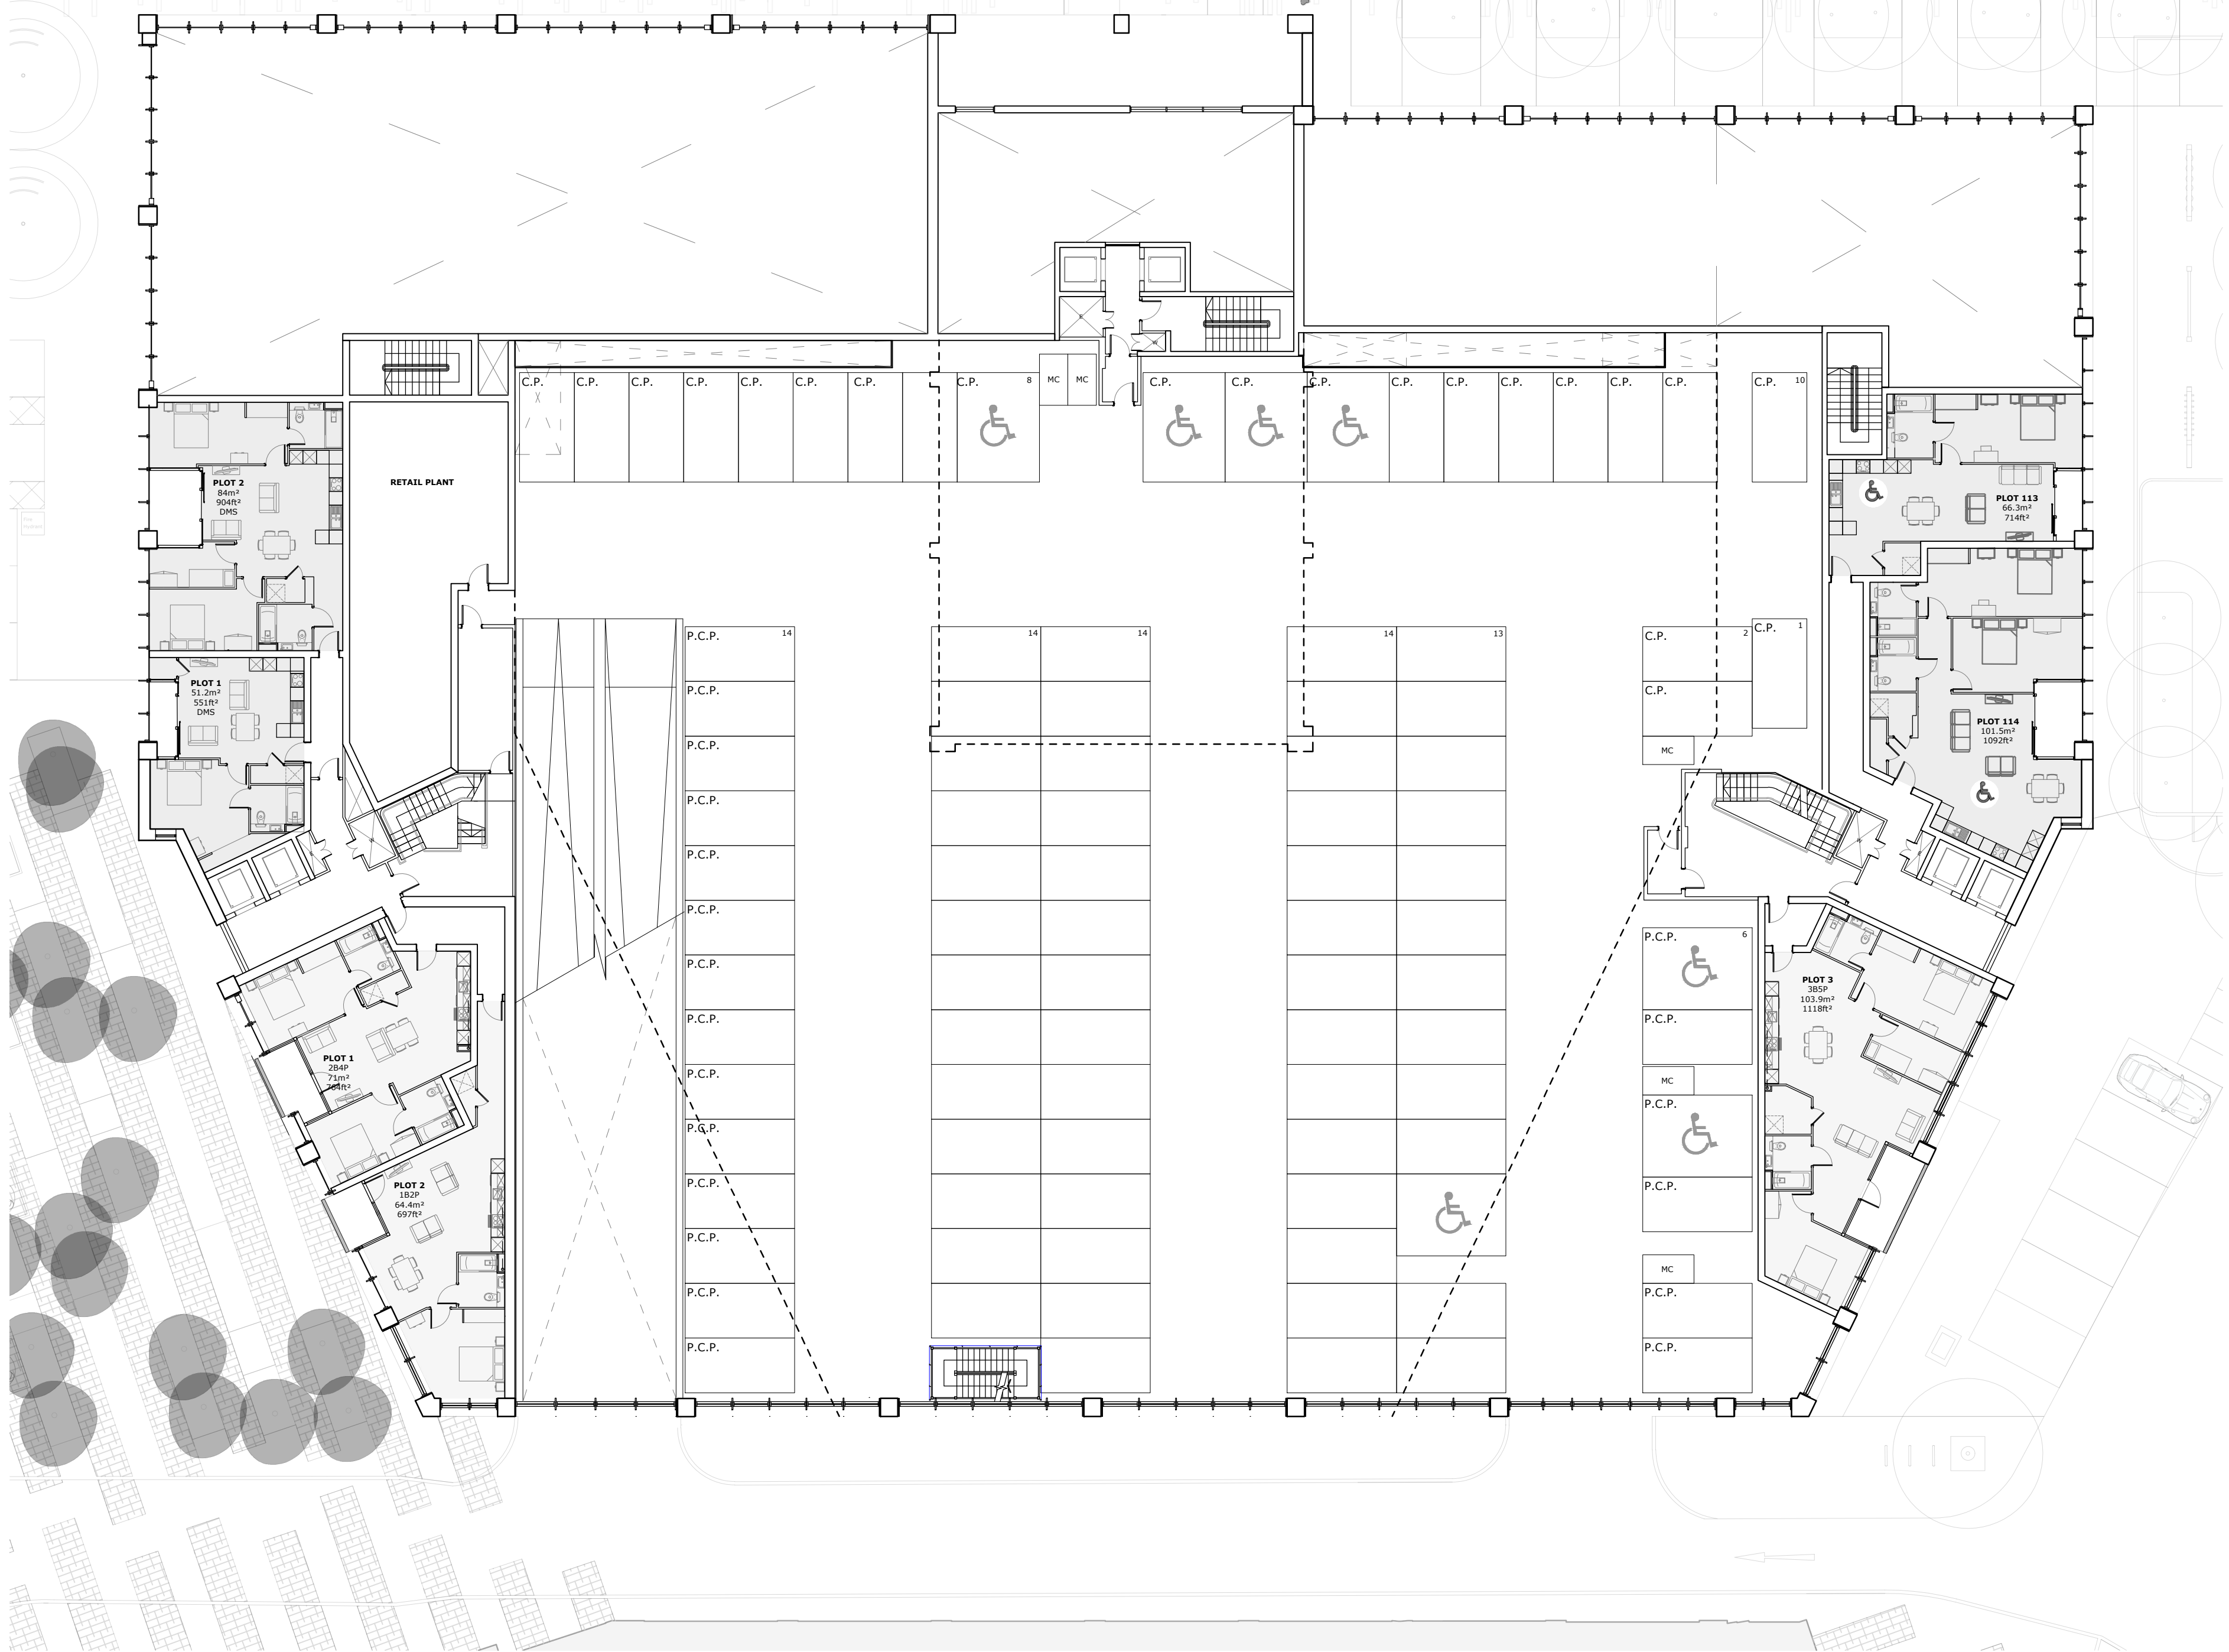

Title

Existing 1st Floor Plan

Site The Assembly Buildings,
Hayes

Org. WH199/22/P/25.02

Date	DEC 23	Rev	-
------	--------	-----	---

Drawn MS	Scale 1:200 @
----------	---------------



Weston
Homes

the Weston Group Business Centre, Parsonage Road,
Takeley, Essex, CM22 6PU.
Tel: 01279 873333 Fax: 01279 873378
info@weston-homes.com