
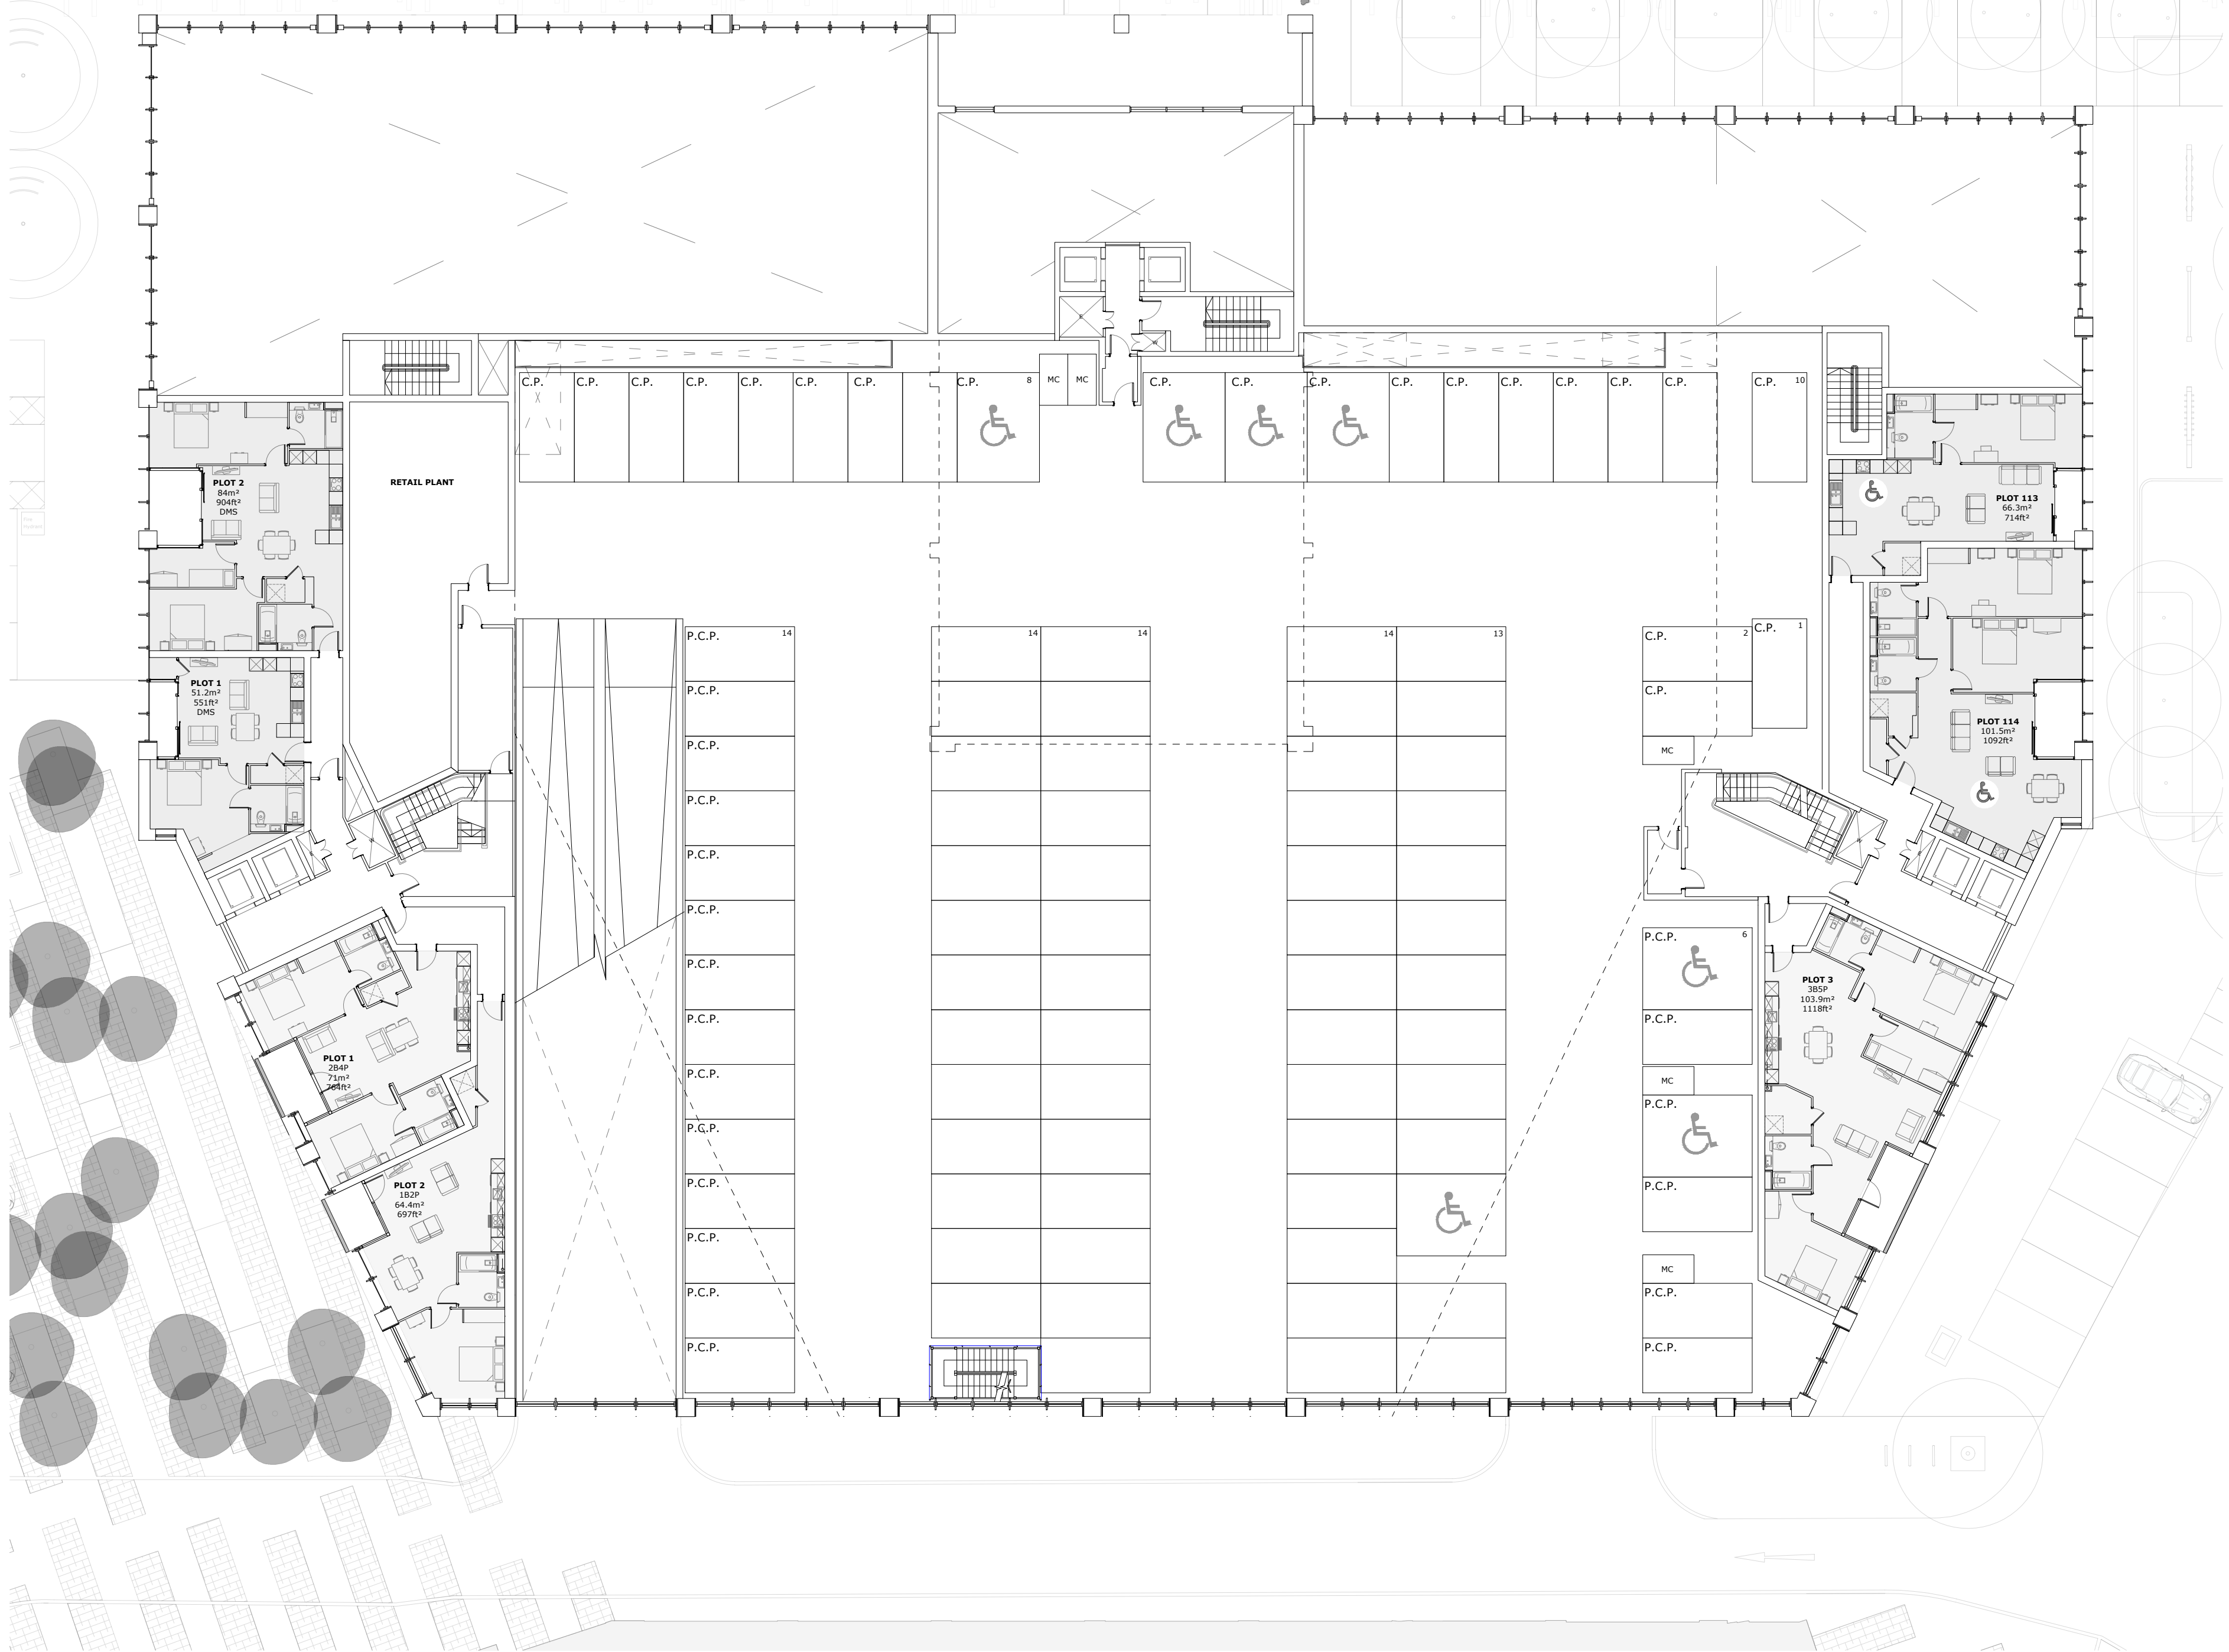


rev		description	by	date
A		Drawing title amended.	MS	05.04.24

PLANNING ISSUE

Title		1st Floor Plan As Approved under Ref. 59872/APP/2022/3796	
Site		The Assembly Buildings, Hayes	
Drg.		WH199/22/P/25.02	
Date		DEC 23	Rev A
Drawn		MS	Scale 1:200 @ A2

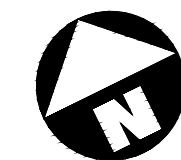

The Weston Group Business Centre, Parsonage Road,
Takeley, Essex, CM22 6PU.
Tel: 01279 873333 Fax: 01279 873378
info@weston-homes.com