
 
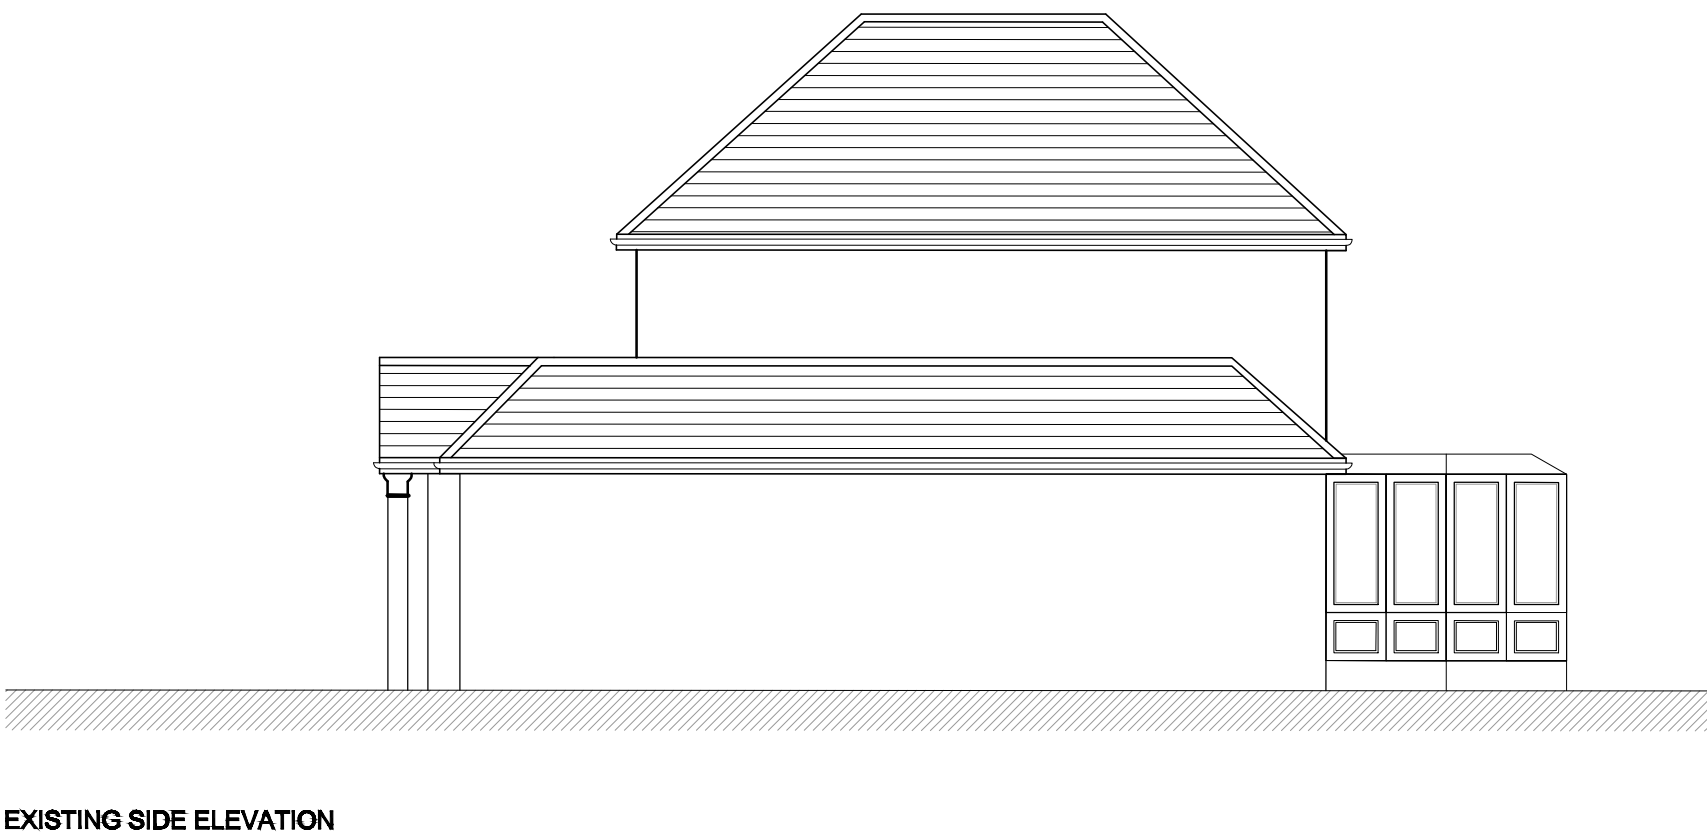
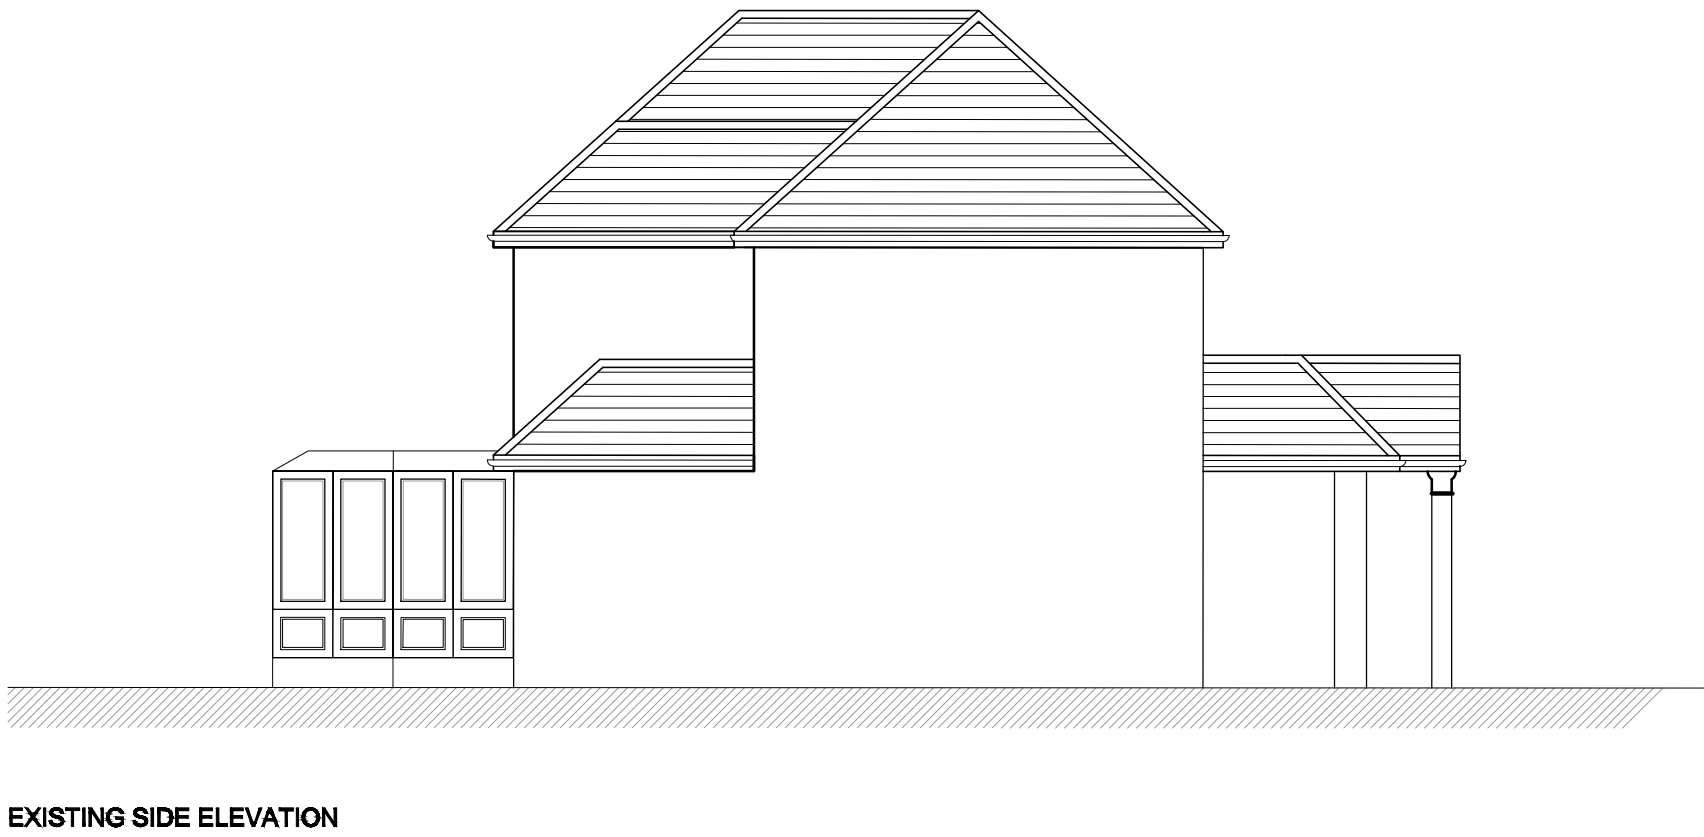
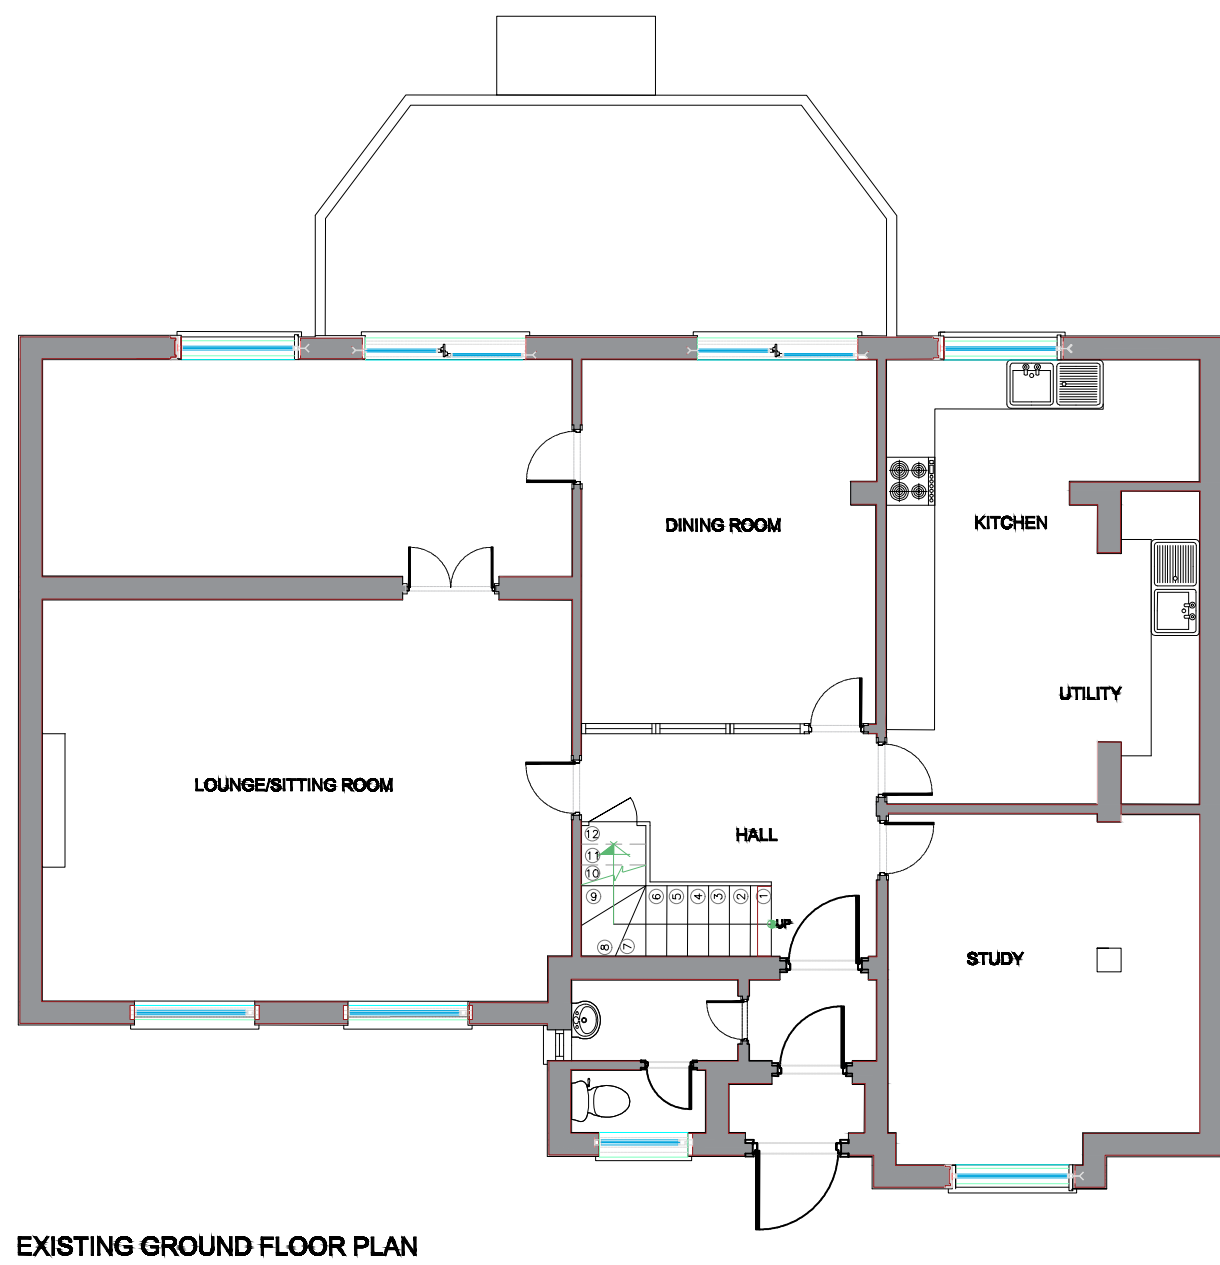


Notes:
© This drawing is copyright of Edgware Property Consultancy, and is not to be reproduced or copied without the written permission of Edgware Property Consultancy. Do not scale from the drawing. All dimensions to be checked on site. If in doubt, ask.

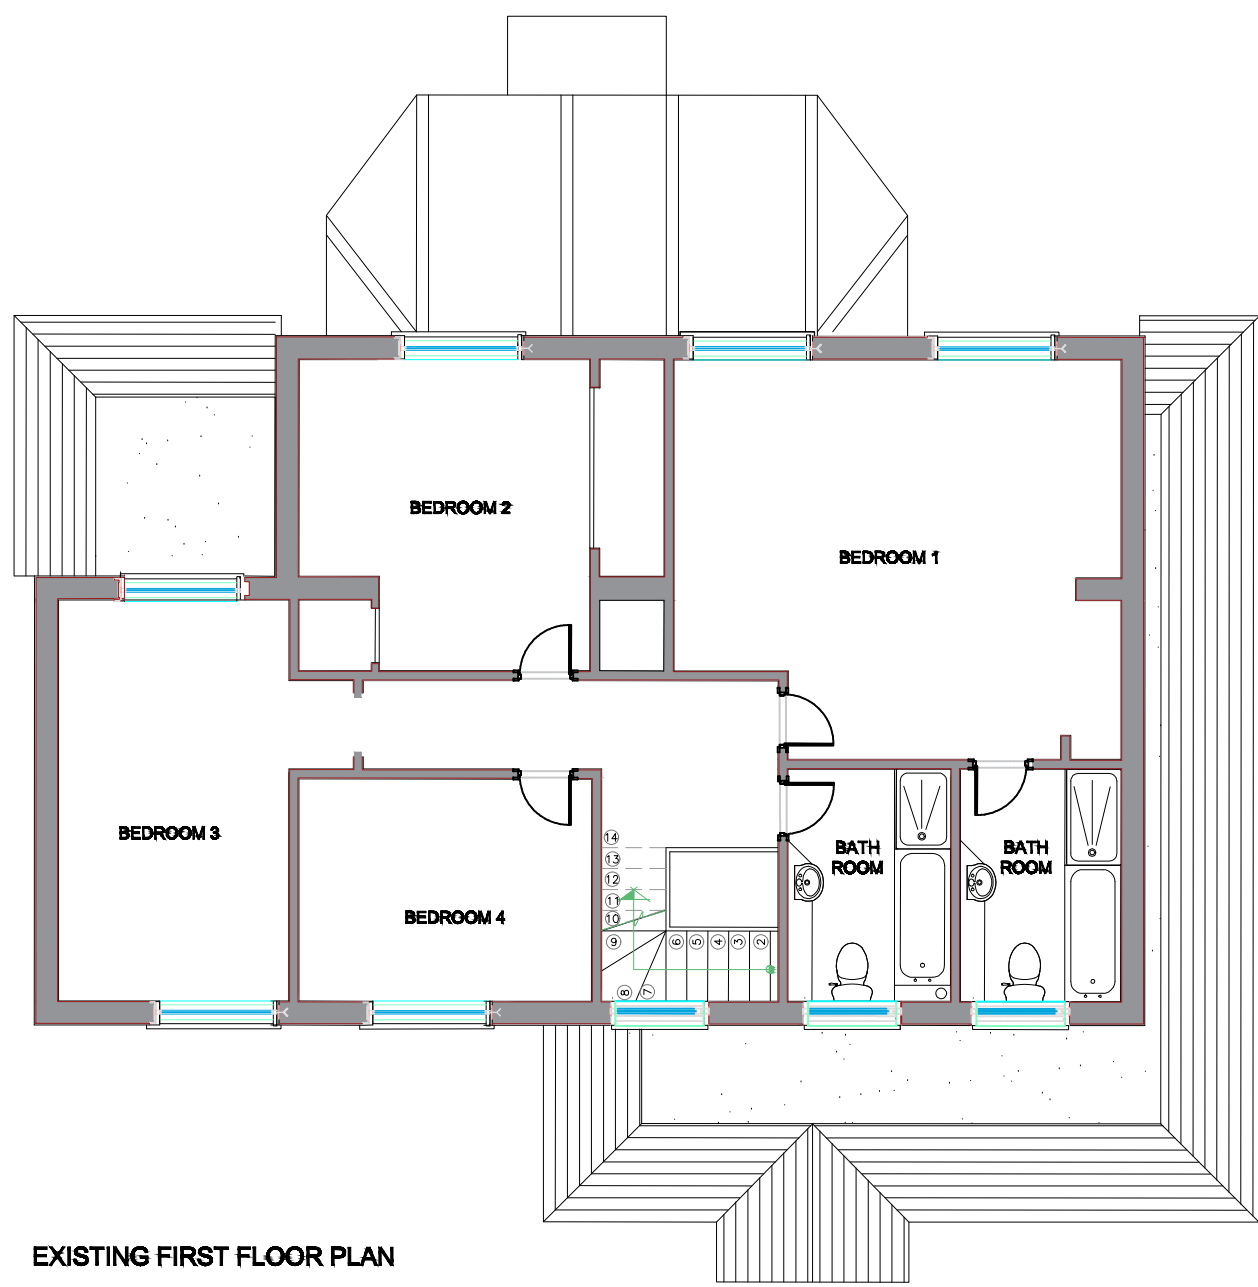

Revisions		SM	BM	08/23
		Drawn	Checked	Date
PLANNING				
EDGWARE P CONSULTANCY LTD				
412A EDGEWARE RD LONDON W21ED				
Project				
PROPOSAL SINGLE STORY REAR EXTENSION				
7 THE GREENWAY ICKENHAM UB10 8LS				
Drawing				
EXISTING Floor Plans, Elevations				
Drawn	Checked	Date	Scale @ 1:1	CAD File
SM	BM	04/24	1/100	2414
Project		Series	Ext	Drawing No.
2414				PLAN01
				Rev