




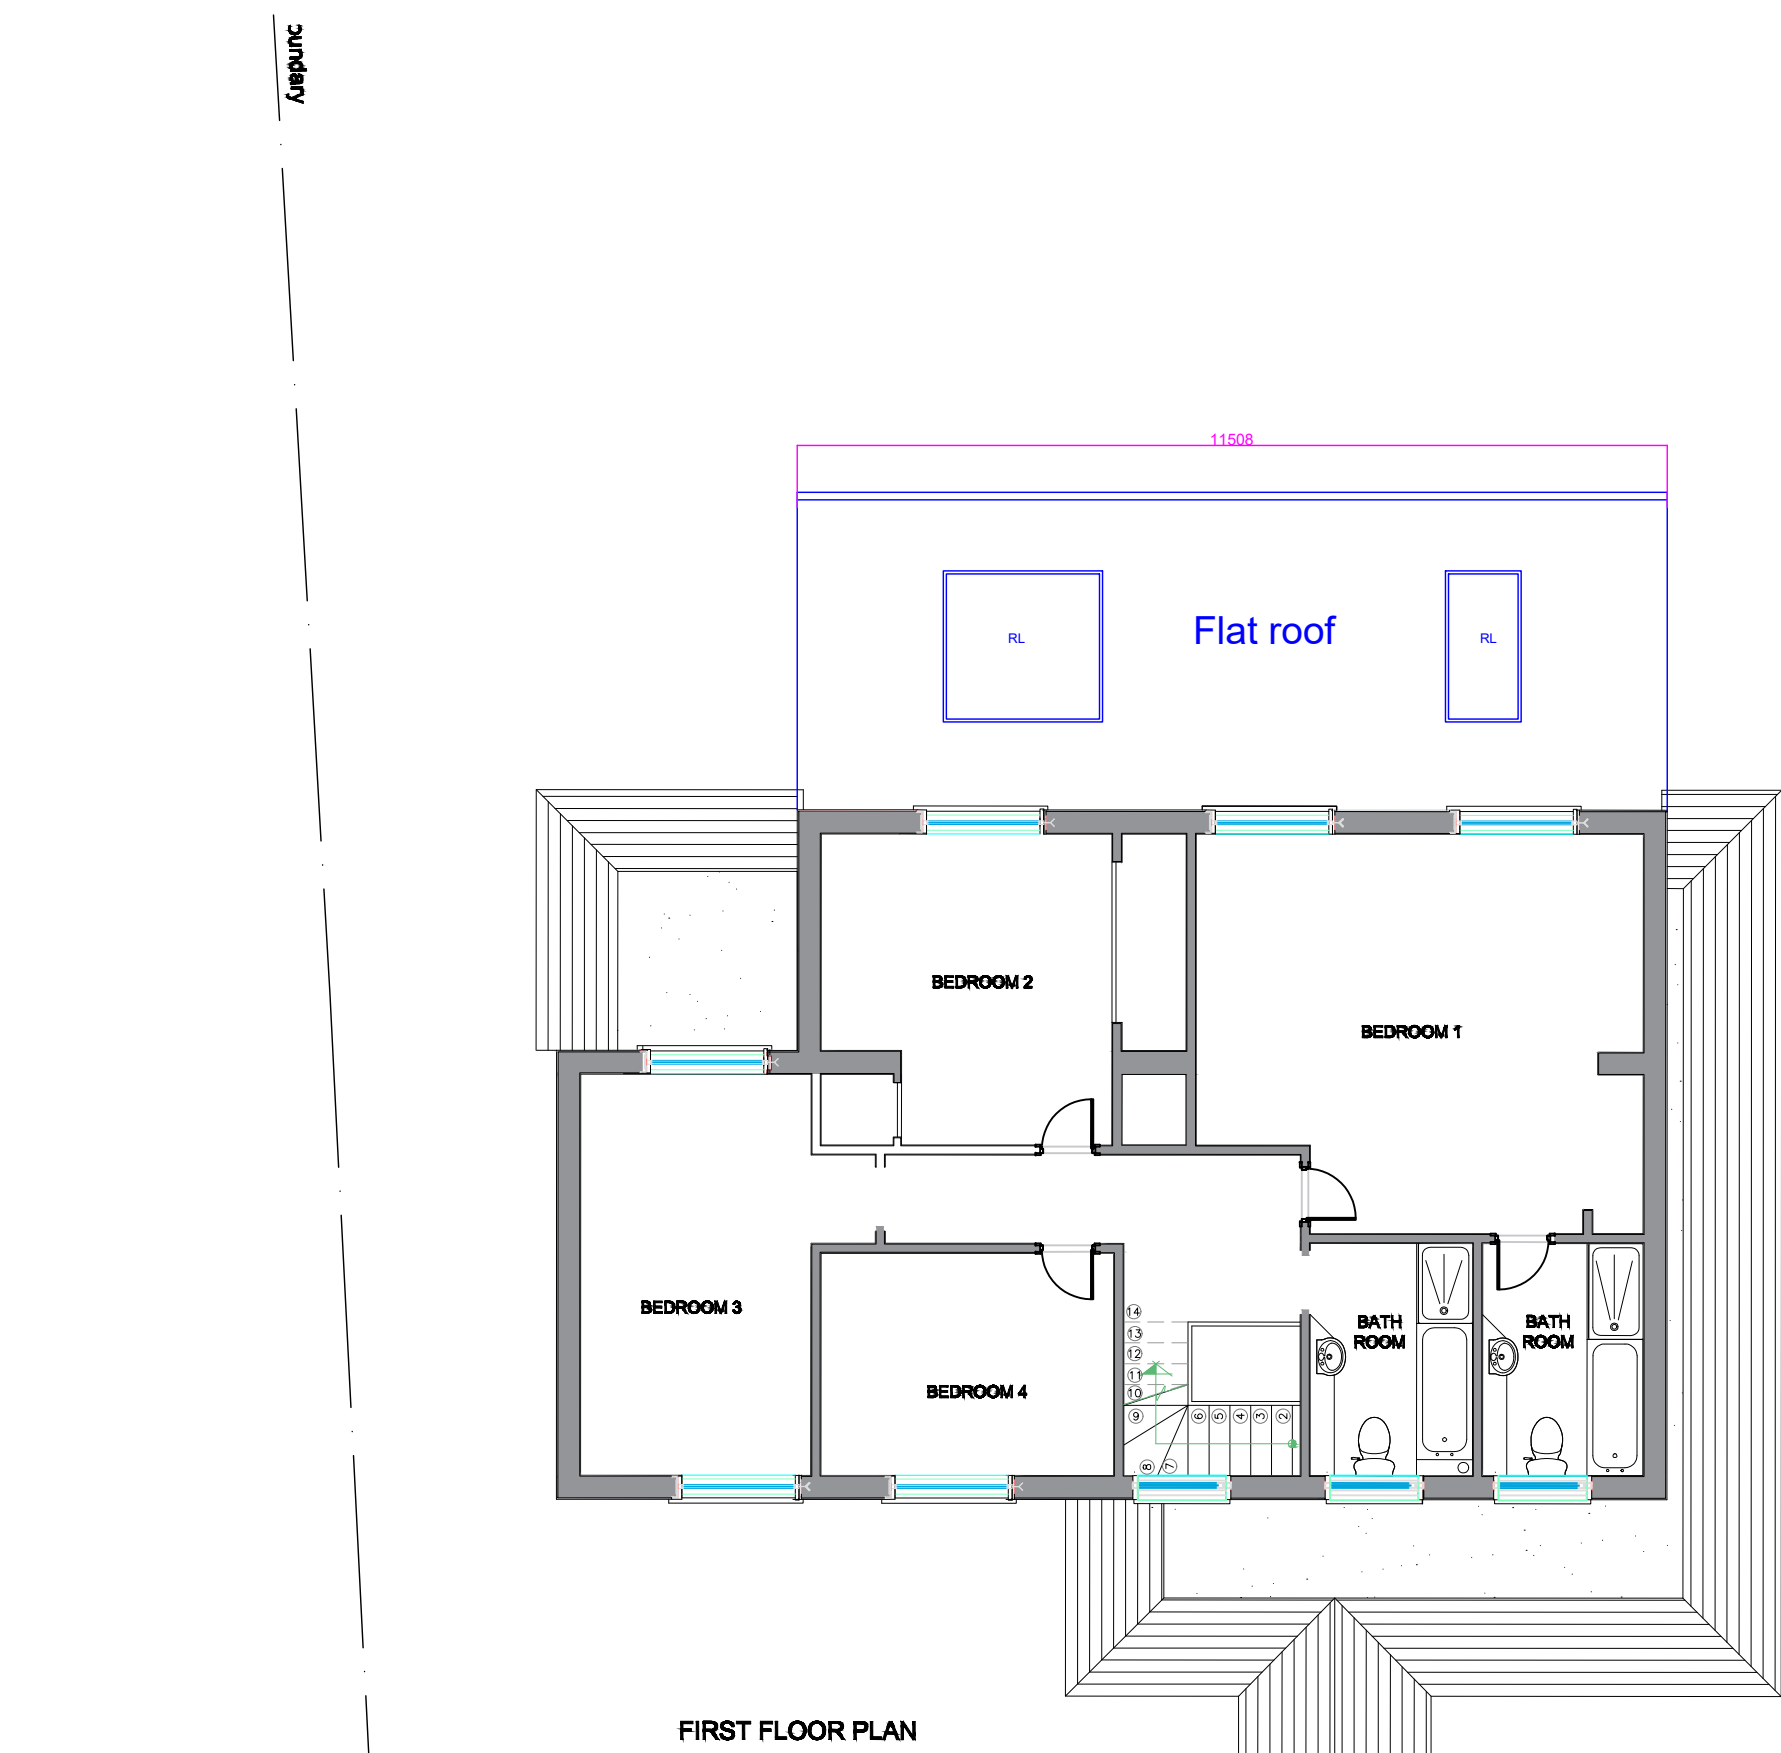


FIRST FLOOR PLAN

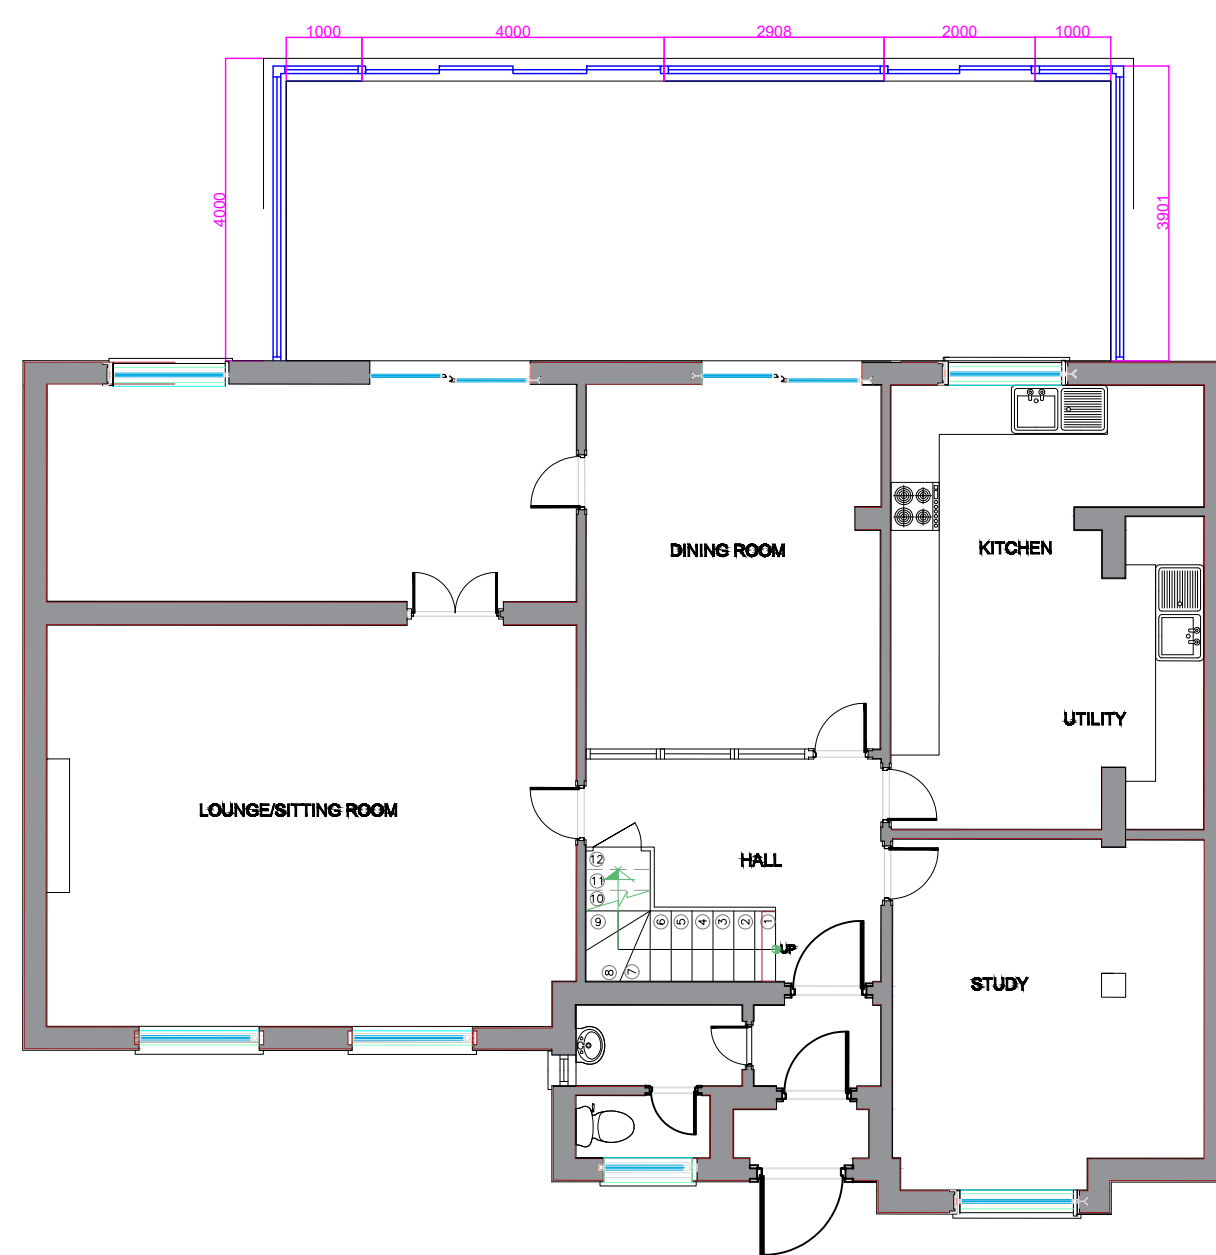

GROUND FLOOR PLAN

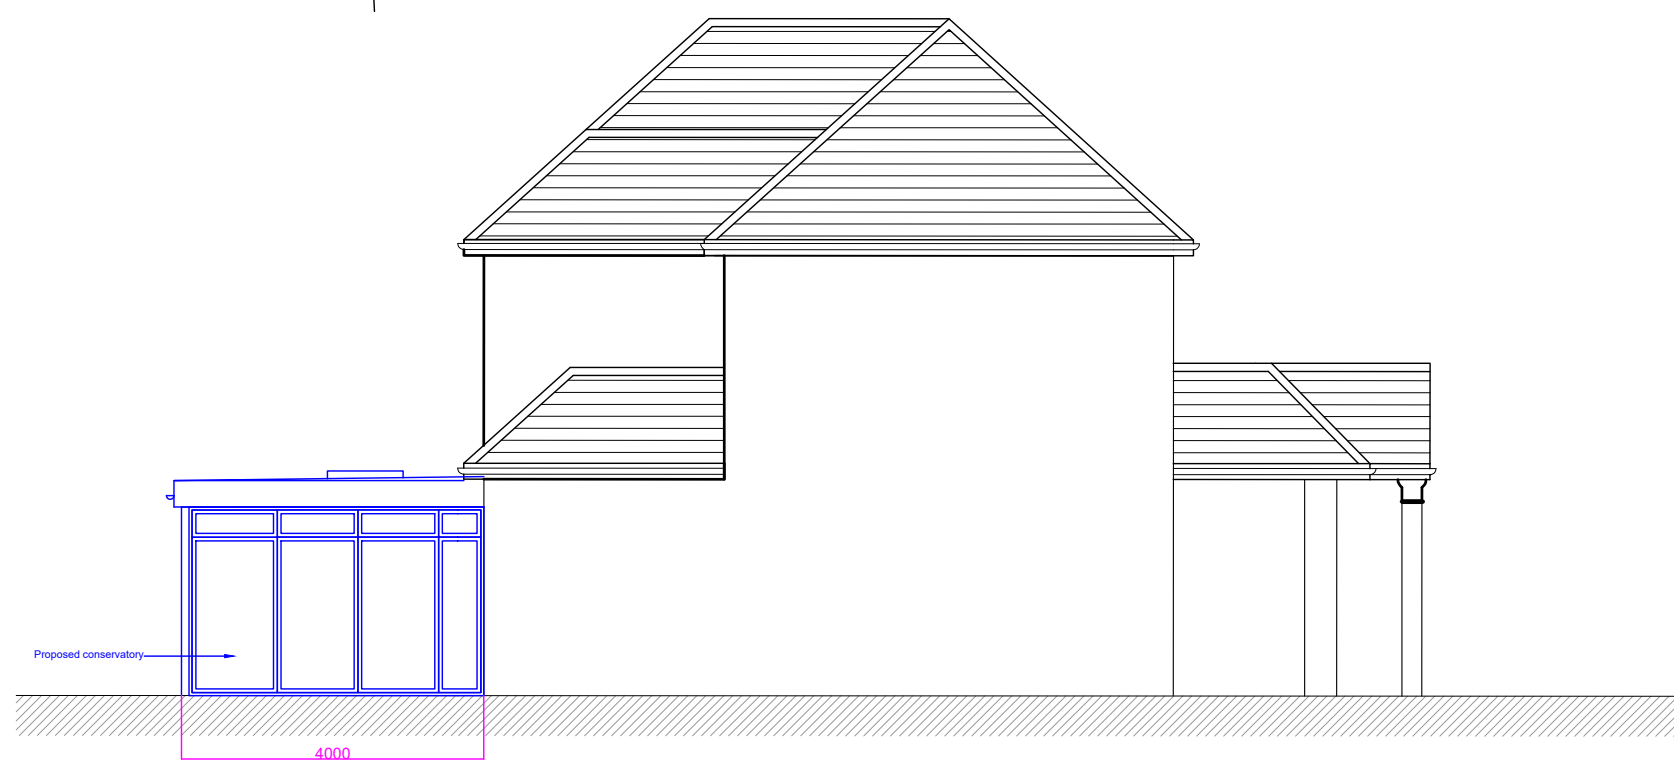

SIDE ELEVATION

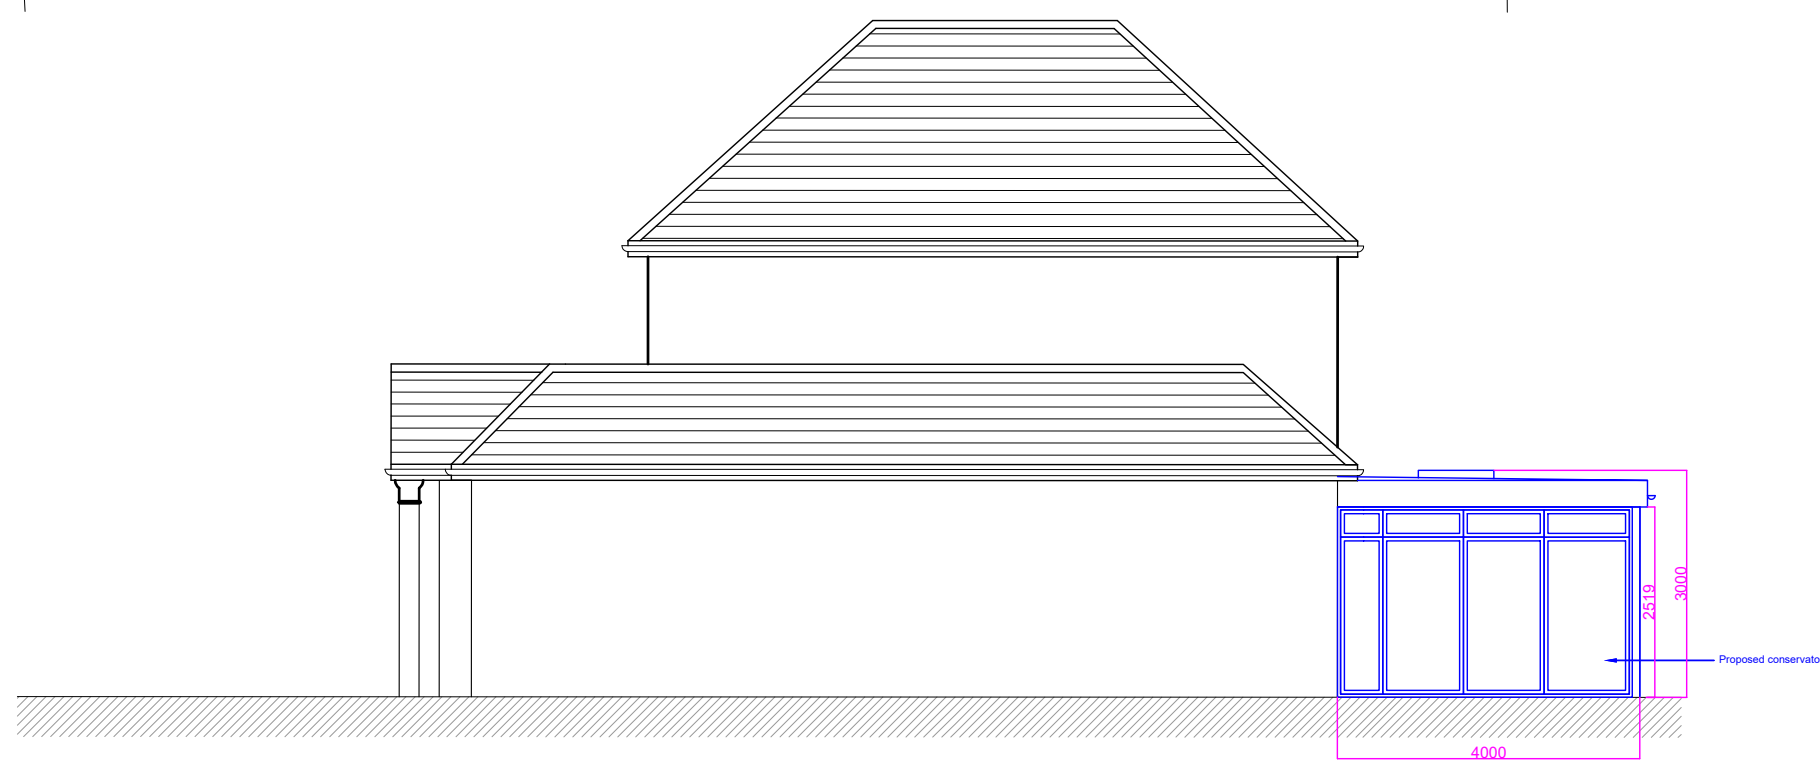


SIDE ELEVATION




FRONT ELEVATION



REAR ELEVATION

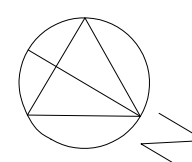

Notes:
© This drawing is copyright of Edgware Property Consultancy, and is not to be reproduced or copied without the written permission of Edgware Property Consultancy. Do not scale from the drawing. All dimensions to be checked on site. If in doubt, ask.

 

Revisions	SM	BM	08/23
Drawn	Checked	Date	
PLANNING			
EDGWARE P CONSULTANCY LTD			
412A EDGEWARE RD LONDON W21ED			
Project			
PROPOSAL PROPOSED REAR EXTENSION			
7 THE GREENWAY ICKENHAM UB10 8LS			
Drawing			
PROPOSE Floor Plans, Elevations			
Drawn	Checked	Date	Scale @ A1
SM	BM	04/24	1/100
Project	Series	Est	Drawing No.
2414			PLAN02