





0 20m 40m 60m
SITE LOCATION PLAN
SCALE 1:1250



0 10 20m 30m
BLOCK PLAN
SCALE 1:500 EXISTING PROPOSED

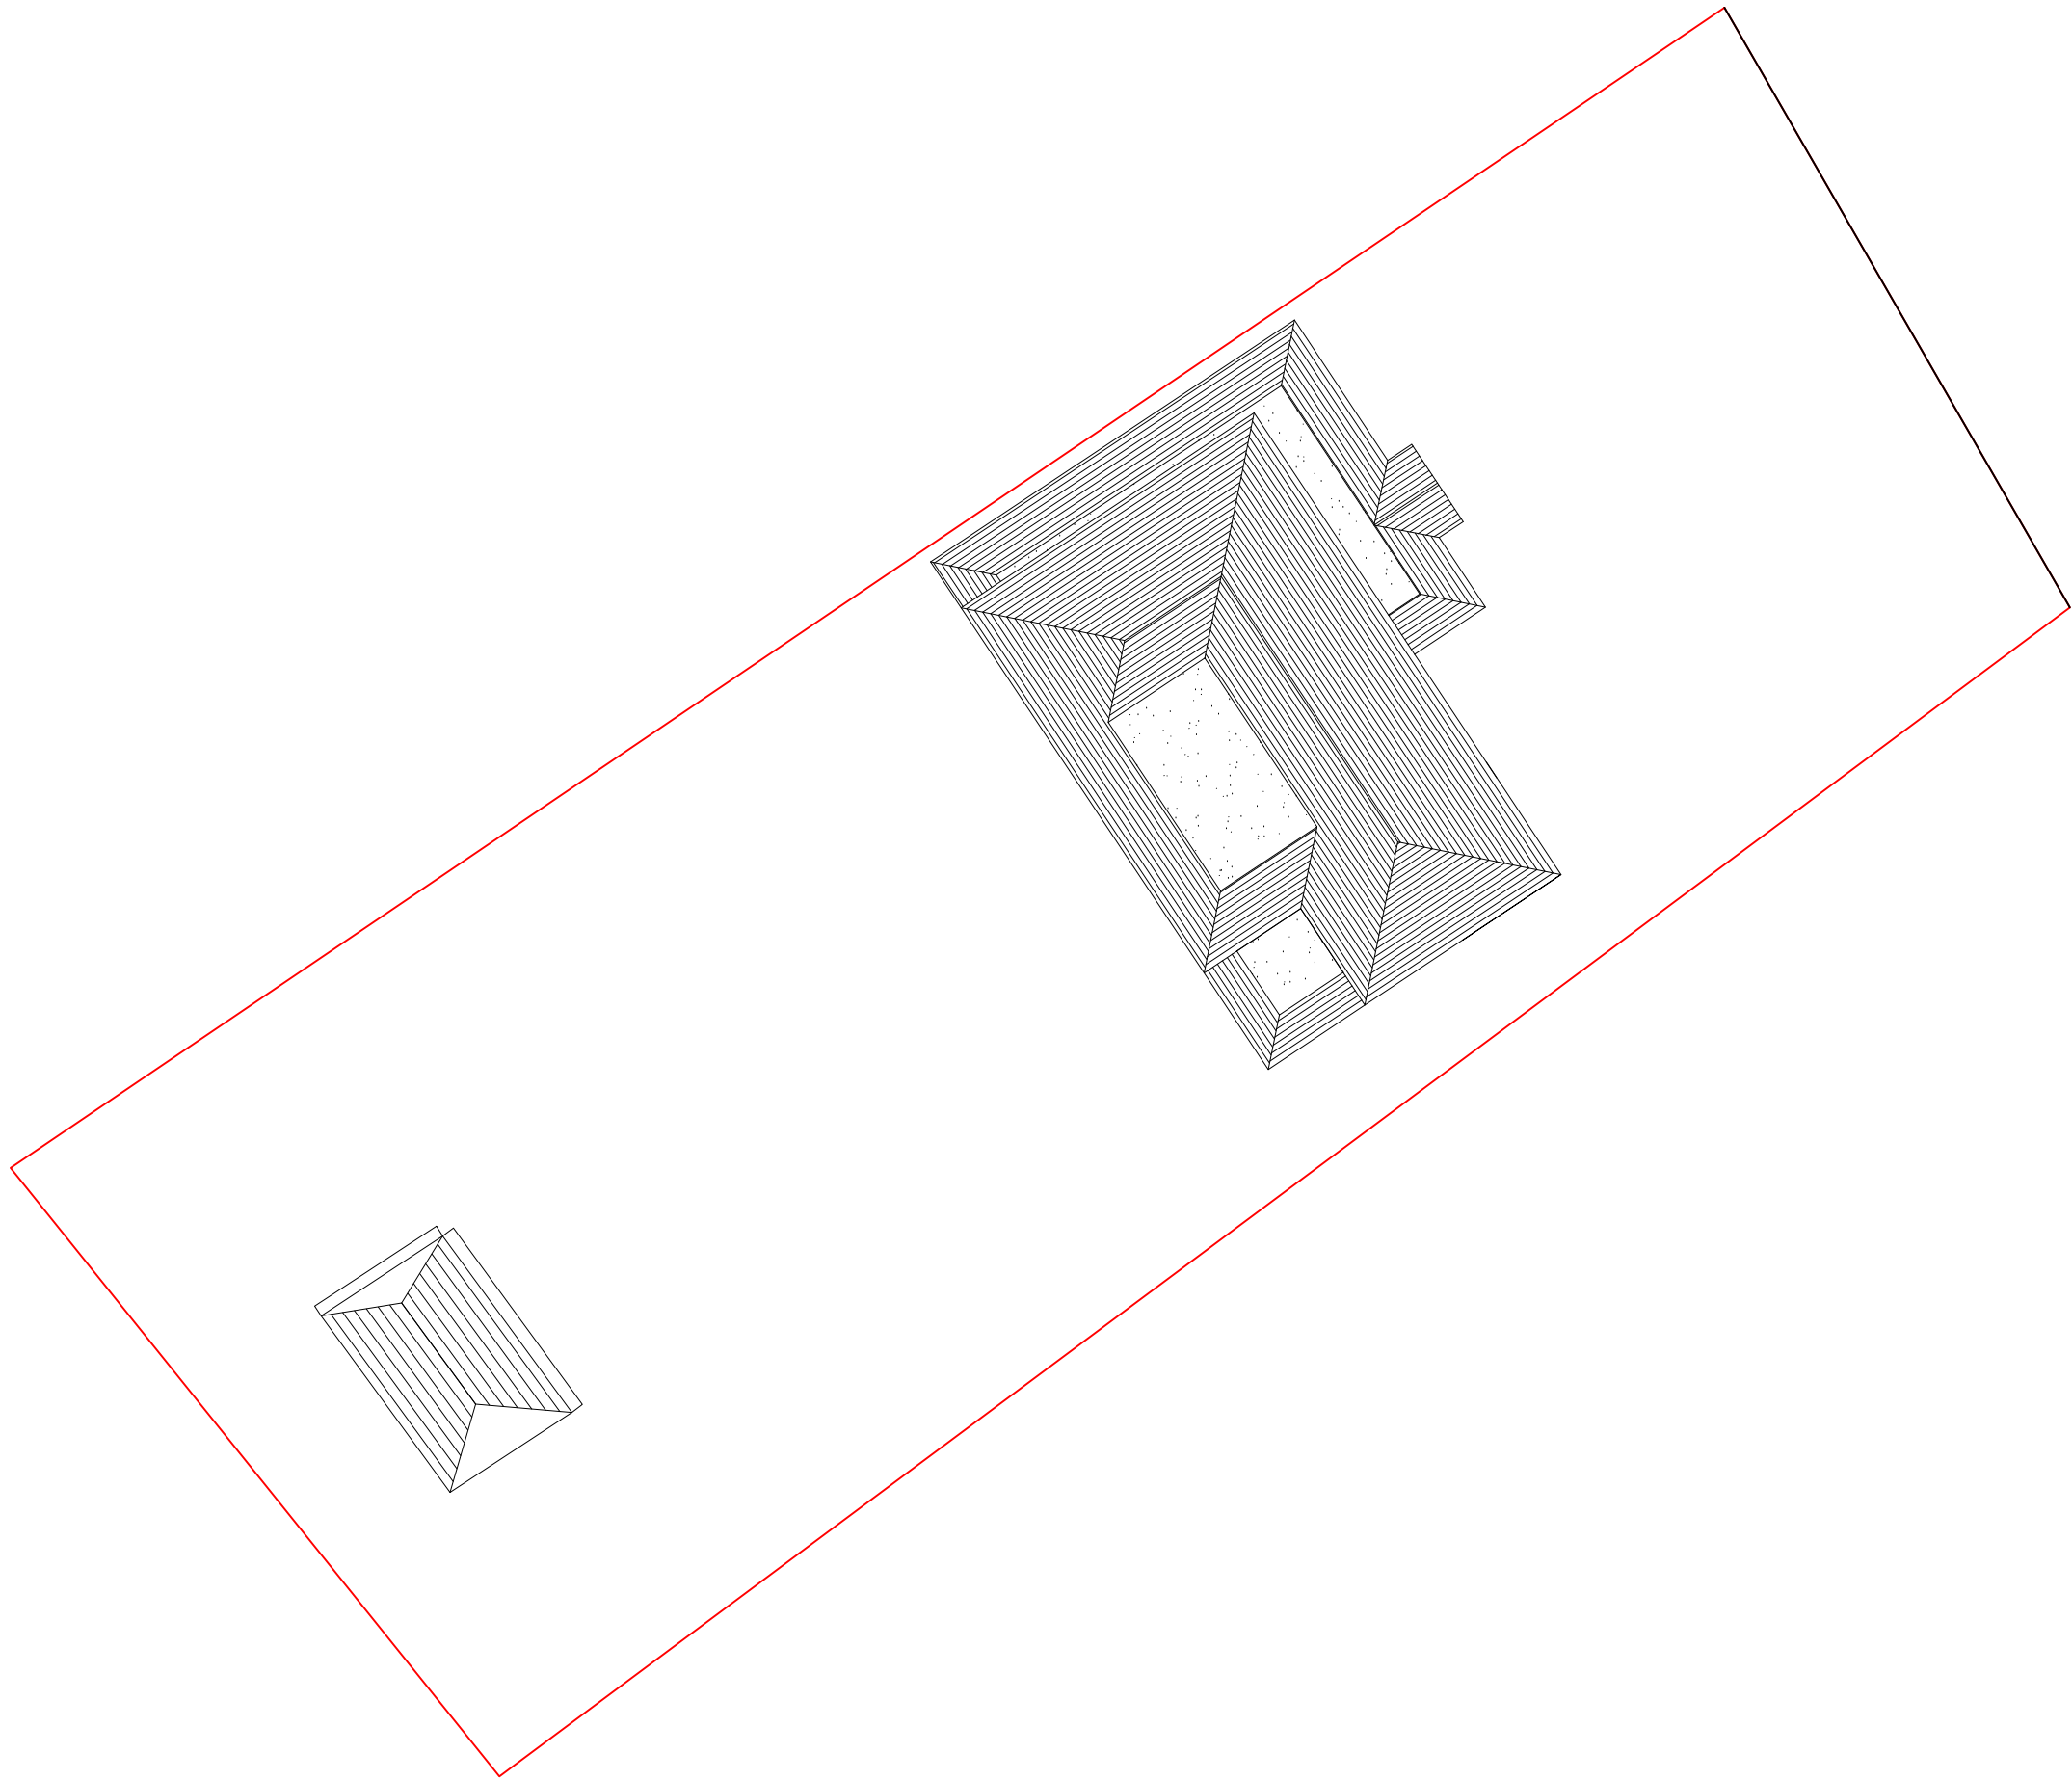


0 1m 2m 4m 6m 8m
1:200
EXISTING SITE PLAN

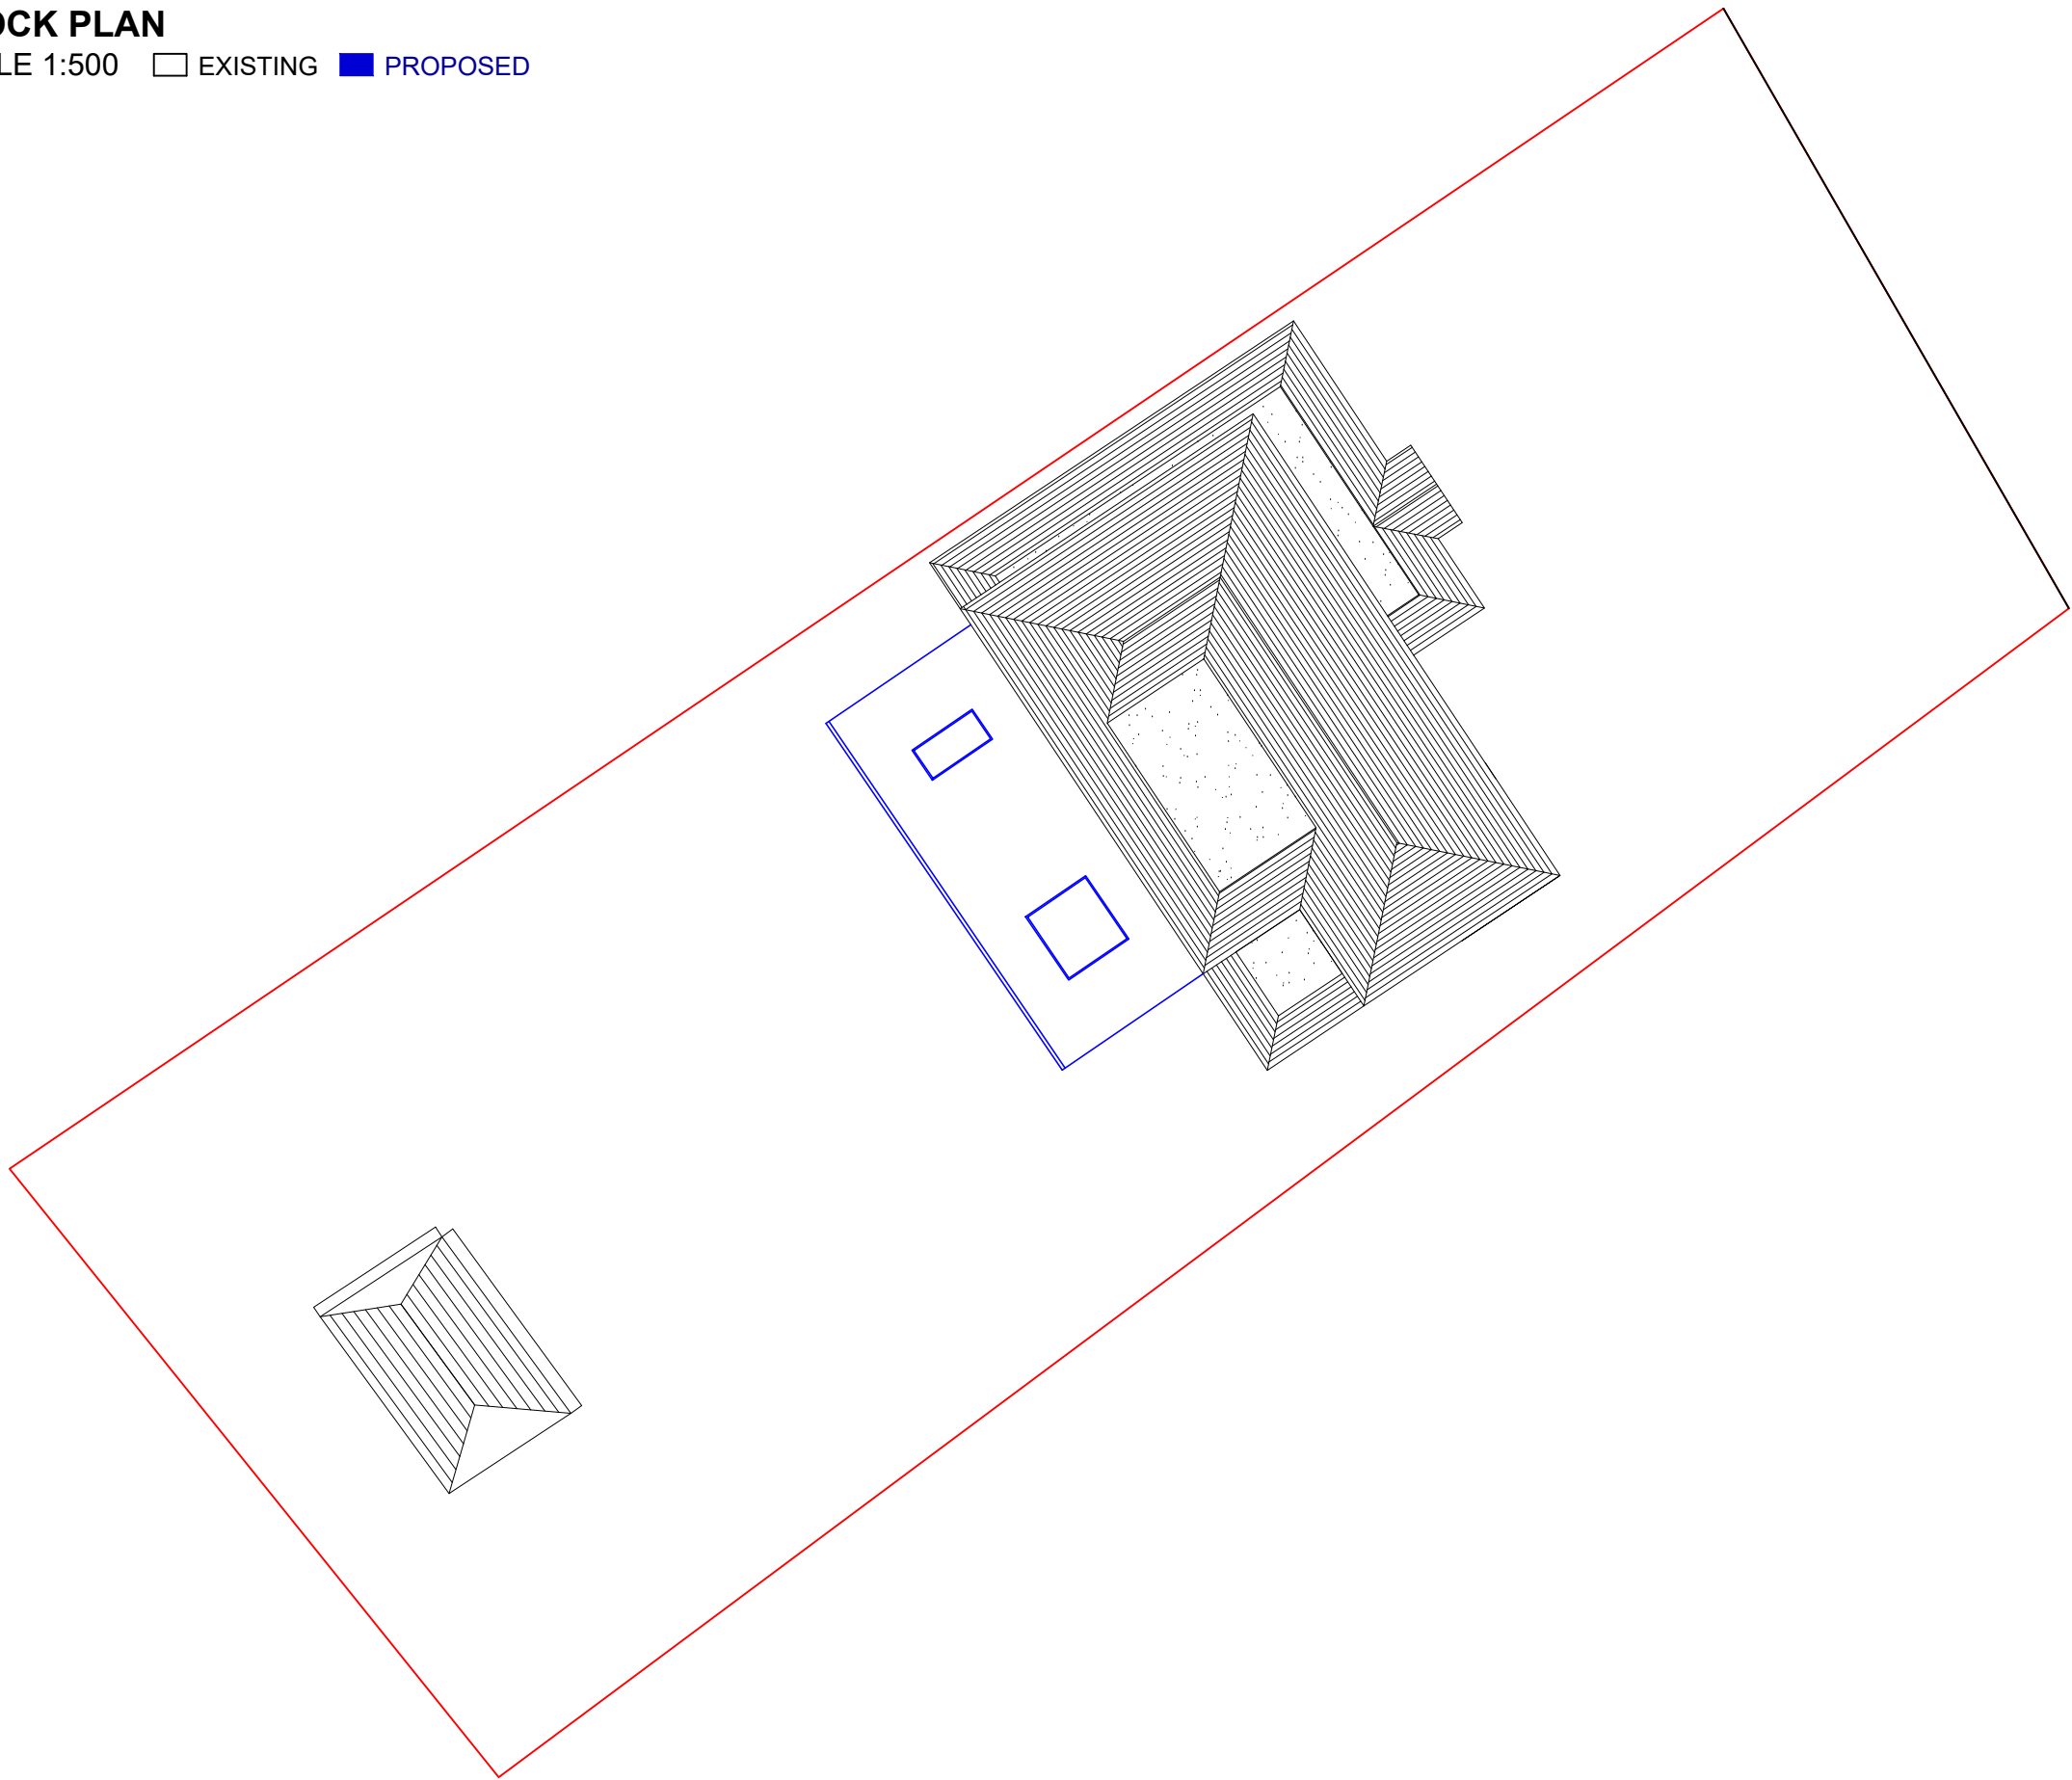

0 1m 2m 4m 6m 8m
1:200
PROPOSED SITE PLAN

Notes:
© This drawing is copyright of Edgware Property Consultancy, and is not to be reproduced or copied without the written permission of Edgware Property Consultancy. Do not scale from the drawing. All dimensions to be checked on site. If in doubt, ask.

SM	BM	07/23
PLANNING		
EDGWARE P CONSULTANCY LTD		
412A EDGEWARE RD LONDON W21ED		
PROPOSAL PROPOSED REAR EXTENSION		
7 THE GREENWAY ICKENHAM UB10 8LS		
LOCATION /BLOCK PLAN SITE PLANS		
Drawn	Checked	Date
SM	BM	04/24
Scale @ A1		CAD Files
2414		2414
Project	Series	Ext
2414		
Drawing No.		Rev
PLAN 03		