
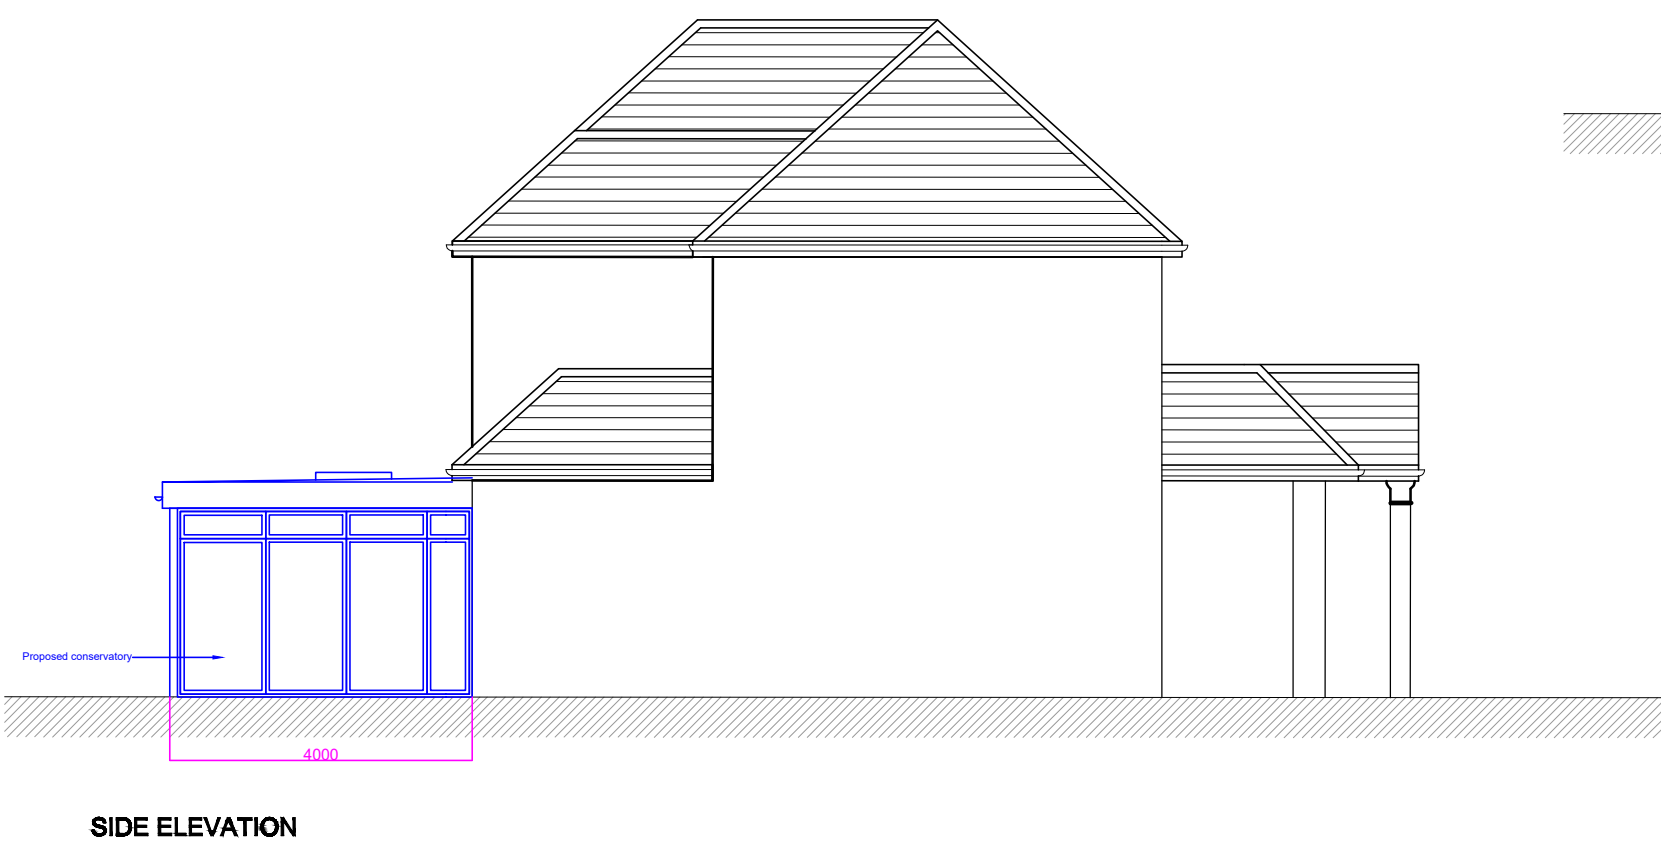
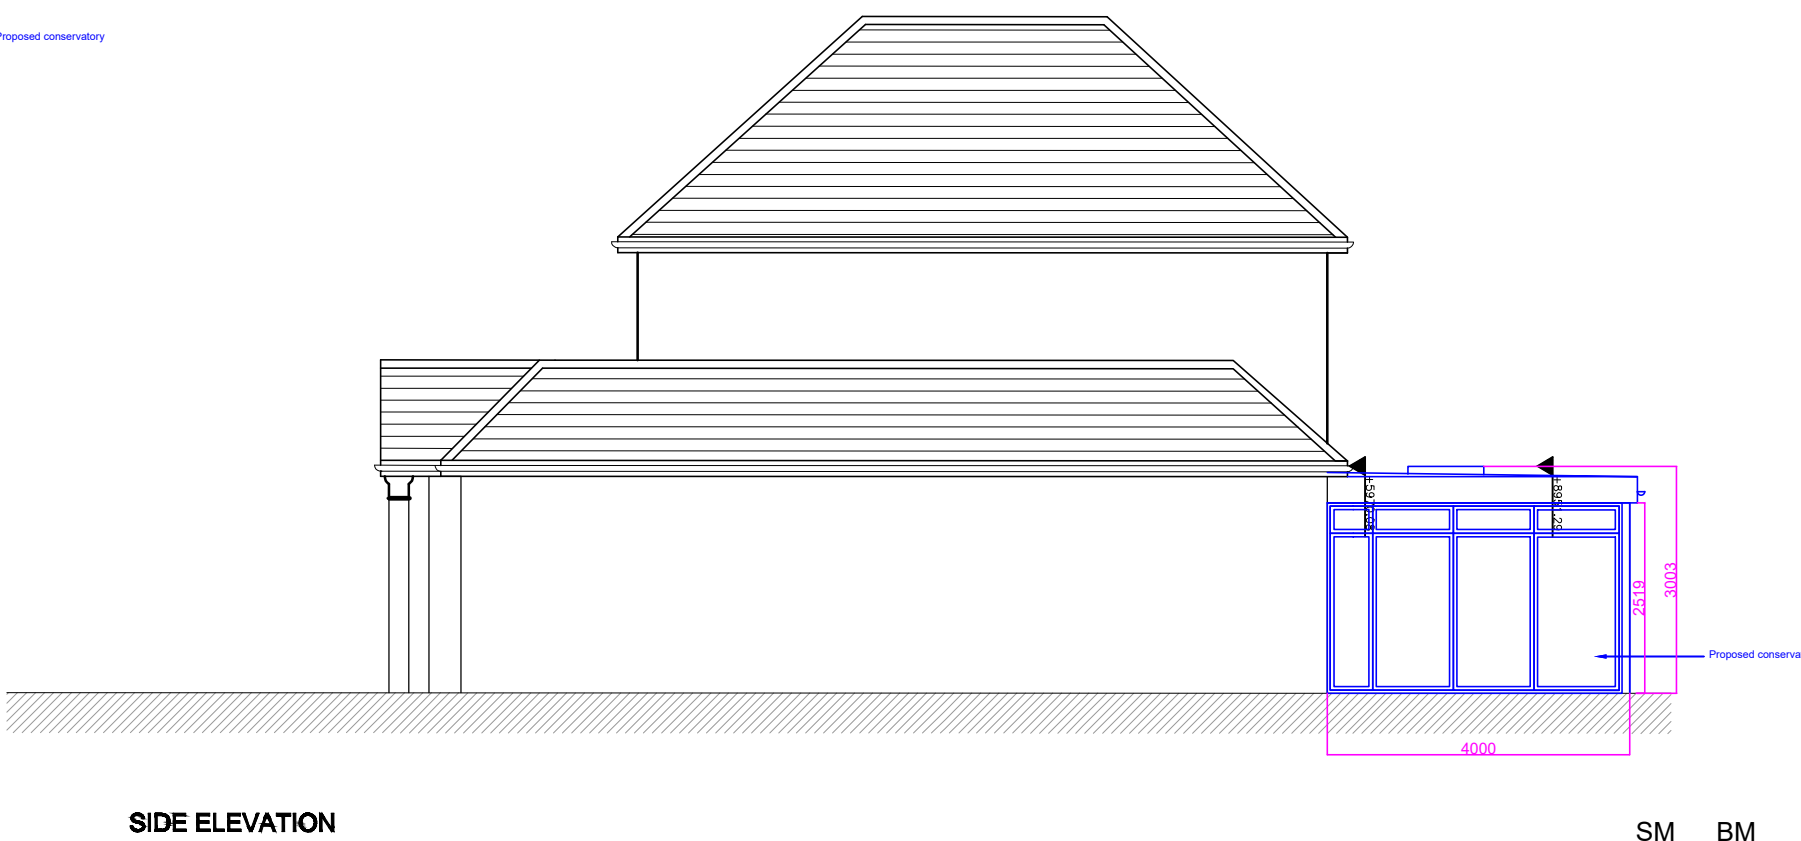
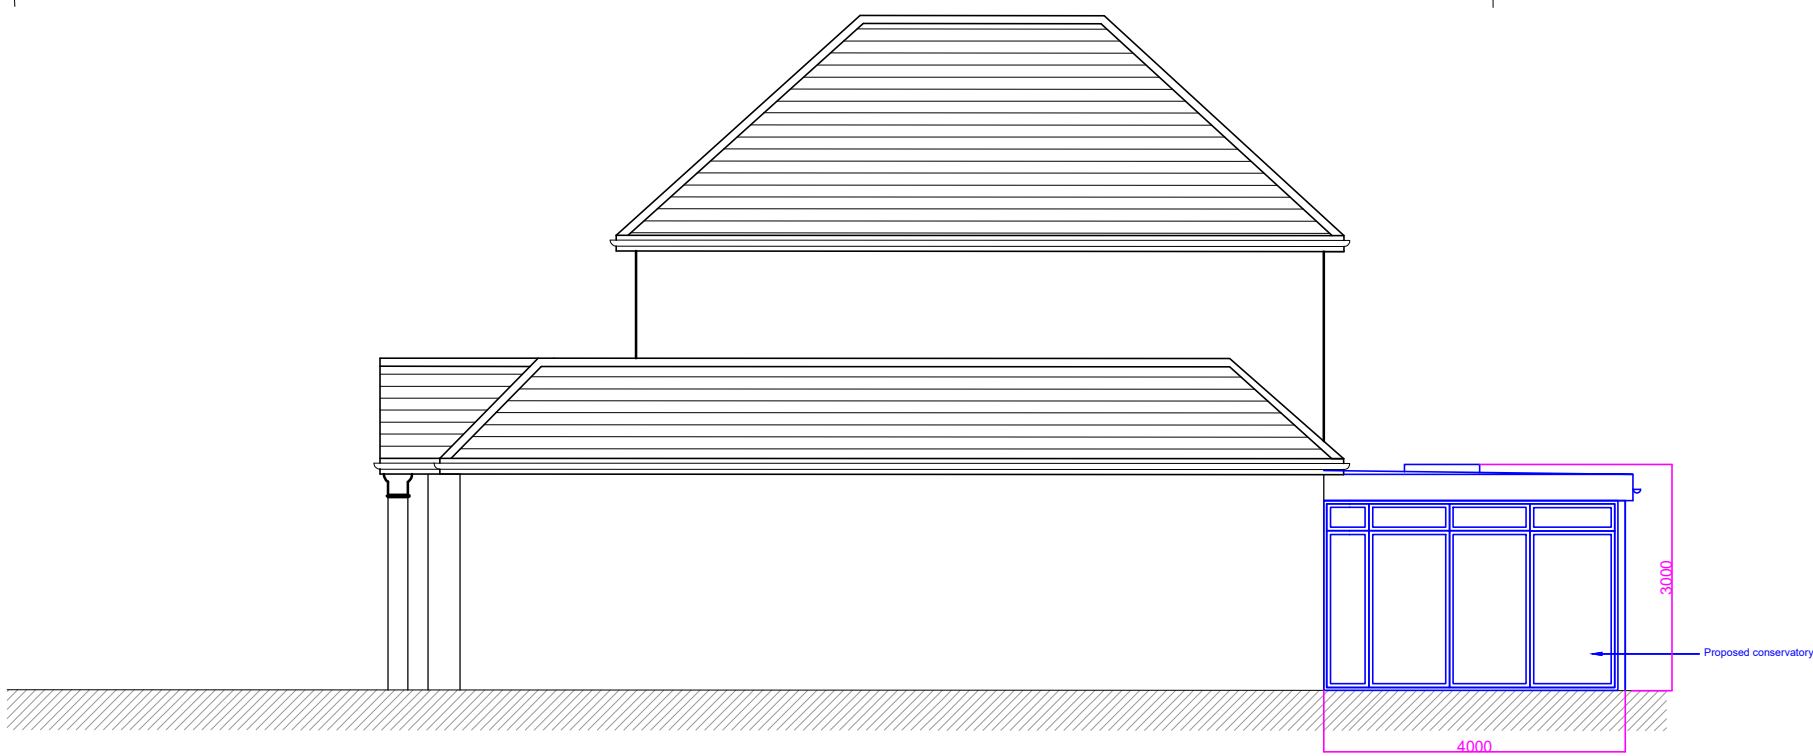
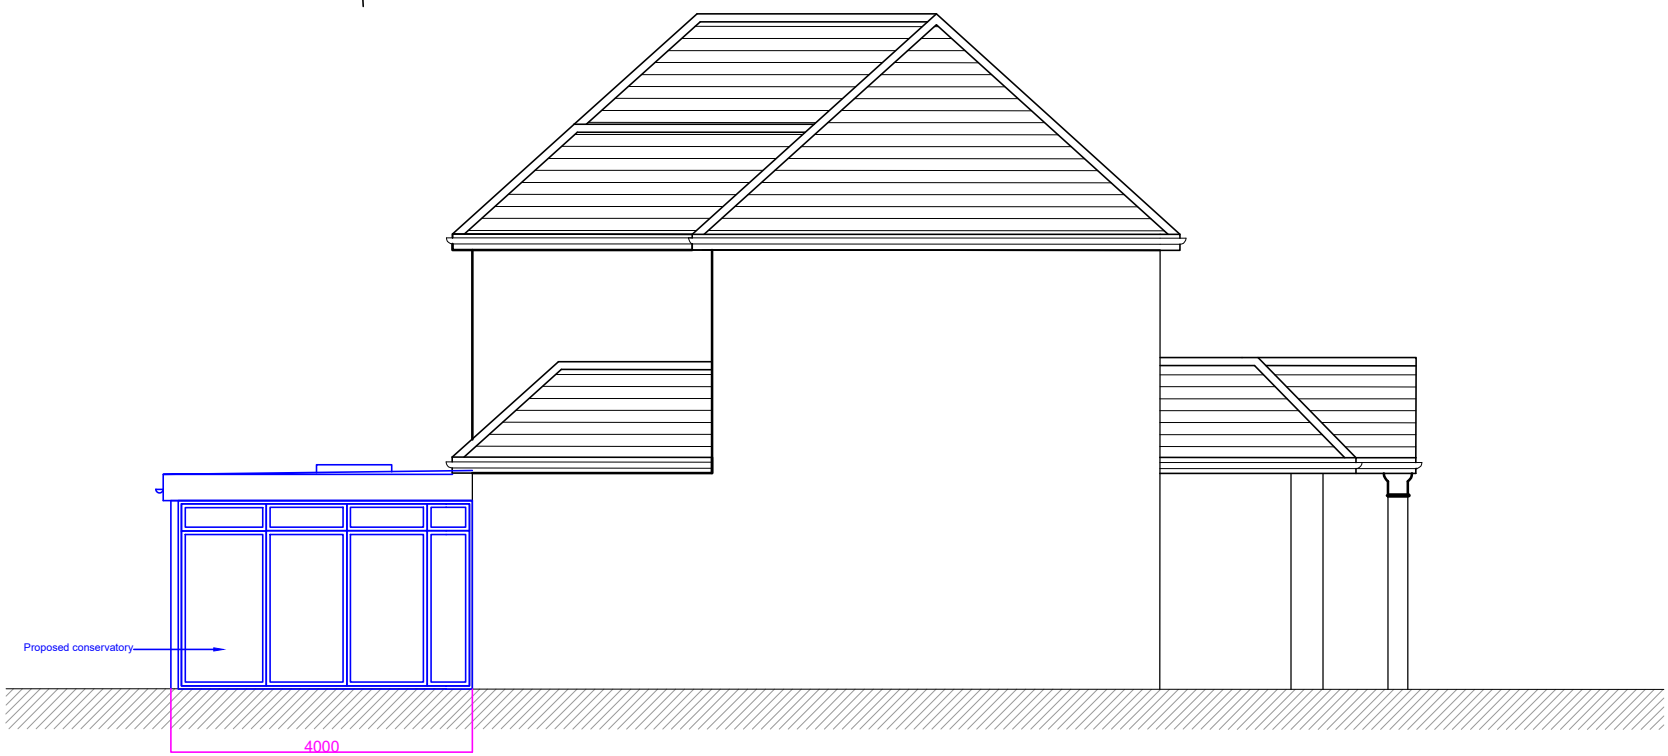
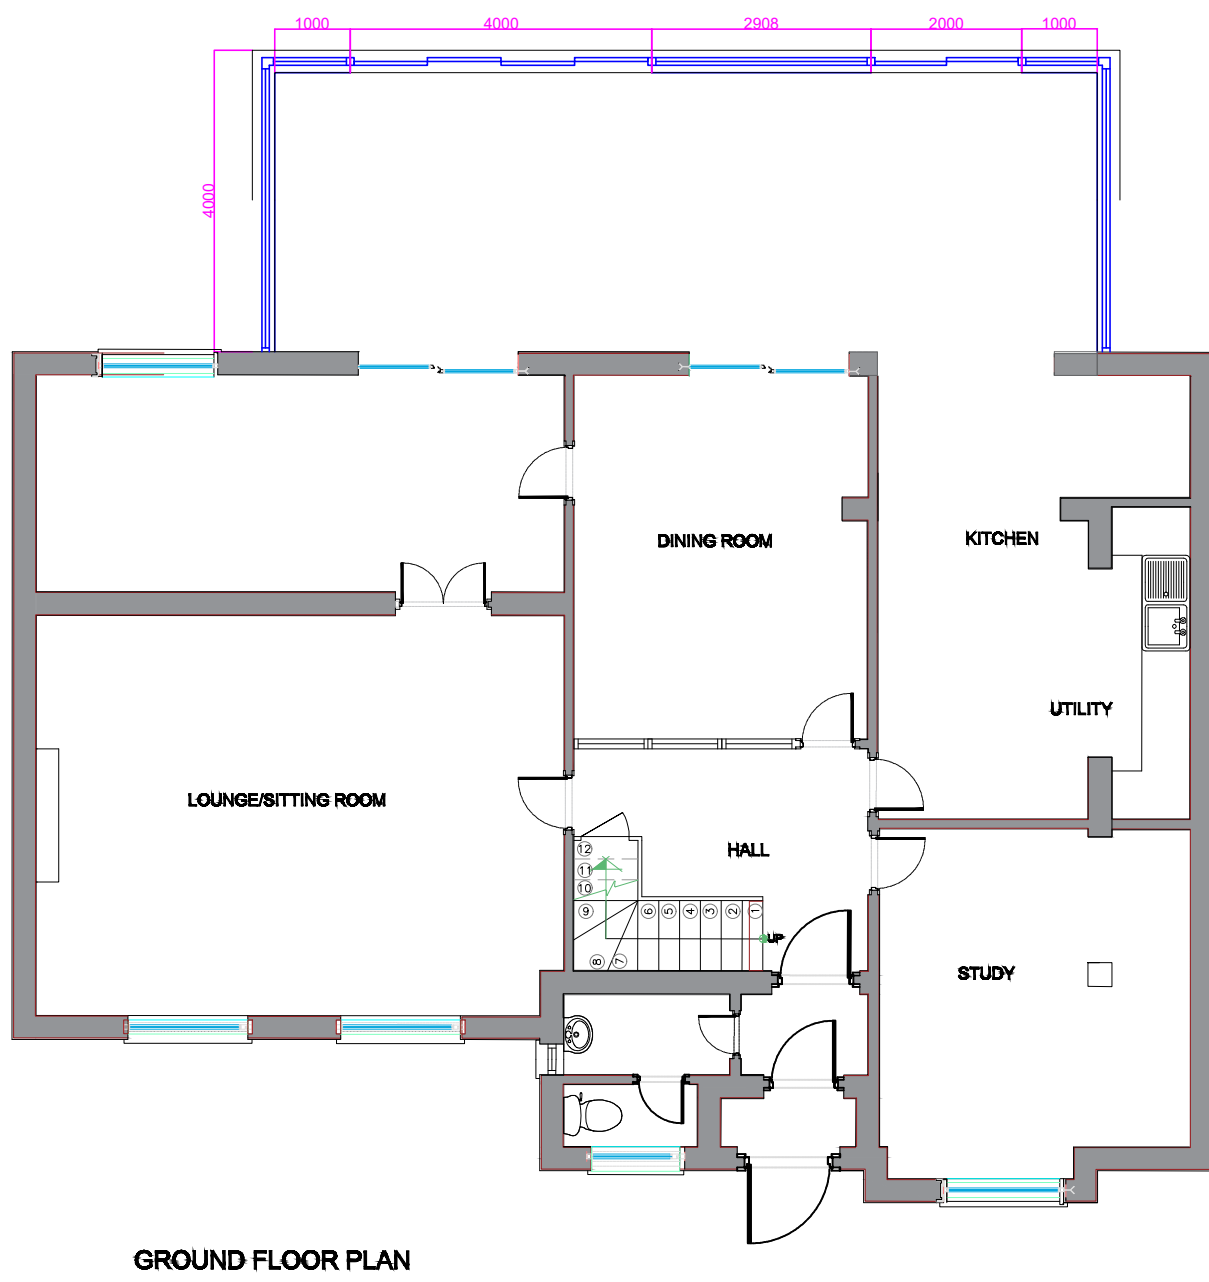


Notes:
© This drawing is copyright of Edgware Property Consultancy- and is not to be reproduced or copied without the written permission of Edgware Property Consultancy. Do not scale from the drawing. All dimensions to be checked on site. If in doubt, ask.

Note: All Materials to match existing

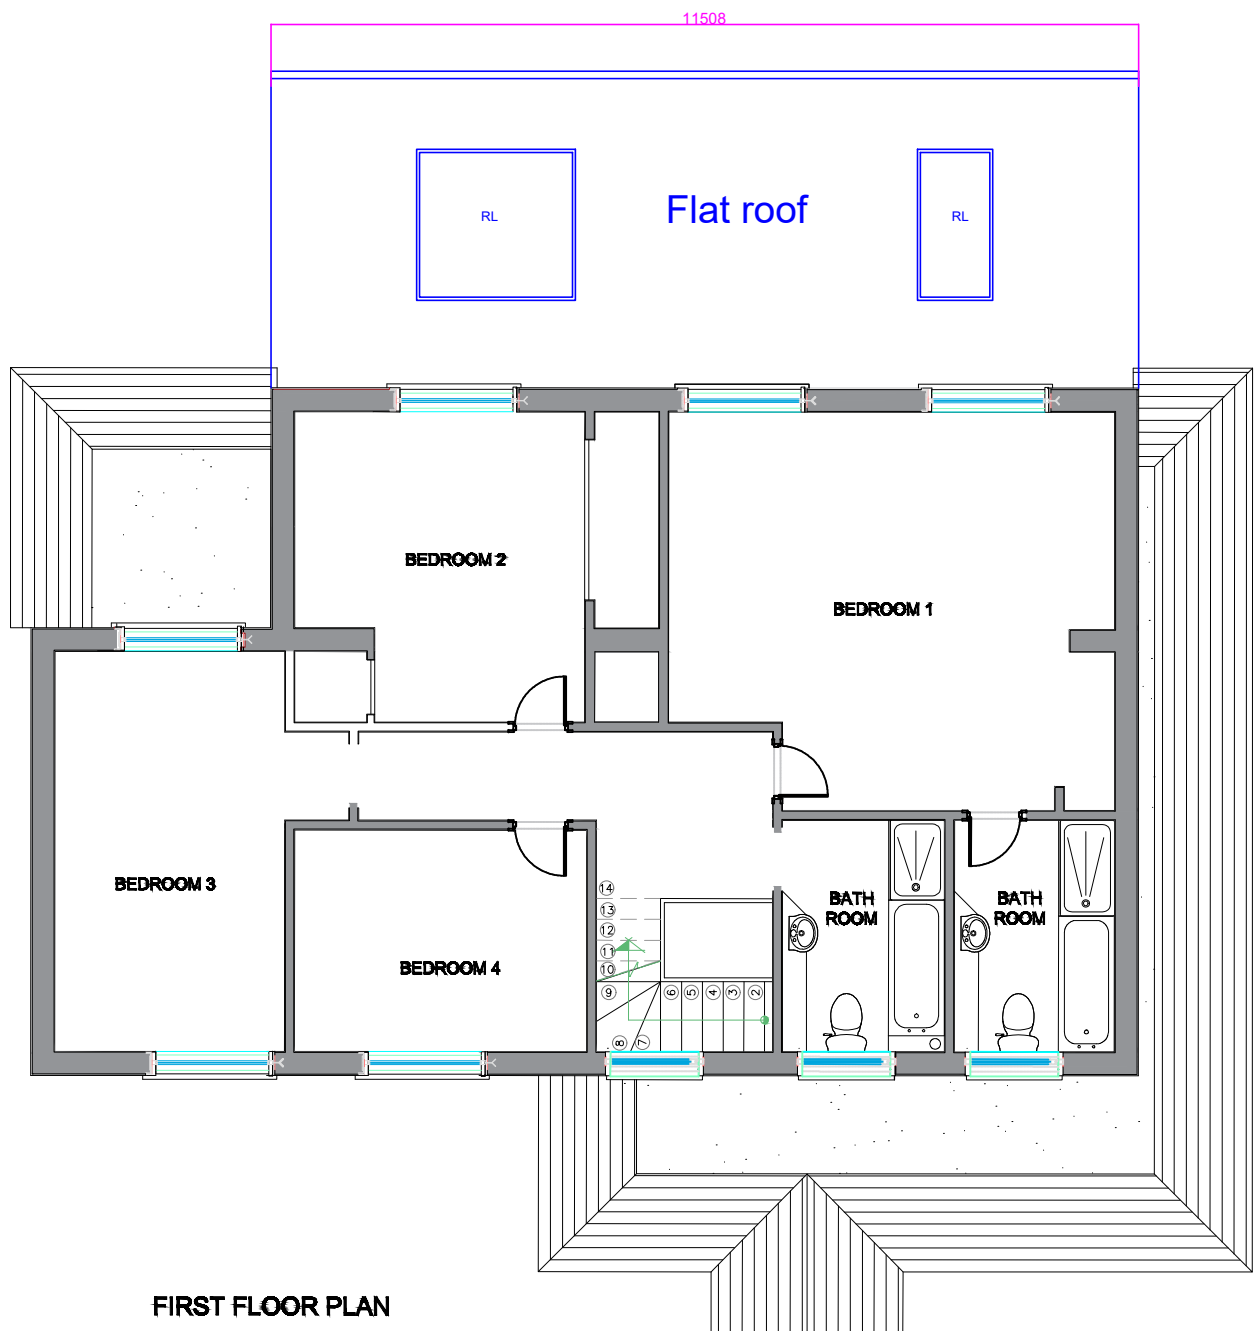

Revisions | SM | BM | 08/23

PLANNING

EDGWARE P CONSULTANCY LTD

412A EDGWARE RD
LONDON
W21ED



PROPOSAL :
SINGLE STORY REAR EXTENSION

7 THE GREENWAY ICKENHAM UB10 8LS

PROPOSED
Floor Plans, Elevations

Drawn	Checked	Date	Scale @ A1	CAD File
SM	BM	04/24	1/100	2341
Project	Series	Ext	Drawing No.	Rev
2341			PRO/03	A

