


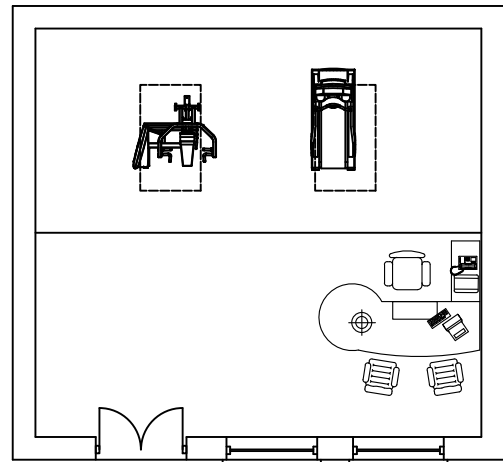


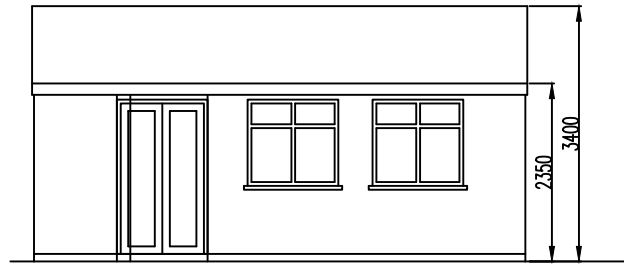


FLOOR PLAN

 


FRONT ELEVATION

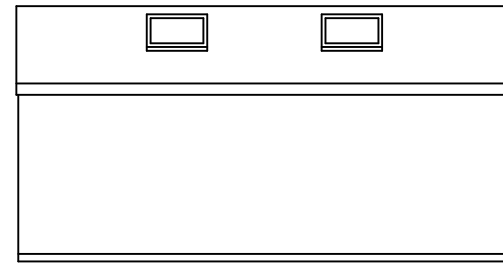


REAR ELEVATION

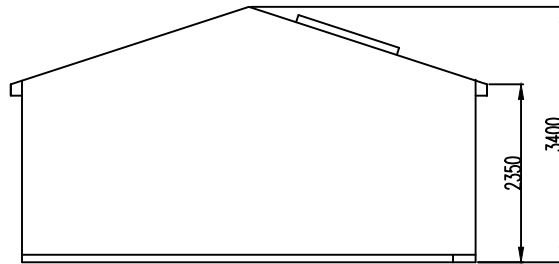

SIDE ELEVATION

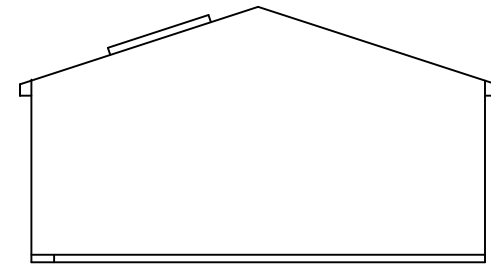


SIDE ELEVATION

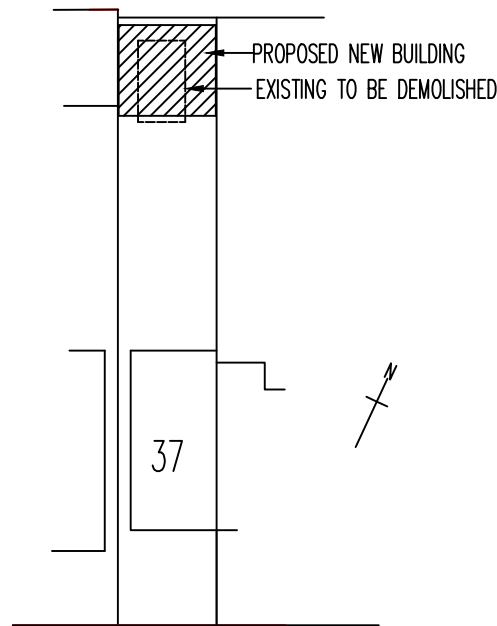

37
GLEDWOOD DRIVE

SITE PLAN

 

Revisions		
	Date	Description
A		
Drawn		Checked
Scale 1:100 1:500 @ A3		Date 08/04/2024

Drawing Title : PLANS AND ELEVAITONS OUTBUILDING 37 GLEDWOOD DRIVE HAYES UB4 0AQ
Drawing No: KGS/GLE/1171P2/1