

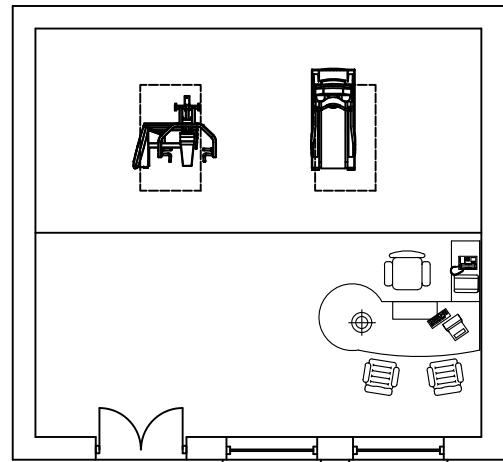


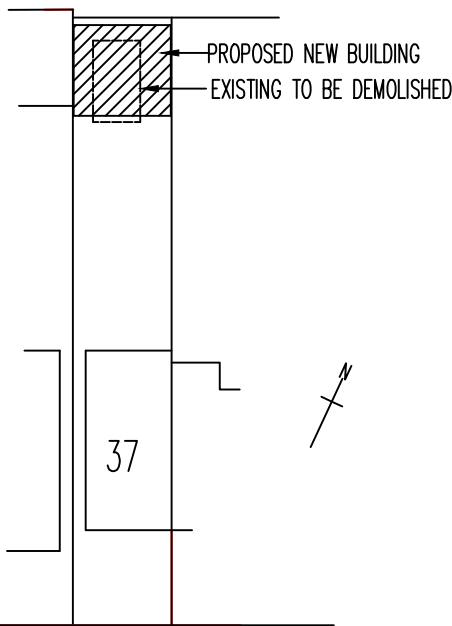


FLOOR PLAN

 


GLEDDWOOD DRIVE

SITE PLAN


SCALE 1:500
5M

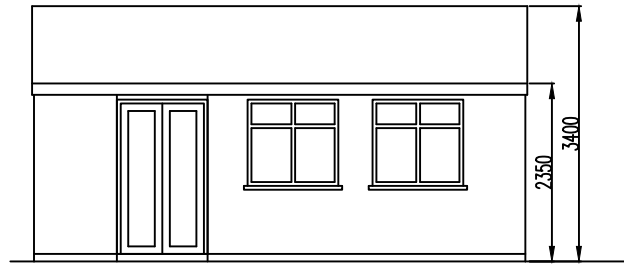


FRONT ELEVATION

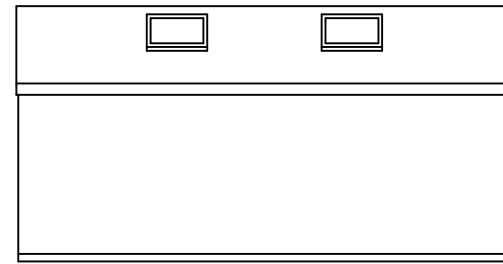

REAR ELEVATION

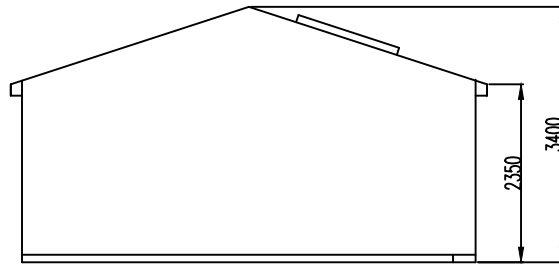

SIDE ELEVATION

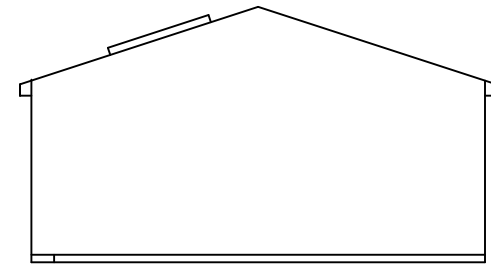

SIDE ELEVATION

Revisions		
	Date	Description
A	15/05/2024	USAGE ANNOTATED
Drawn		Checked
Scale 1:100 1:500 @ A3		Date 08/04/2024

Drawing Title : PLANS AND ELEVAITONS OUTBUILDING (GYM/HOME OFFICE/STORE) 37 GLEDWOOD DRIVE HAYES UB4 0AQ
Drawing No: KGS/GLE/1171P2/1A