




PROPOSED FRONT ELEVATION
SCALE 1:100

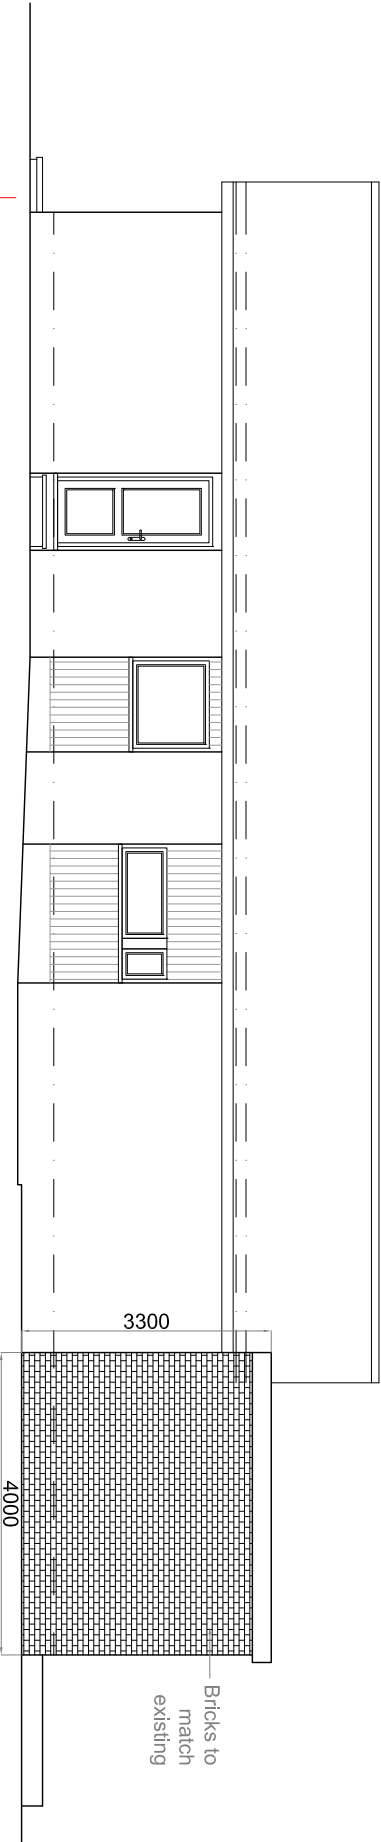

PROPOSED SIDE ELEVATION (VIEW FROM NO.06)
SCALE 1:100

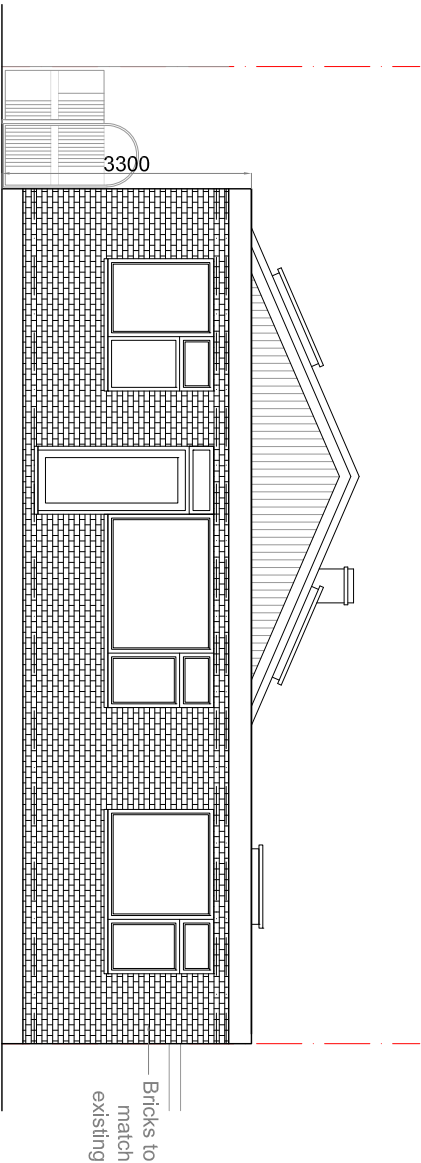

PROPOSED REAR ELEVATION
SCALE 1:100

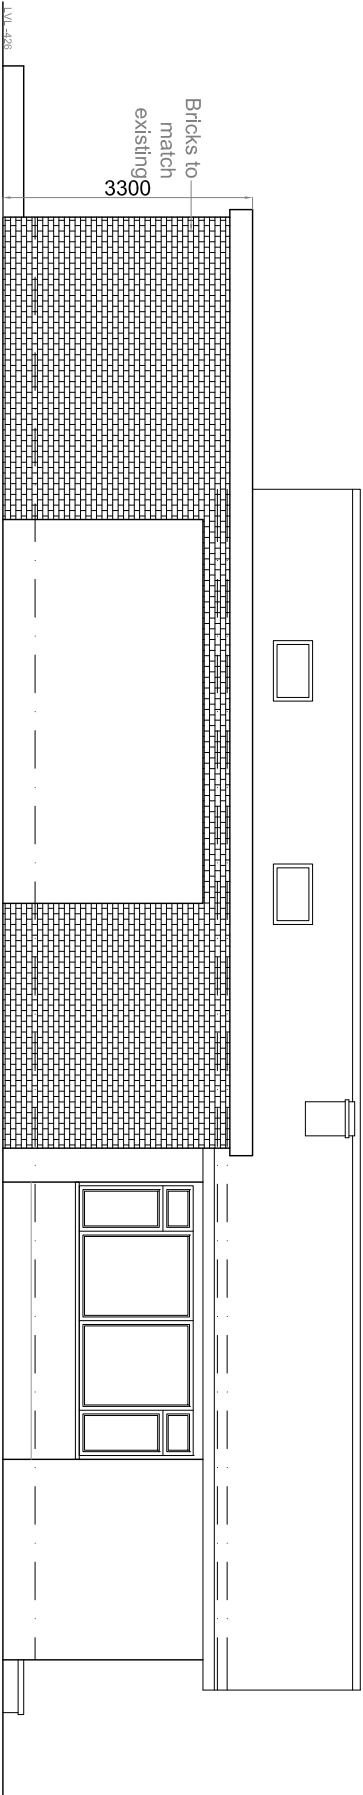

PROPOSED SIDE ELEVATION (VIEW FROM NO.10)
SCALE 1:100

GENERAL NOTES		Part 1: Wall etc. Act 1996 would apply and contractor is to ensure that no work is commenced until this formality is completed. The sole purpose of this drawing is the procurement of Planning Permission and Building Regulation approval and work is NOT to commence before such approvals. Where this drawing is used for the works, contractor should request at the time of tender, from the lender, full specification and schedule of work. To avoid any disputes, this schedule of works in conjunction with the drawings would be used to resolve matters. Contractor to ensure and satisfy himself that necessary Planning permission and Building Regulations are approved before tendering or commencement of works.	<div>The competent person is to send to the local authority via the scheme provider a self-certification certificate within 30 days of the electrical works completion. The client must receive both a copy of the self certificate and a BS7671 Electrical Installation Test Certificate. (Reg. P1)</div> <div>The Gas and Boiler Installations will be carried out by a suitably qualified CORGI registered gas engineer or equal approved. The Contractor is responsible for ensuring compliance with the CDM Regulations, and appropriate Health & Safety on site precautions.</div>
All dimensions, levels, sizes, positions and locations of particulars as indicated on drawings are to be verified by the appointed Contractor on site prior to engaging in works. Any discrepancies must be reported to the Architect/Surveyor/Engineer or responsible persons immediately. No dimensions to be scaled from the drawings for construction purposes unless otherwise indicated. All work is to comply with current Building Regulations.			
 SHAH DESIGNS LTD +44 (0)7985 433 342 15 Derwent Avenue, Pinner, HA5 4QH dshah@shahdesignsltd.co.uk www.shahdesignsltd.co.uk			
Scale 1:100 0 1m 2m 3m 4m 5m			
Scale 1:50 0 1m 2m			
PROJECT 8 CURZON PLACE PINNER HA5 2TQ			
DRAWING TITLE PROPOSED ELEVATIONS			
DRAWING NO. SD2507(P)04-C			
DATE 09-04-2025		DRAWN BY DS	
SCALE 1:100@A3		CHECKED BY DS	
REVISION		REVISION	
REVISION		DESCRIPTION	
BY		DATE	
A		DS	
MINOR AMENDMENTS		10-04-2025	
MINOR AMENDMENTS		DS	