


1
A104
EXISTING ROOF PLAN
SCALE 1 : 100

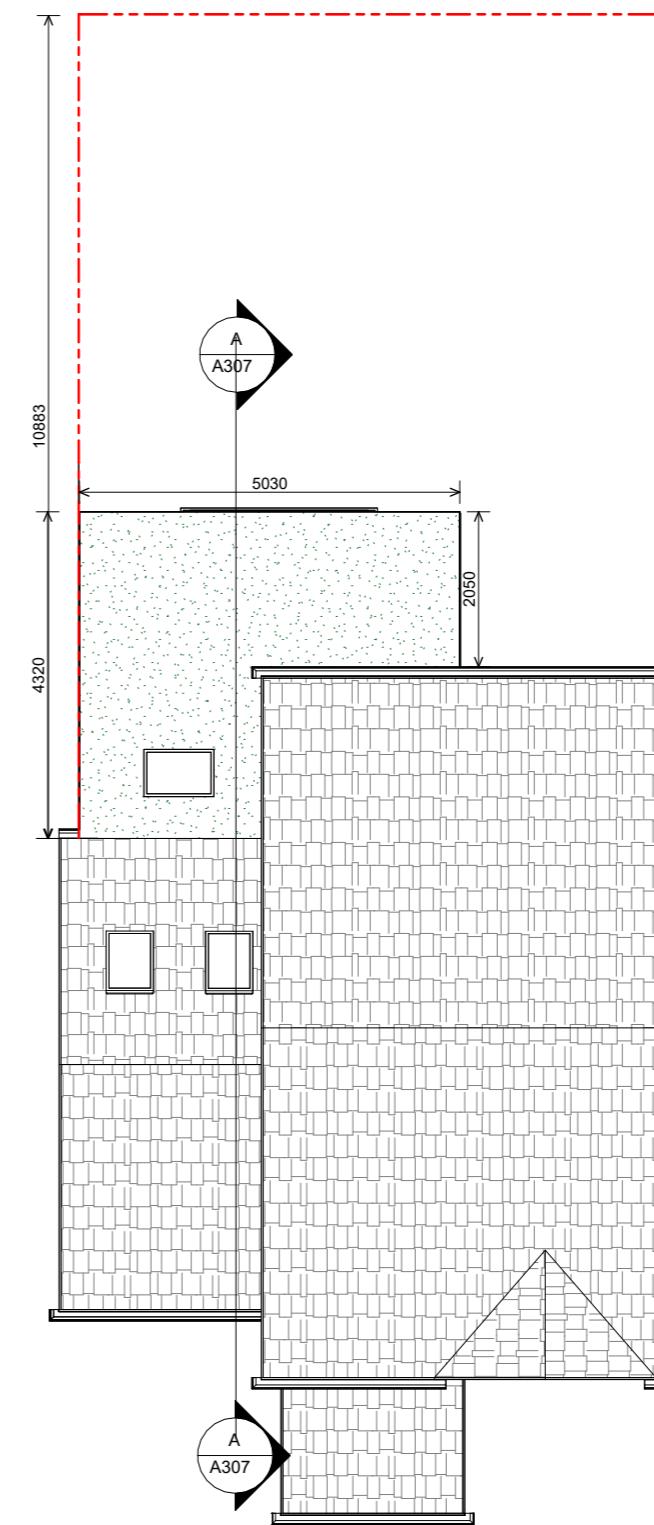

2
A104
PROPOSED ROOF PLAN
SCALE 1 : 100

0 2 4 6m

GENERAL NOTES

- All dimensions must be checked on site before any works commence.
- All discrepancies must be reported to the Main Architect before works proceed.
- Only figured dimensions are to be used.
- Any conflict of given data on the drawing(s) with site condition to be discussed with the Architect.
- The General Contractor and/or all Sub-contractors working according these drawings and specifications to contact the architect or representative if any measurements do not appear correct or unclear, add up properly or scale correctly to the indicated size upon approvals.

STRUCTURAL NOTES

- All drawings to be read in conjunction with structural engineer's drawings and specifications.
- All Structural Elements Spans must be measured on site before ordering.
- This drawing must be read in conjunction with the Structural Engineer's Drawings, Calculations and other details.
- Accurate site dimensions are to be taken by the contractor on site prior to any construction commencing.

PROJECT

SINGLE STOREY REAR EXTENSION & GARAGE CONVERSION

PROPERTY ADDRESS

2A WHITTINGTON AVENUE, UB4 0AB

TITLE

EXISTING & PROPOSED ROOF PLAN

DWG REF

FL310

A104

REV 00	04/08/25	DATE	04/08/25
REV 01	06/10/25	DRAWN	AP
REV 02	06/10/25	CHECKED	NV

SCALE

1 : 100@A3