



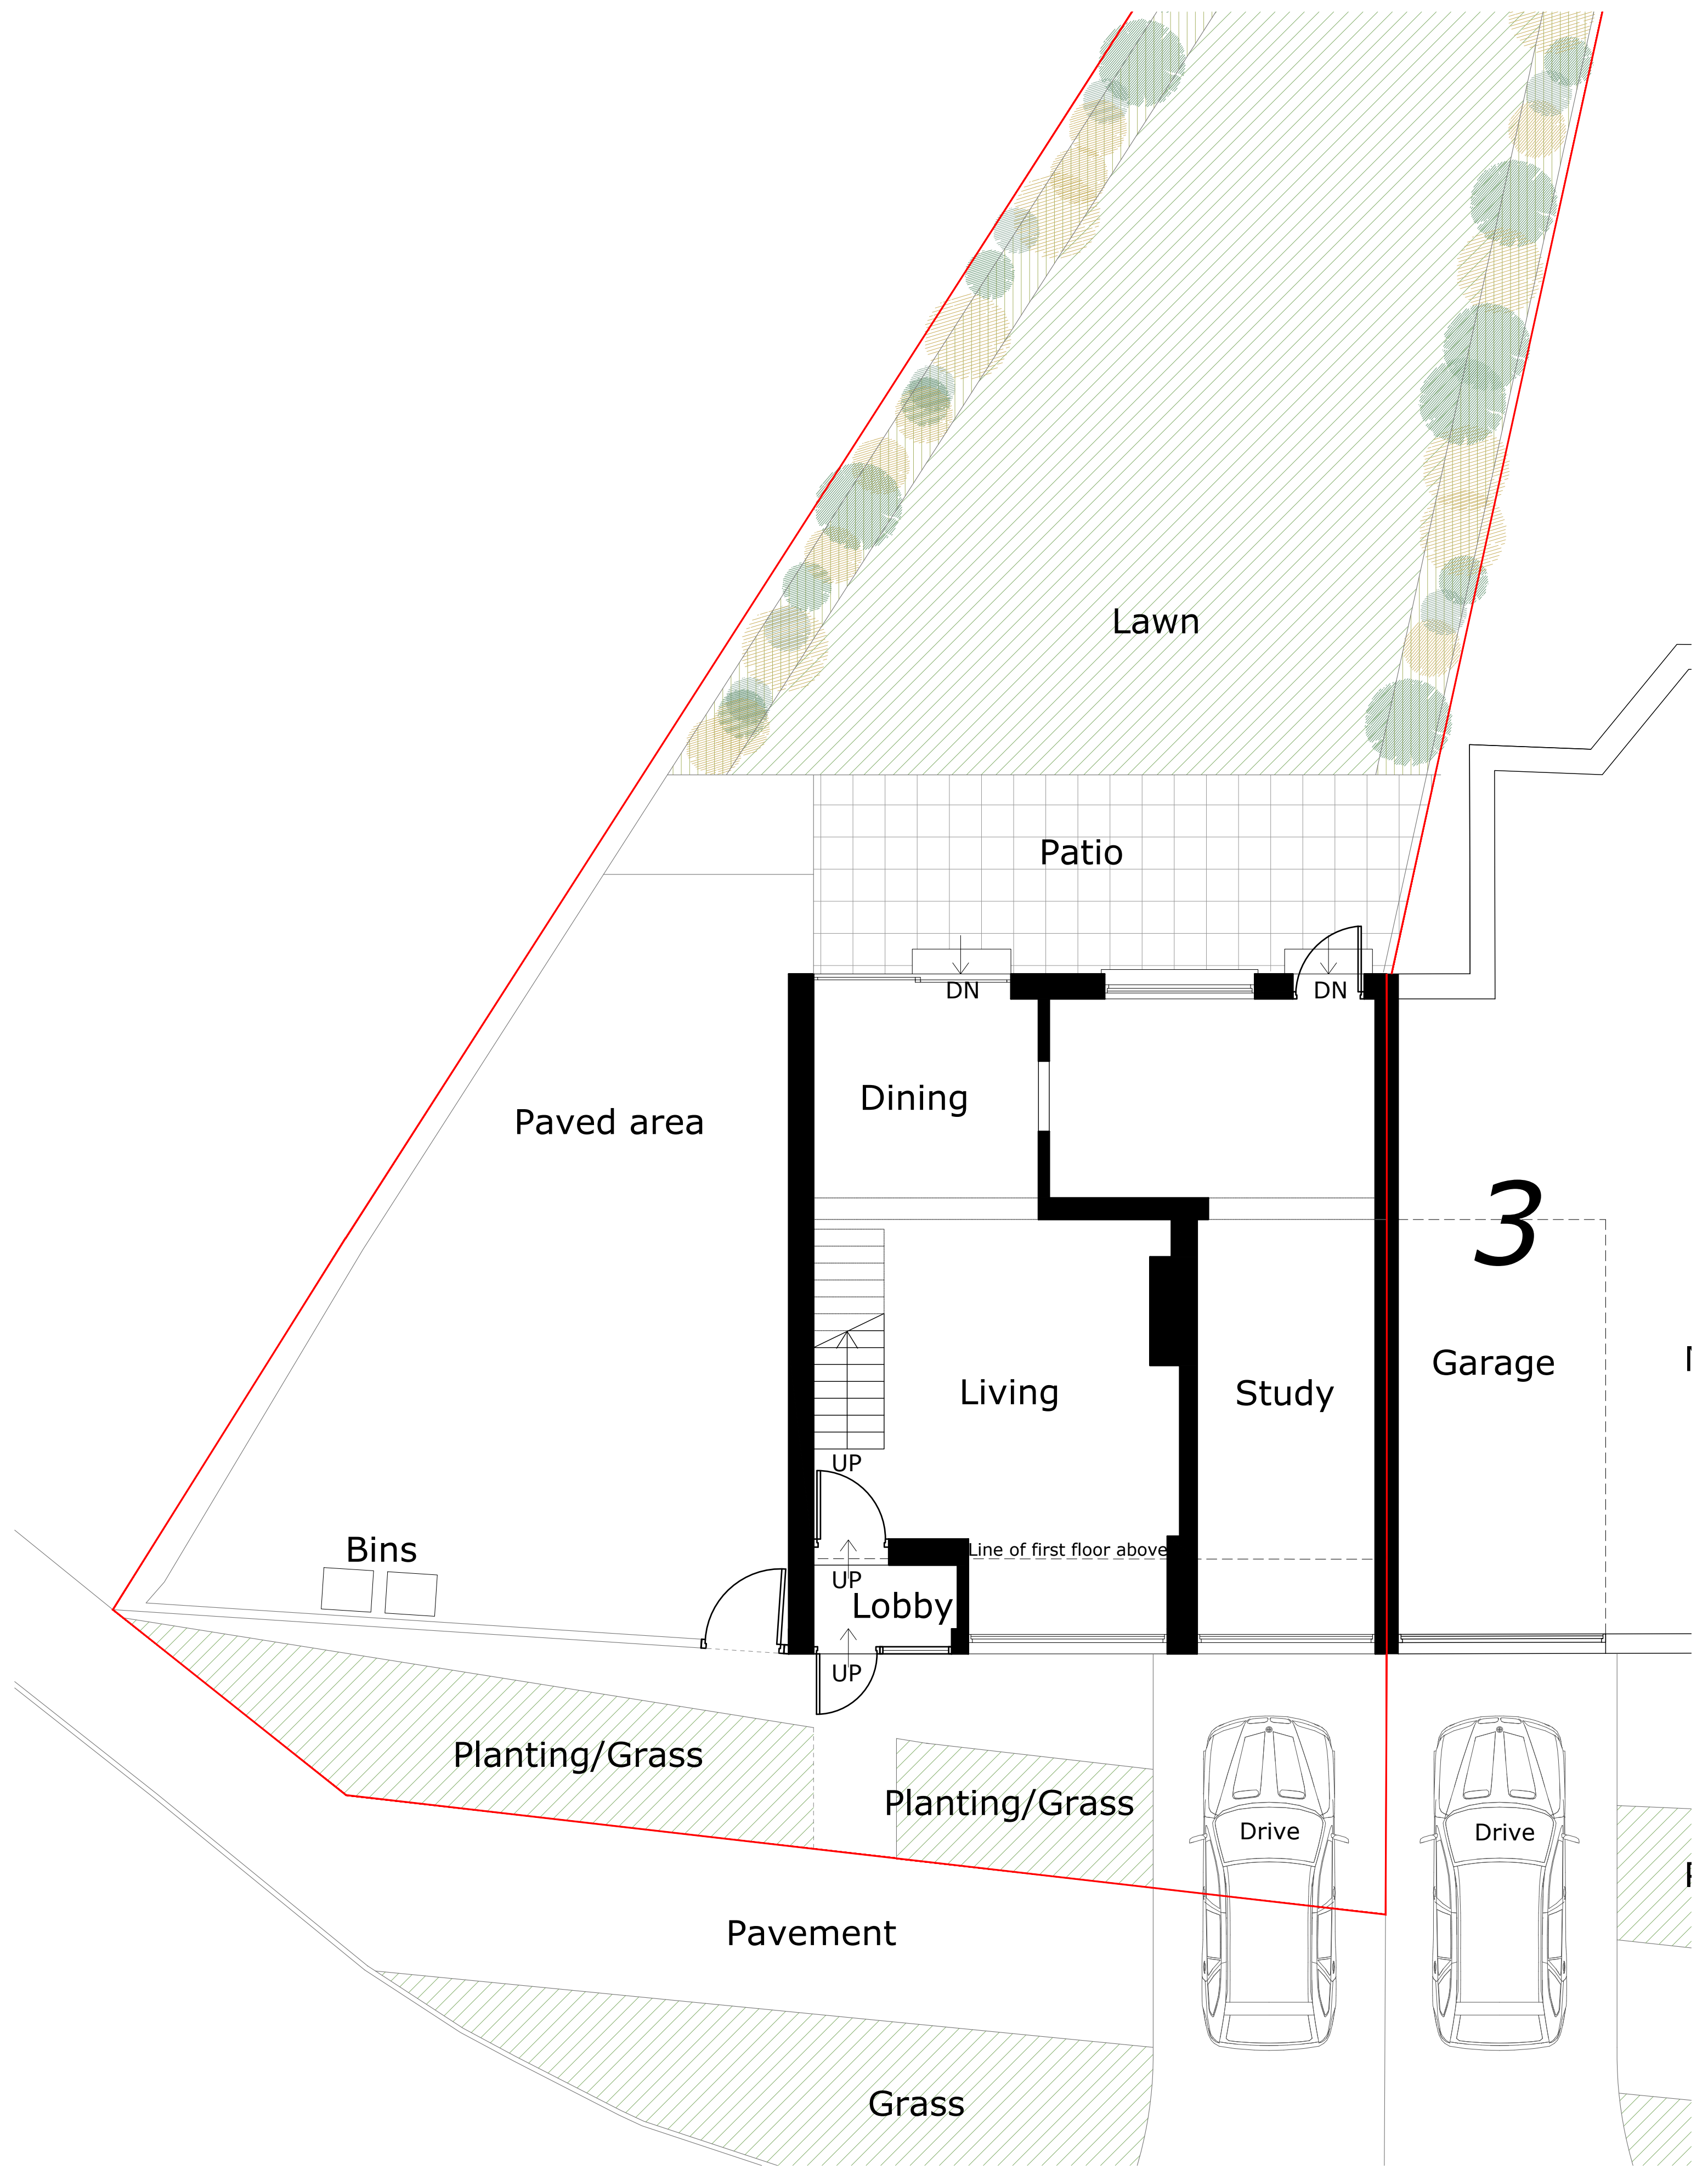

EXISTING GROUND FLOOR PLAN

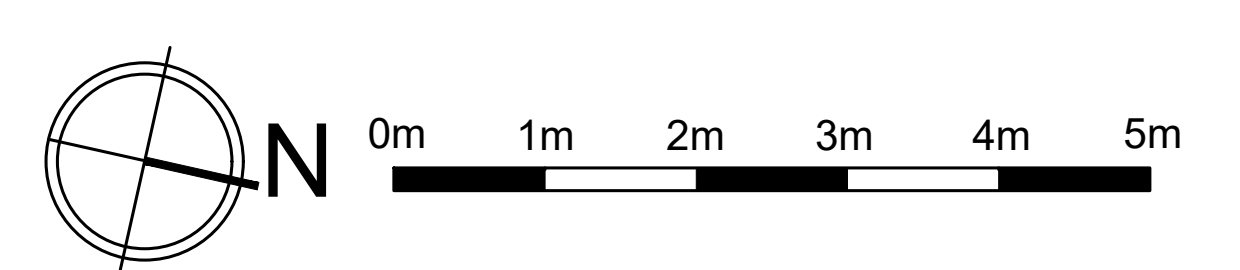

| PROJECT                            | DWG NO. | SCALE        | DETAIL         | 11.04.2023               |  |  |  |  |  | PROJECT NO. | PR Architecture Ltd.<br>Chartered Architect<br><br>120, Pinner Road, Harrow, HA1 4JD.<br>Tel: 0208 357 2304 |
|------------------------------------|---------|--------------|----------------|--------------------------|--|--|--|--|--|-------------|---|
| 1 DE SALIS ROAD,UXBRIDGE. UB10 0SP | 102     | 1:50<br>@ A2 | EXISTING PLANS | SUBMITTED TO<br>PLANNING |  |  |  |  |  | 23.11       |   |
| PLANNING                           |         |              |                |                          |  |  |  |  |  |             |   |