




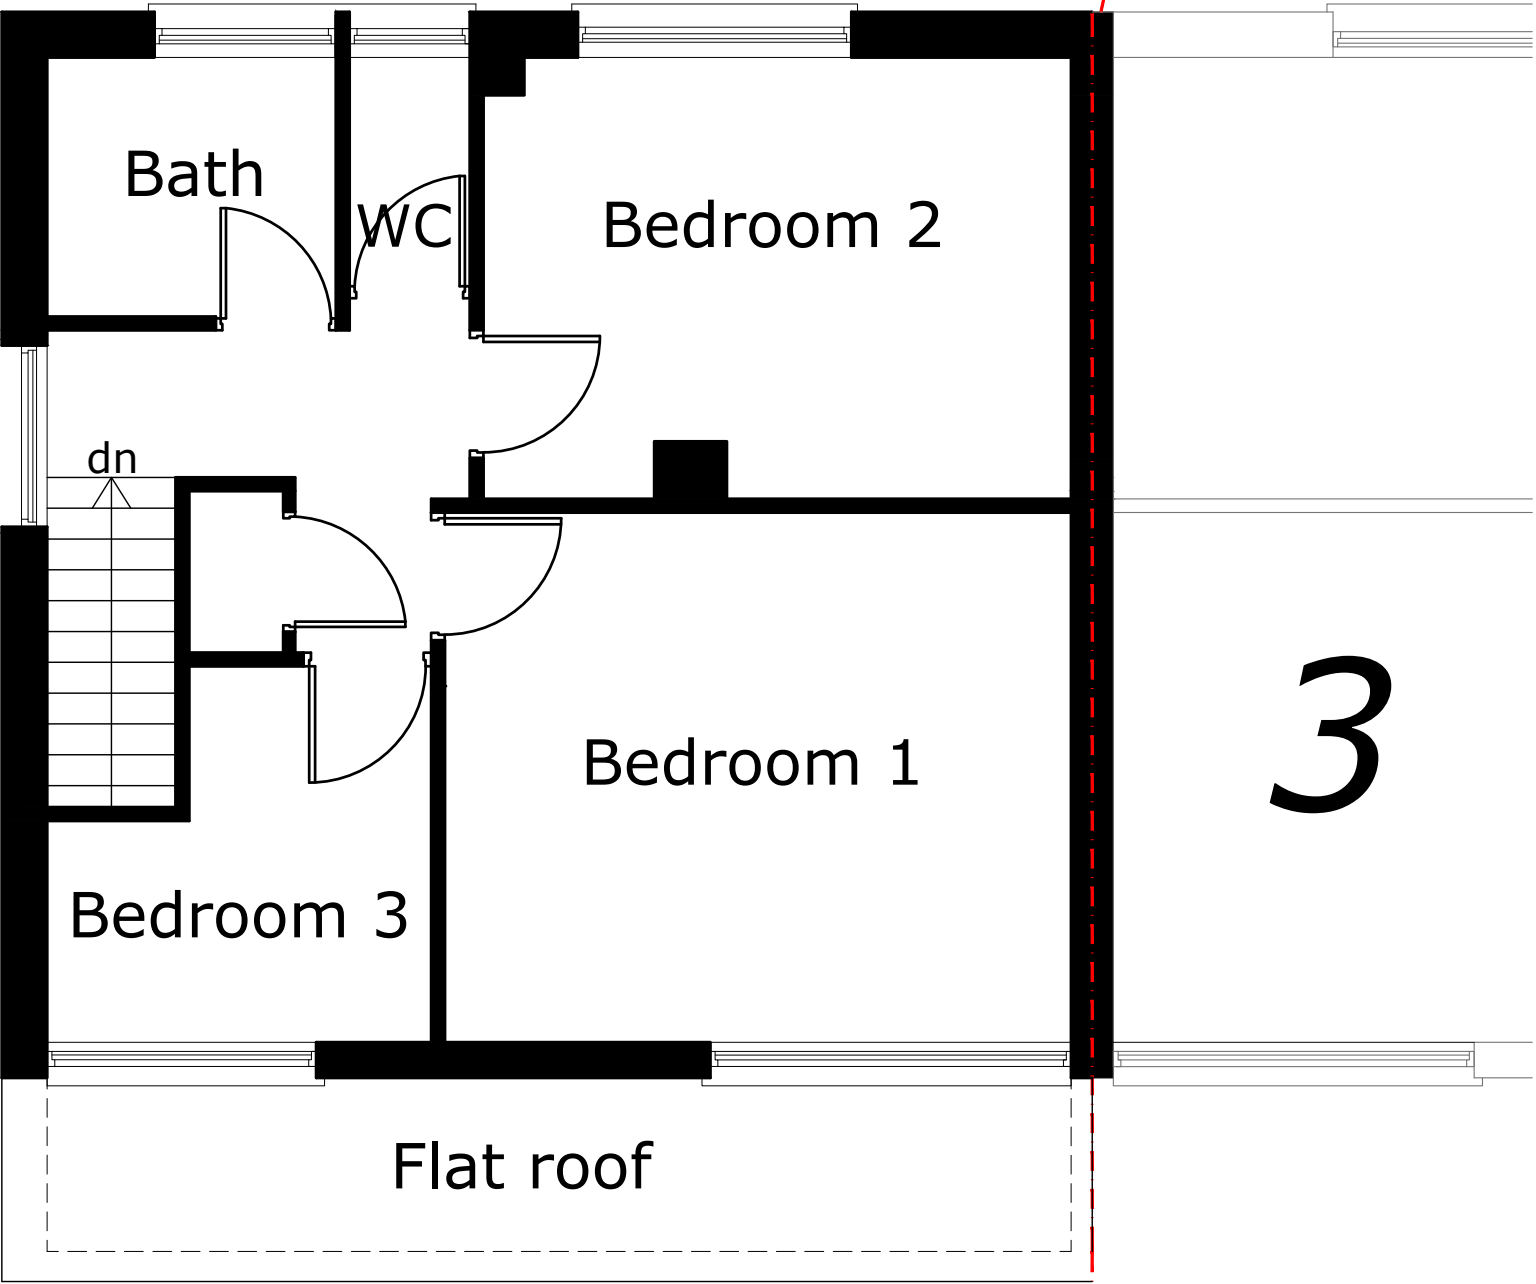

EXISTING FIRST FLOOR PLAN

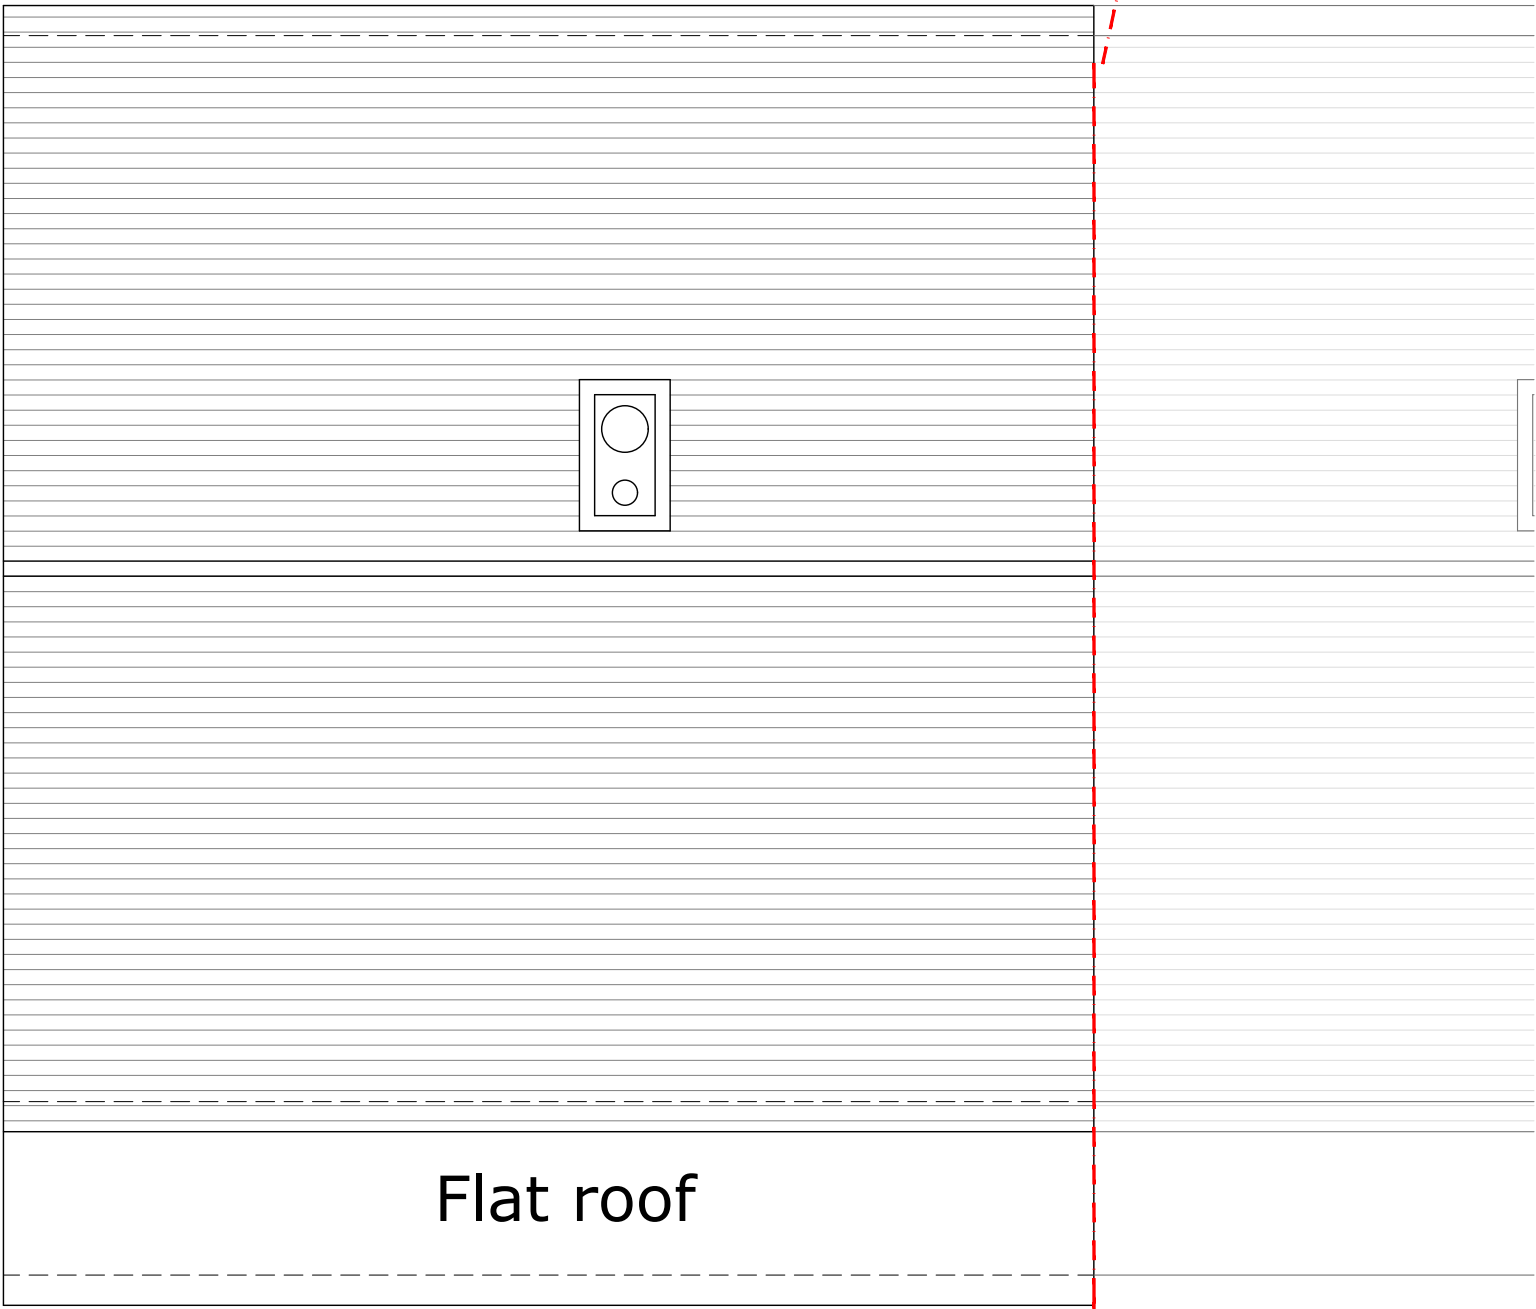

EXISTING ROOF PLAN

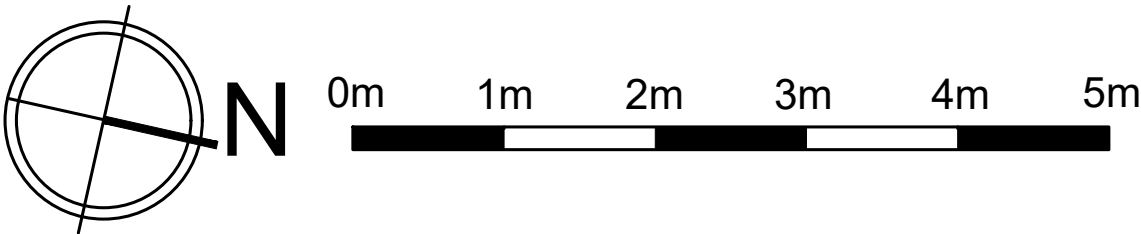

PROJECT	DWG NO.	SCALE	DETAIL	11.04.2023							PROJECT NO.	PR Architecture Ltd. Chartered Architect 120, Pinner Road, Harrow, HA1 4JD. Tel: 0208 357 2304
1 DE SALIS ROAD,UXBRIDGE. UB10 0SP	103	1:50 @ A2	EXISTING PLANS	SUBMITTED TO PLANNING							23.11	
PLANNING												