



EXISTING FIRST FLOOR PLAN

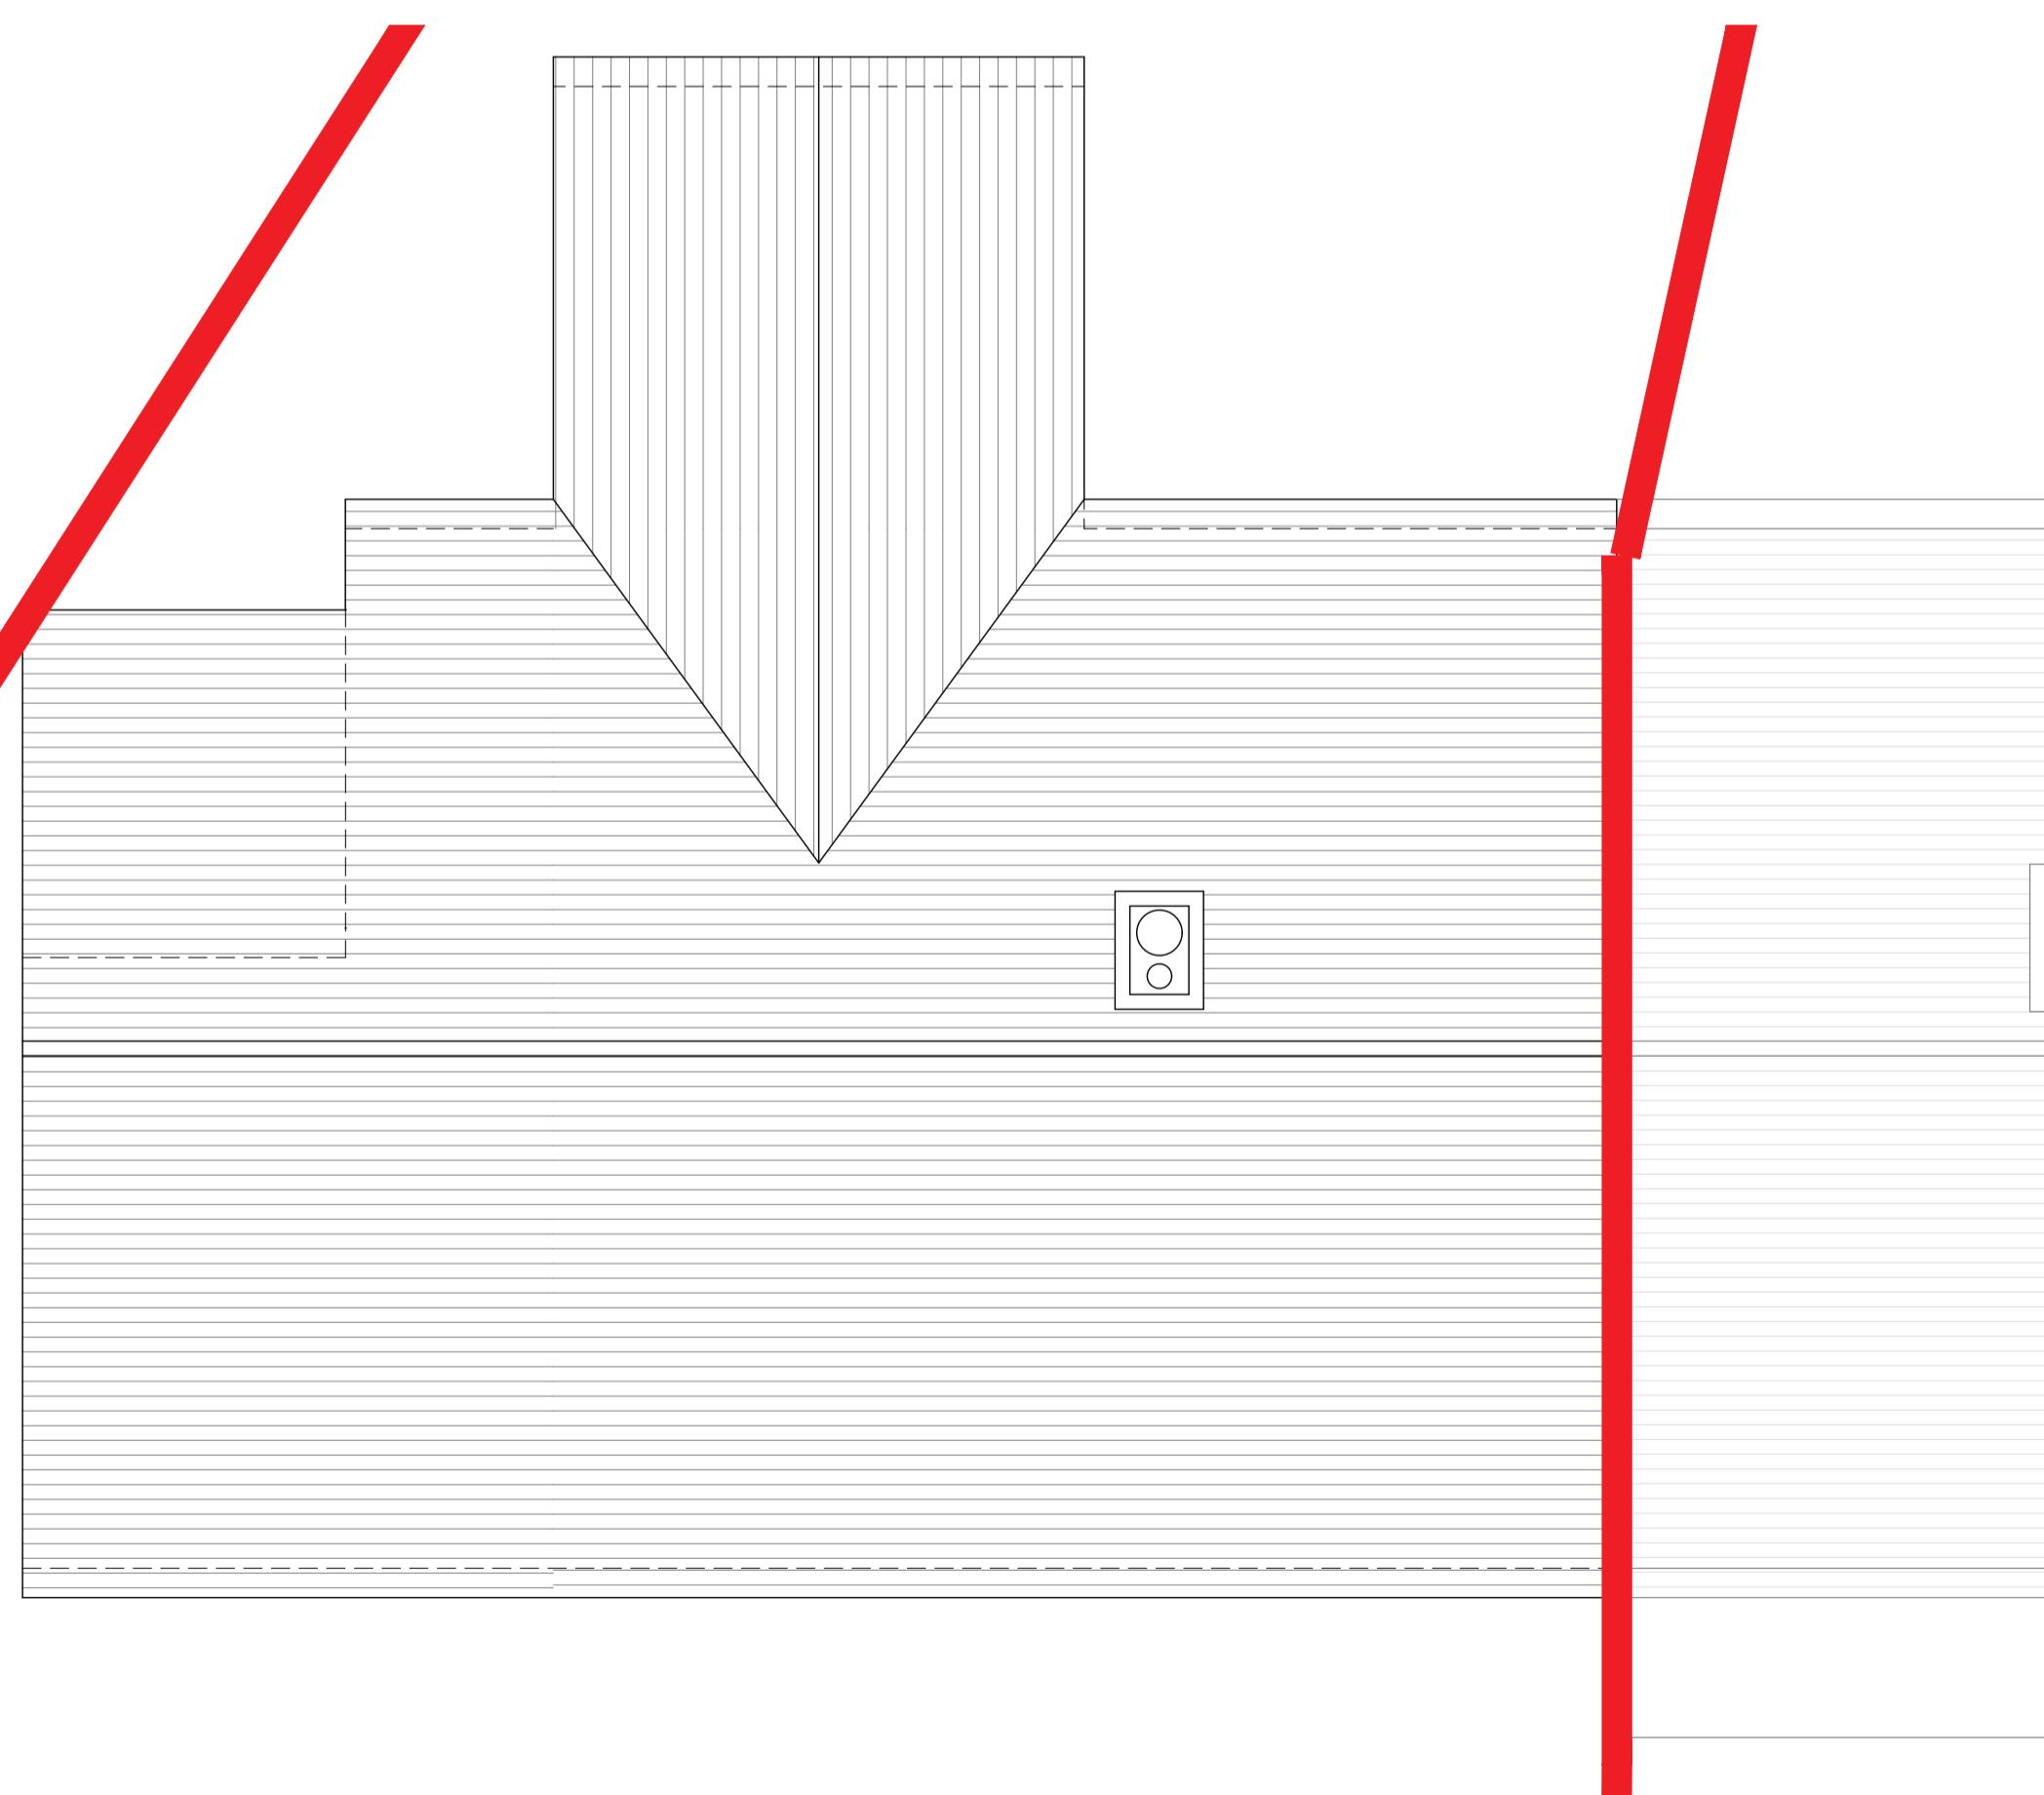

EXISTING ROOF PLAN

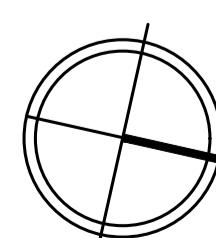

0m 1m 2m 3m 4m 5m

PROJECT	DWG NO.	SCALE	DETAIL	A 17.04.2024	B 21.10.2024	ISSUED FOR DISCUSSION	SUBMITTED FOR PLANNING						PROJECT NO.	PR Architecture Ltd.
1 DE SALIS ROAD, UXBRIDGE, UB10 0SP	22B	1:50 @ A2	EXISTING FIRST FLOOR & ROOF PLANS										23.11	Chartered Architect
PLANNING														120, Pinner Road, Harrow, HA1 4JD. Tel: 0208 357 2304