






PROPOSED FRONT ELEVATION

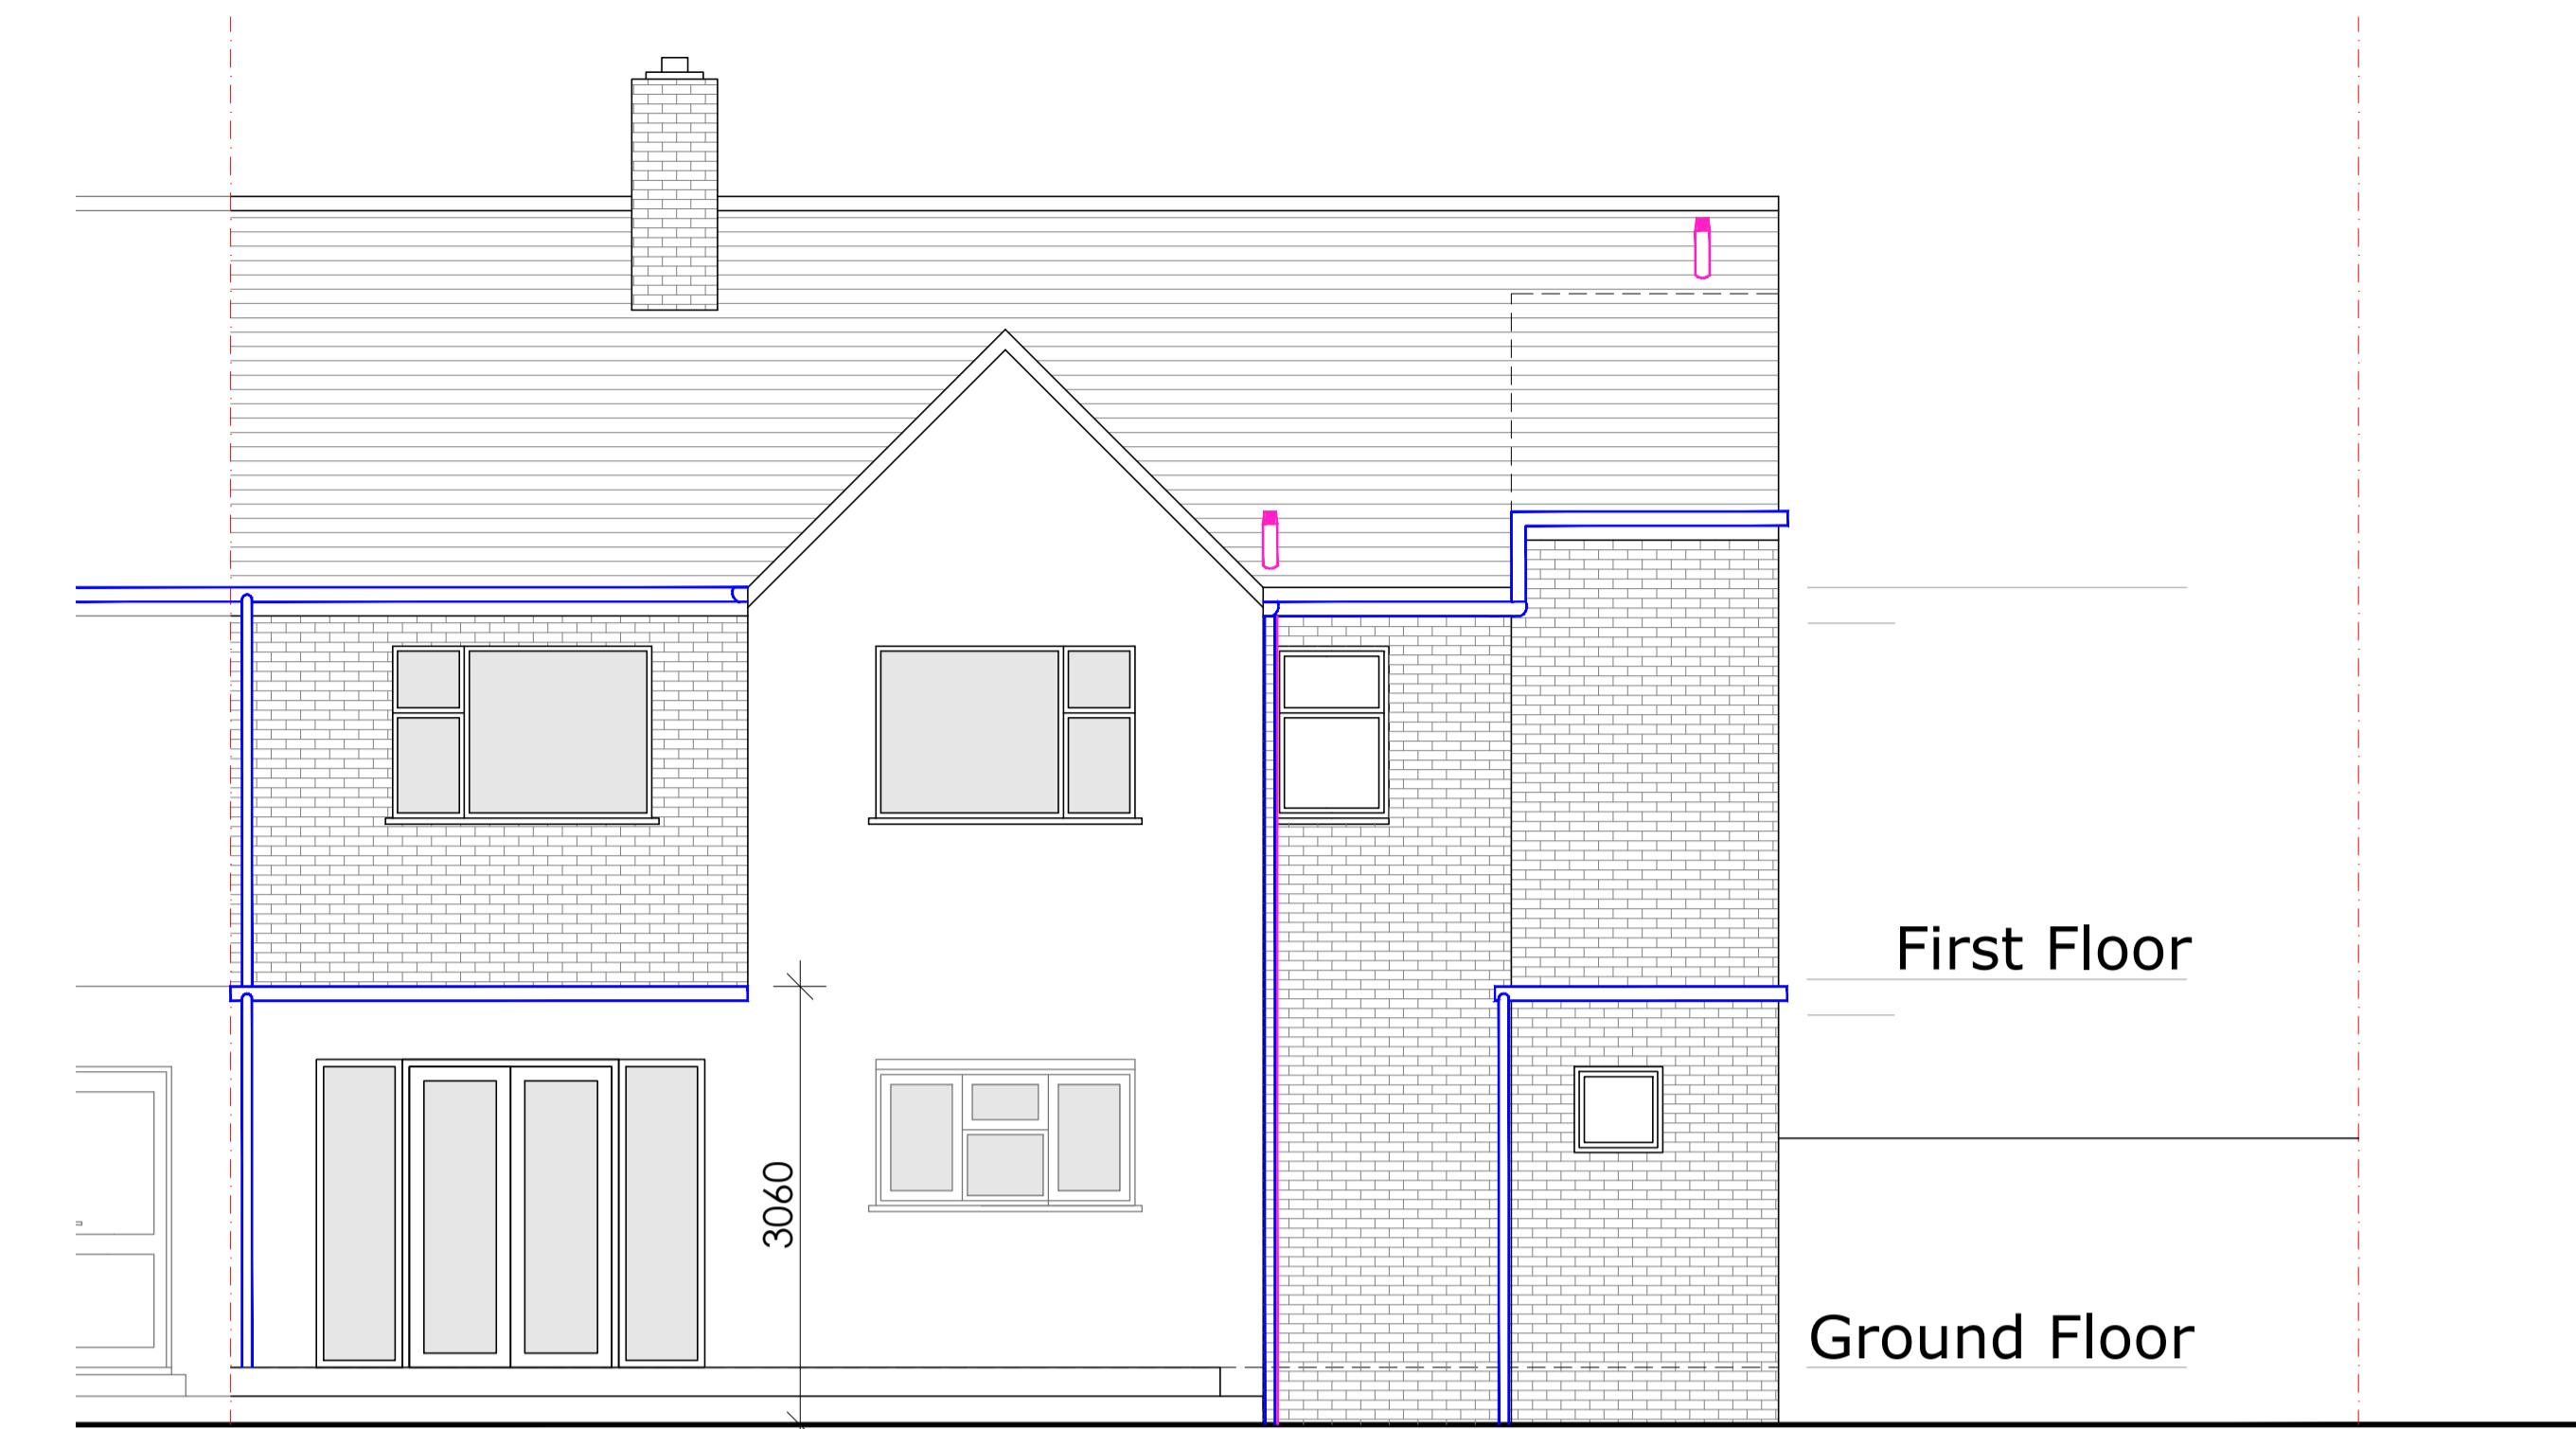

PROPOSED REAR ELEVATION

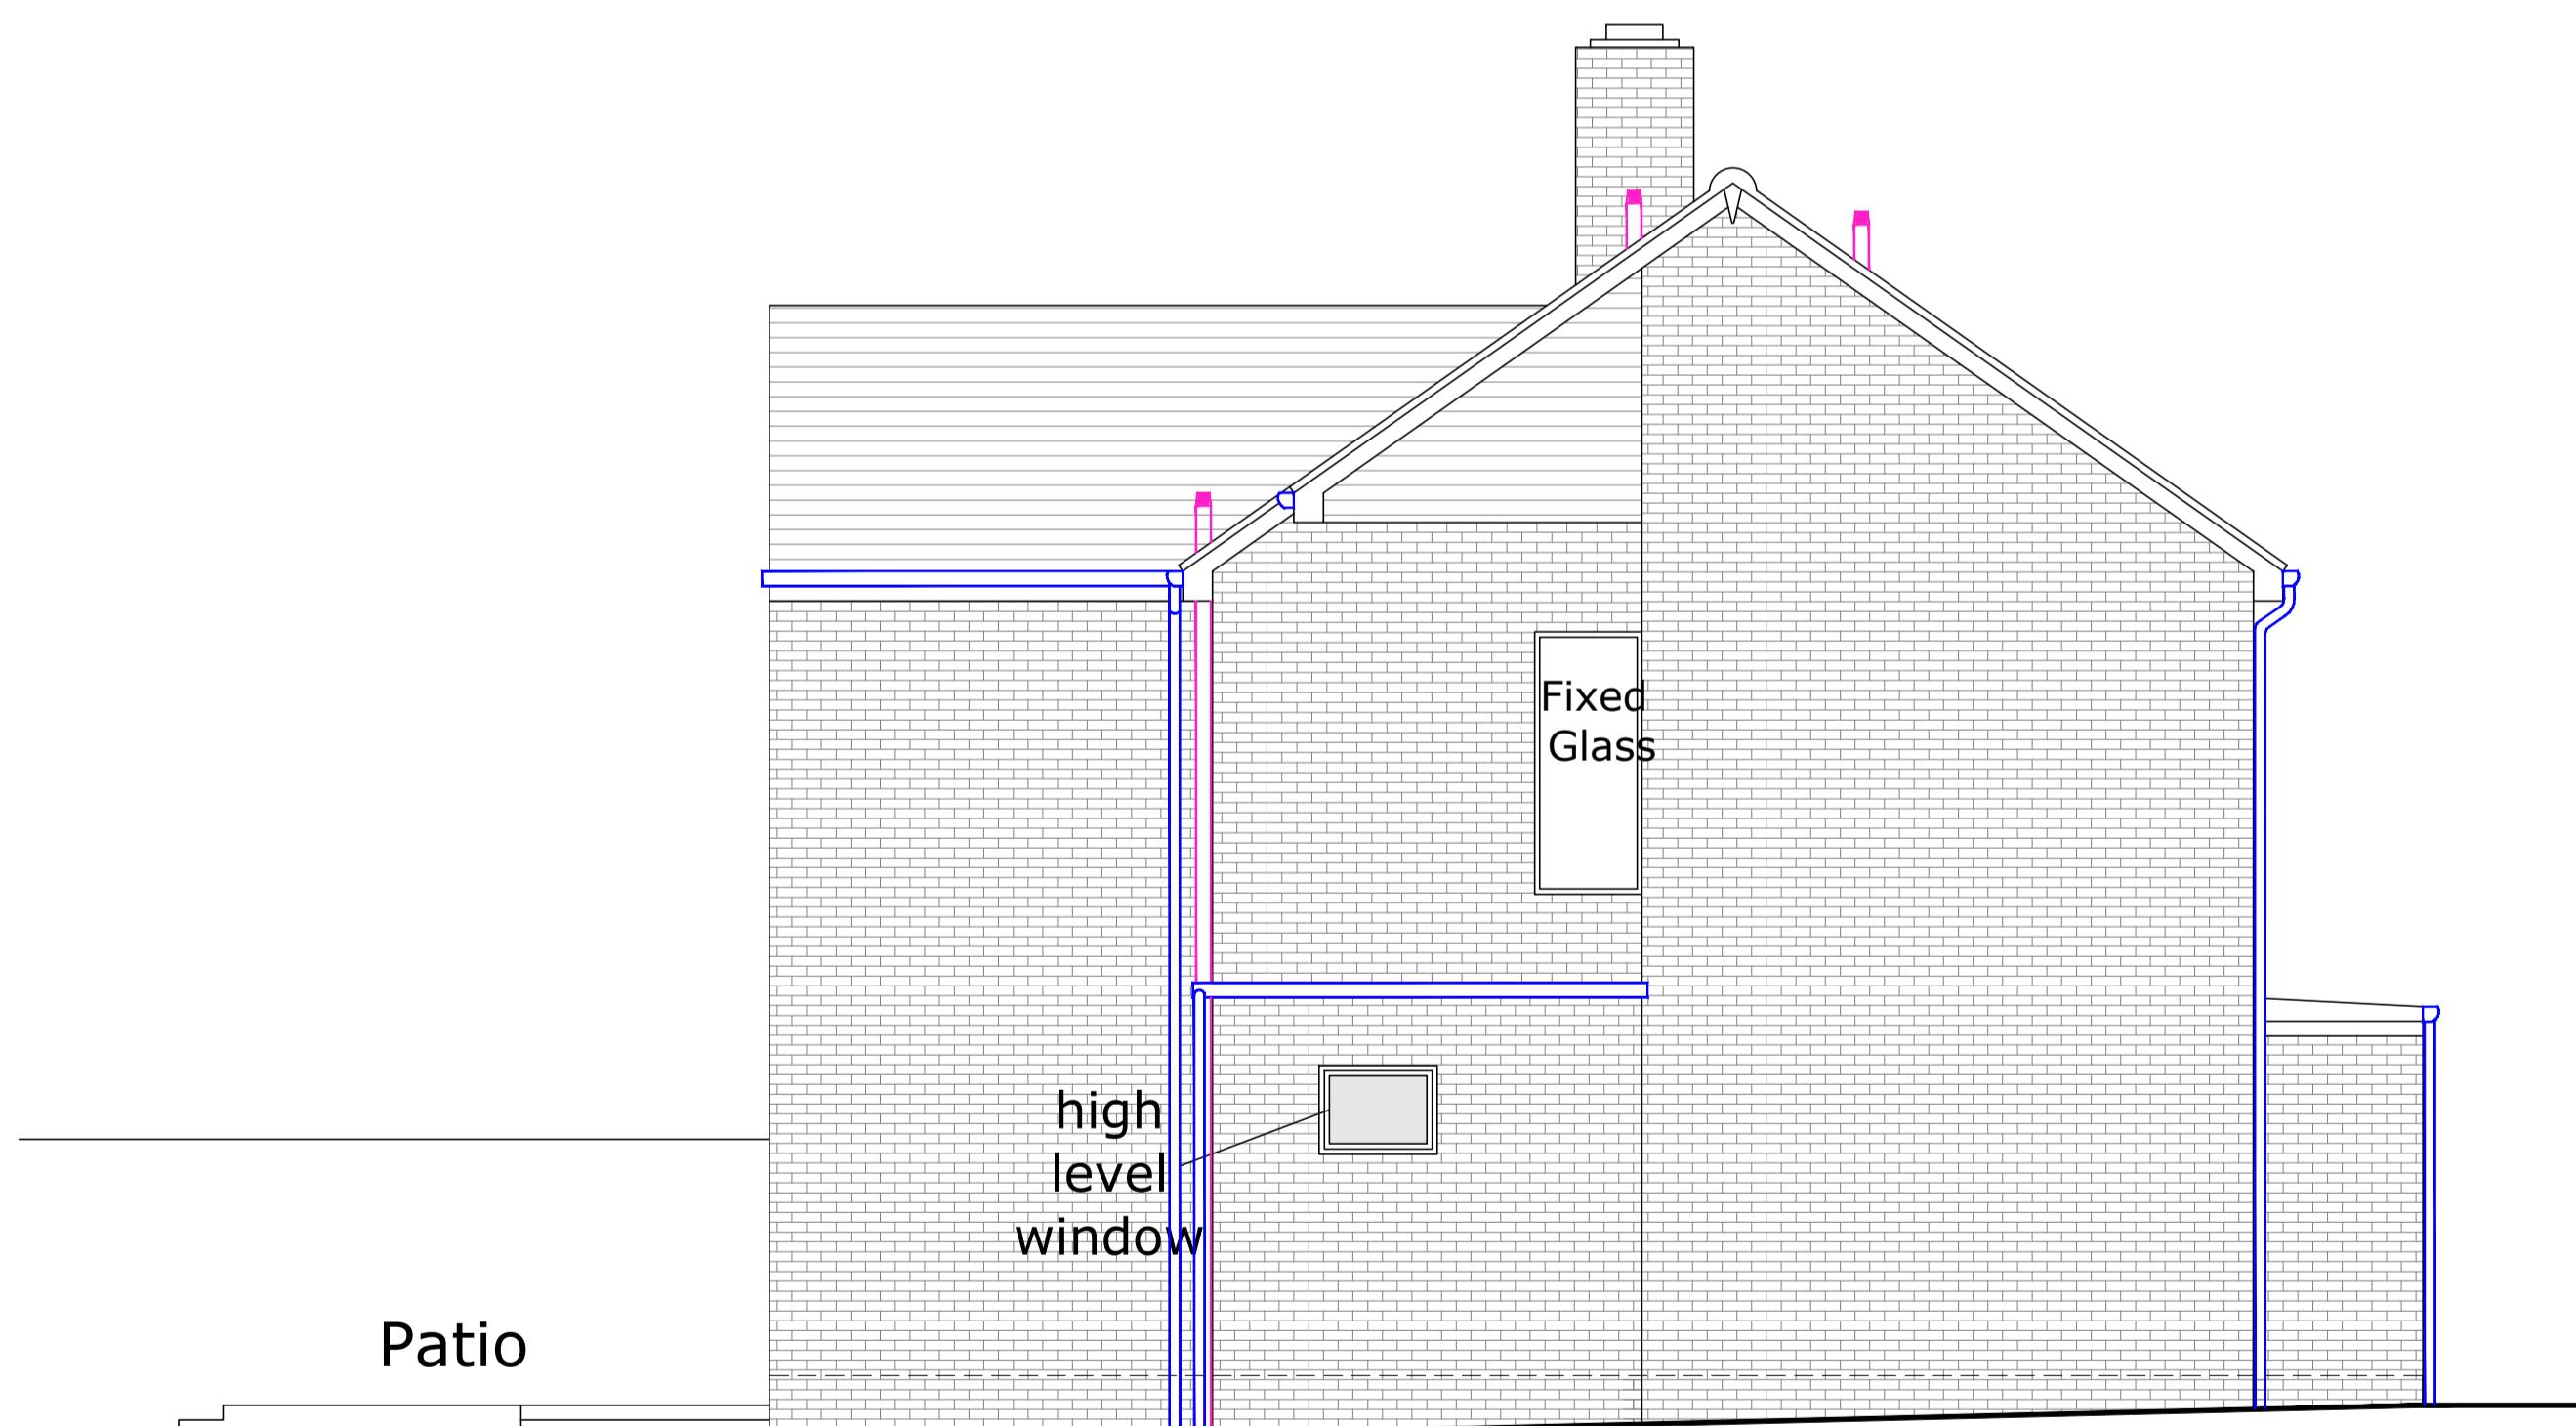

PROPOSED SIDE ELEVATION

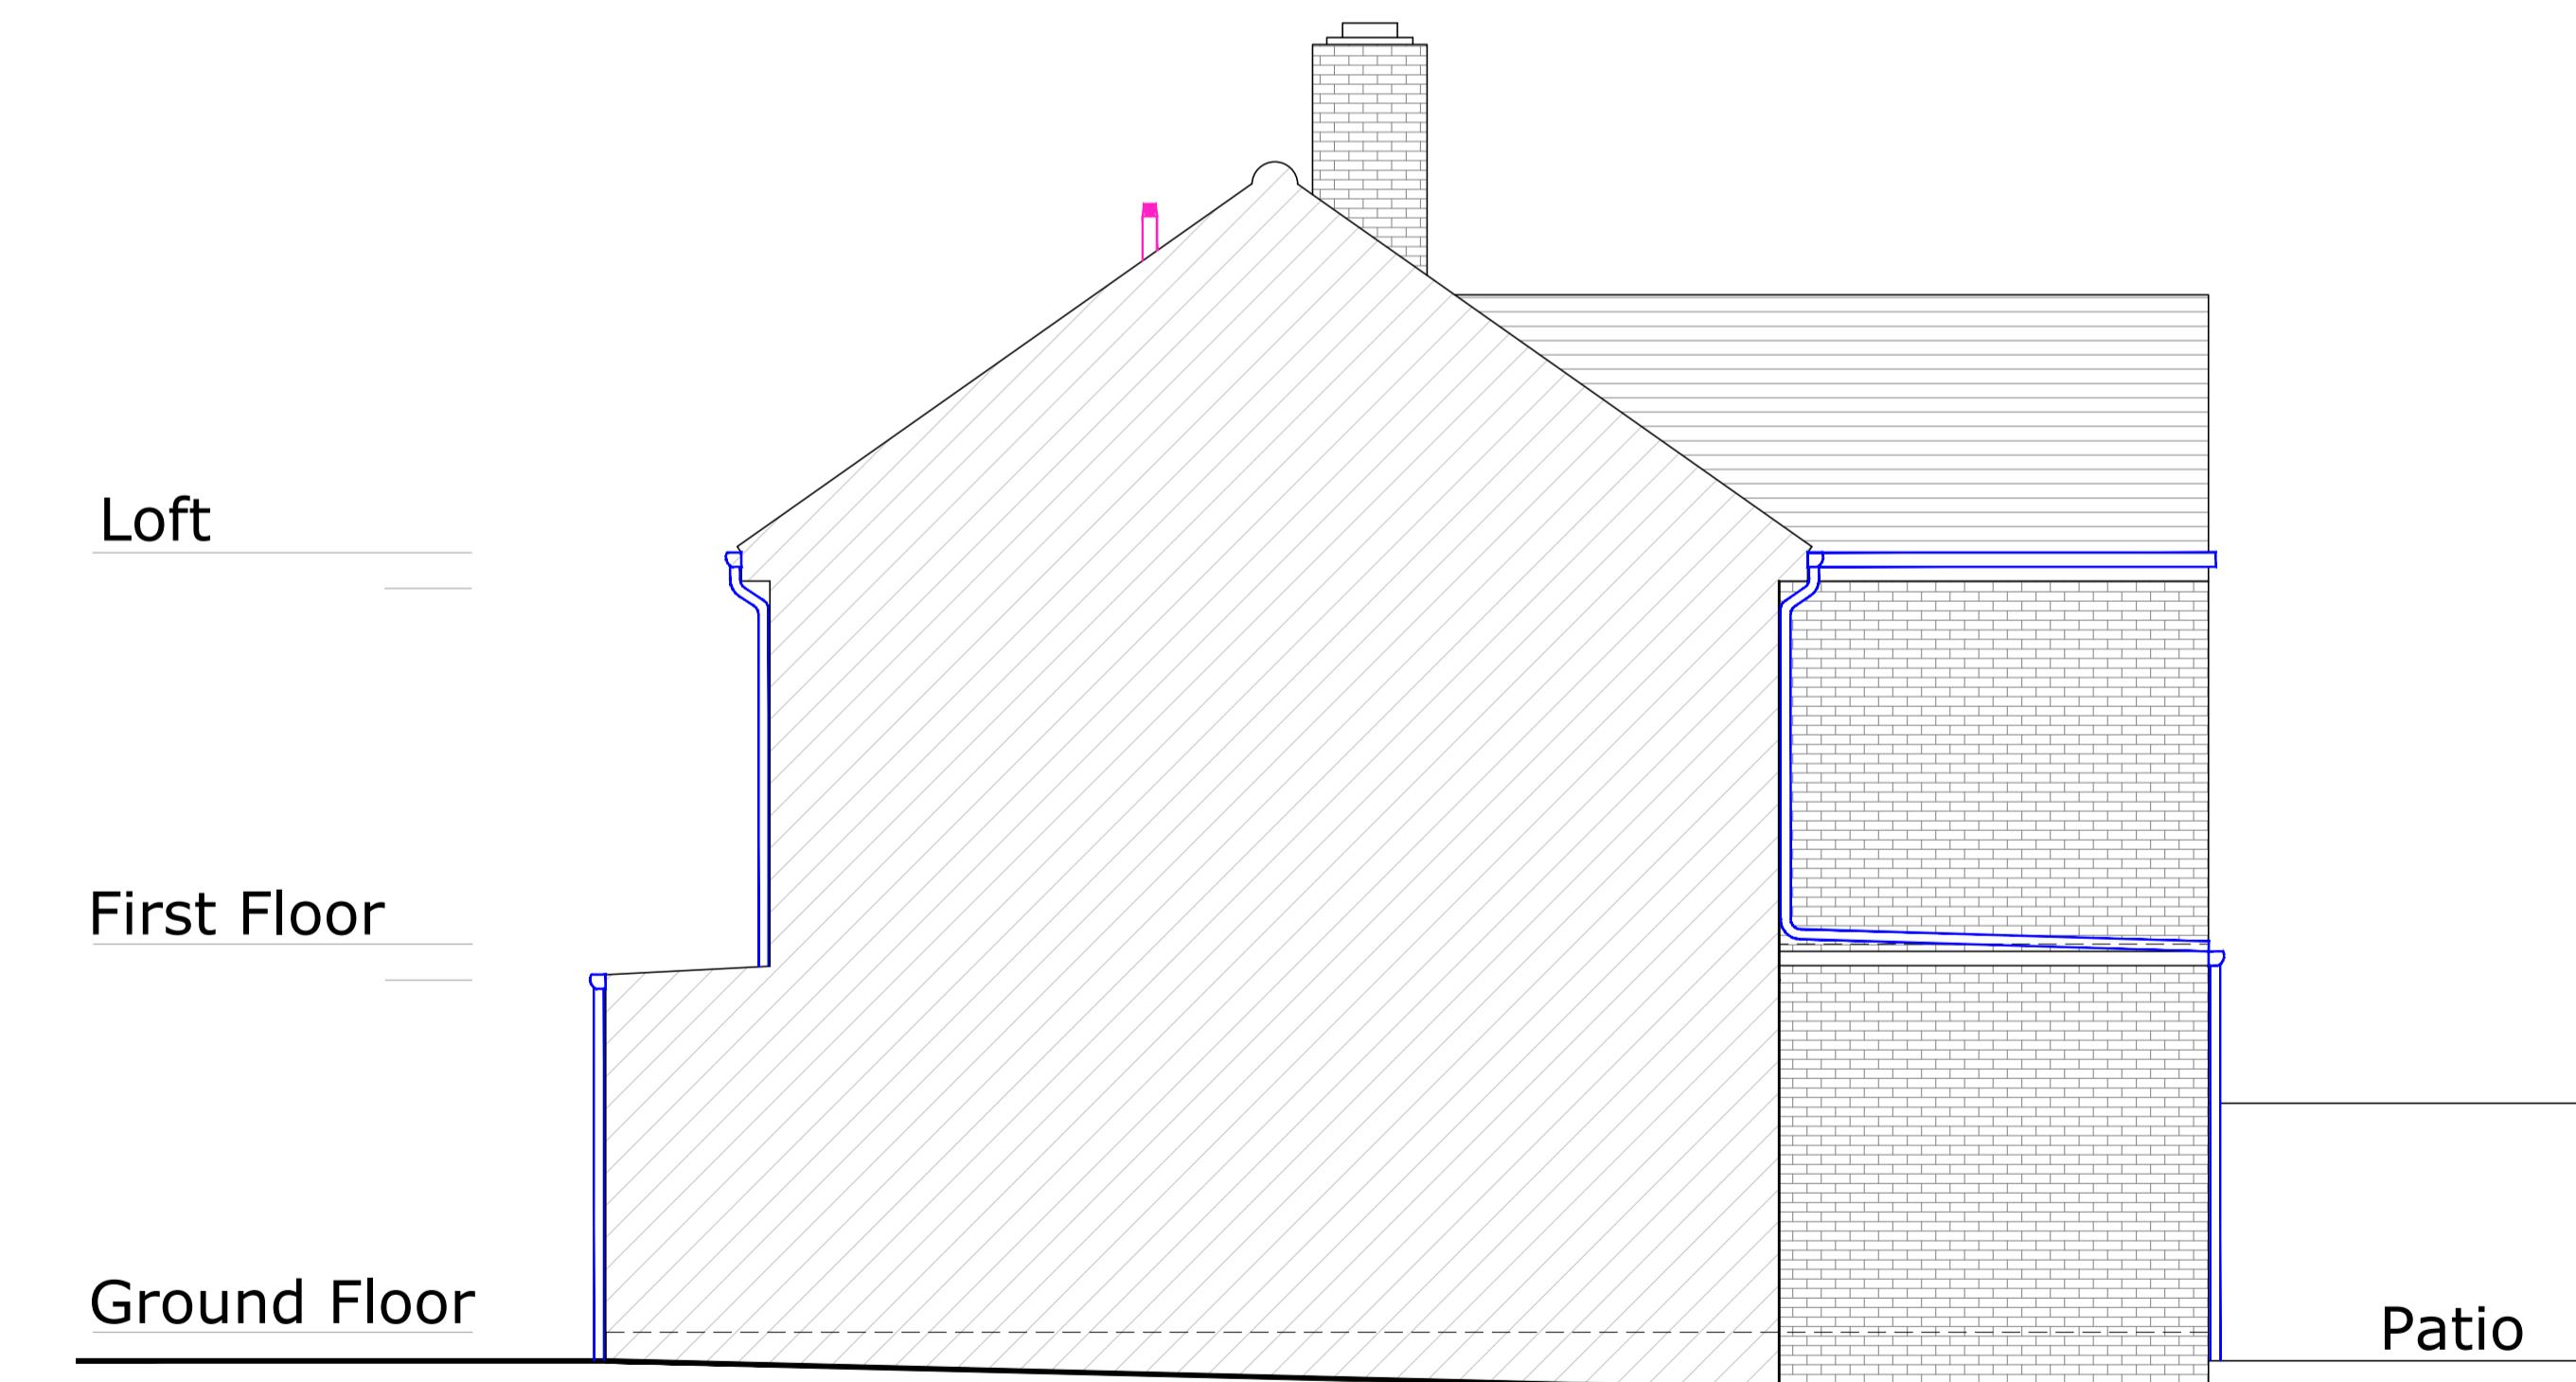

PROPOSED SIDE ELEVATION

0m 1m 2m 3m 4m 5m

PROJECT	DWG NO.	SCALE	DETAIL	11.04.2023	20.06.2023	07.03.2025				PROJECT NO.	PR Architecture Ltd.
1 DE SALIS ROAD, UXBRIDGE, UB10 0SP	32	1:50 @ A2	PROPOSED ELEVATIONS	SUBMITTED TO PLANNING	ISSUED FOR DISCUSSION	ISSUED FOR DISCUSSION				23.11	Chartered Architect
PLANNING											120, Pinner Road, Harrow, HA1 4JD. Tel: 0208 357 2304