



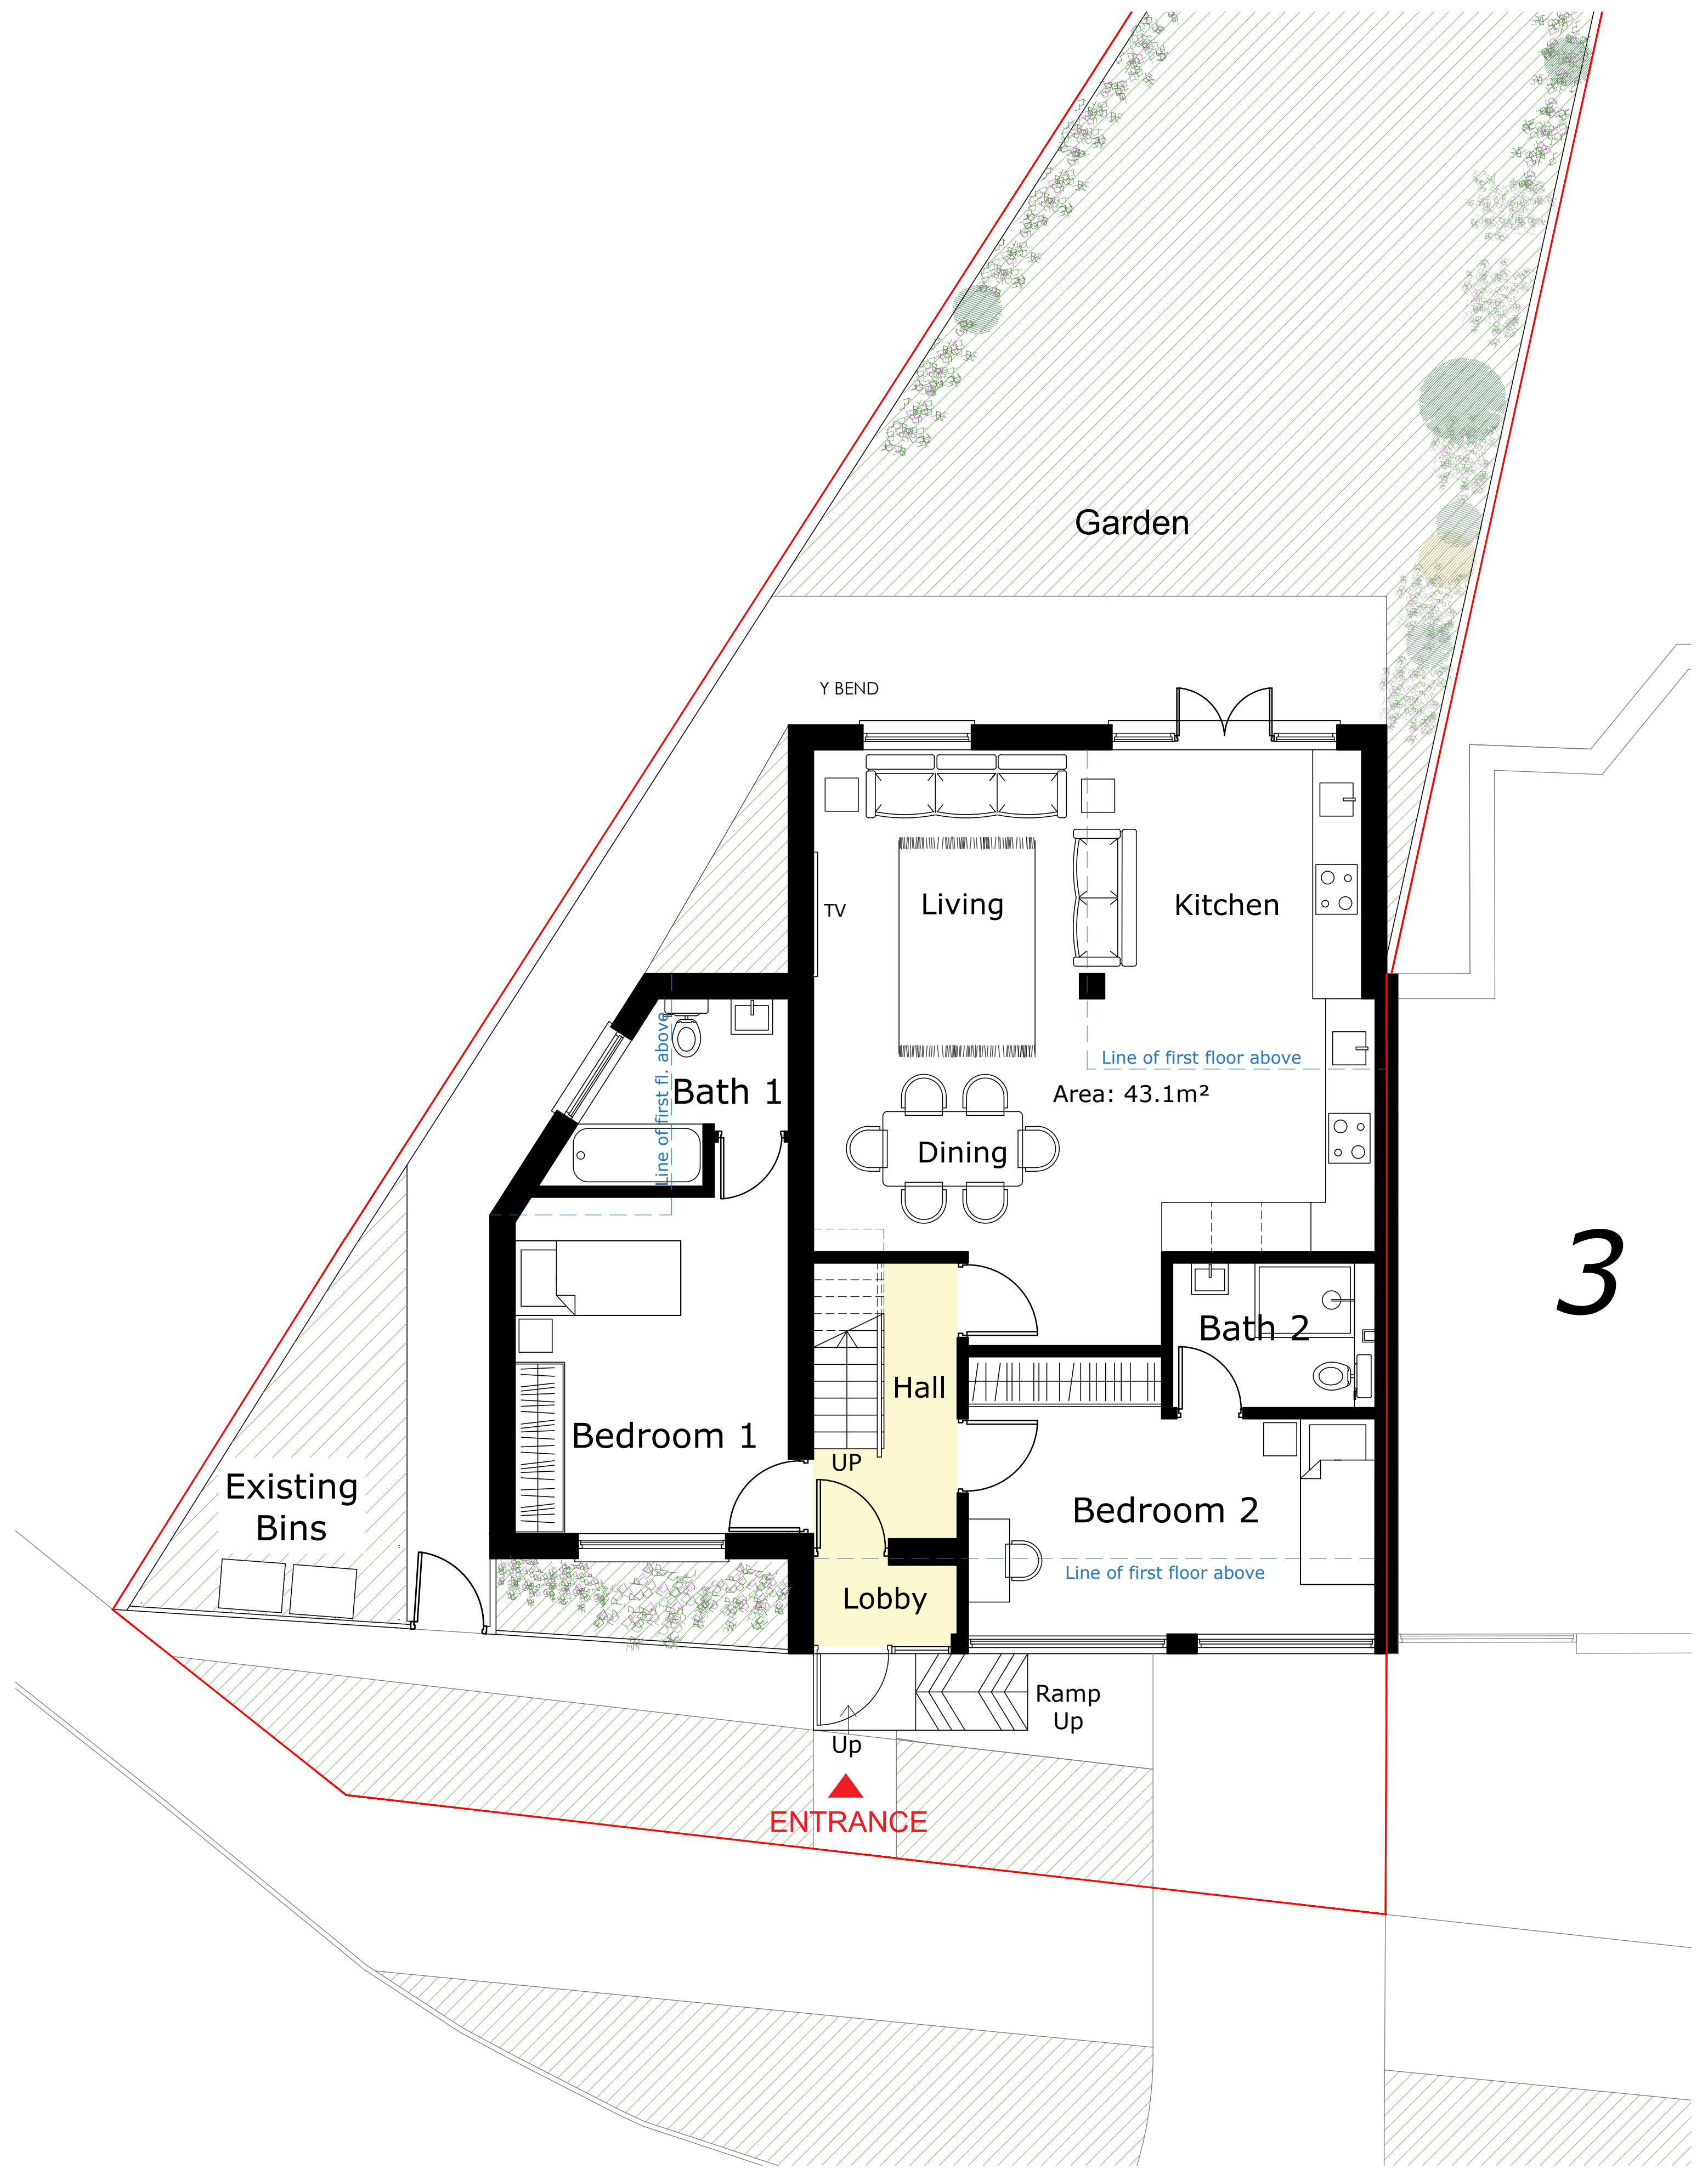

PROPOSED GROUND FLOOR PLAN

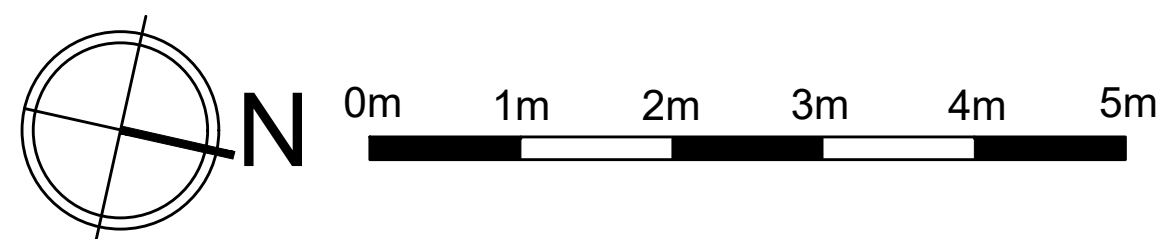

PROJECT	DWG NO.	SCALE	DETAIL	27.02.2025	07.03.2025						PROJECT NO.	PR Architecture Ltd.
1 DE SALIS ROAD, UXBRIDGE. UB10 0SP	33	1:50 @ A2	PROPOSED GROUND FLOOR PLAN	ISSUED FOR DISCUSSION	SUBMITTED FOR PLANNING						23.11	Chartered Architect
PLANNING												120, Pinner Road, Harrow, HA1 4JD. Tel: 0208 357 2304