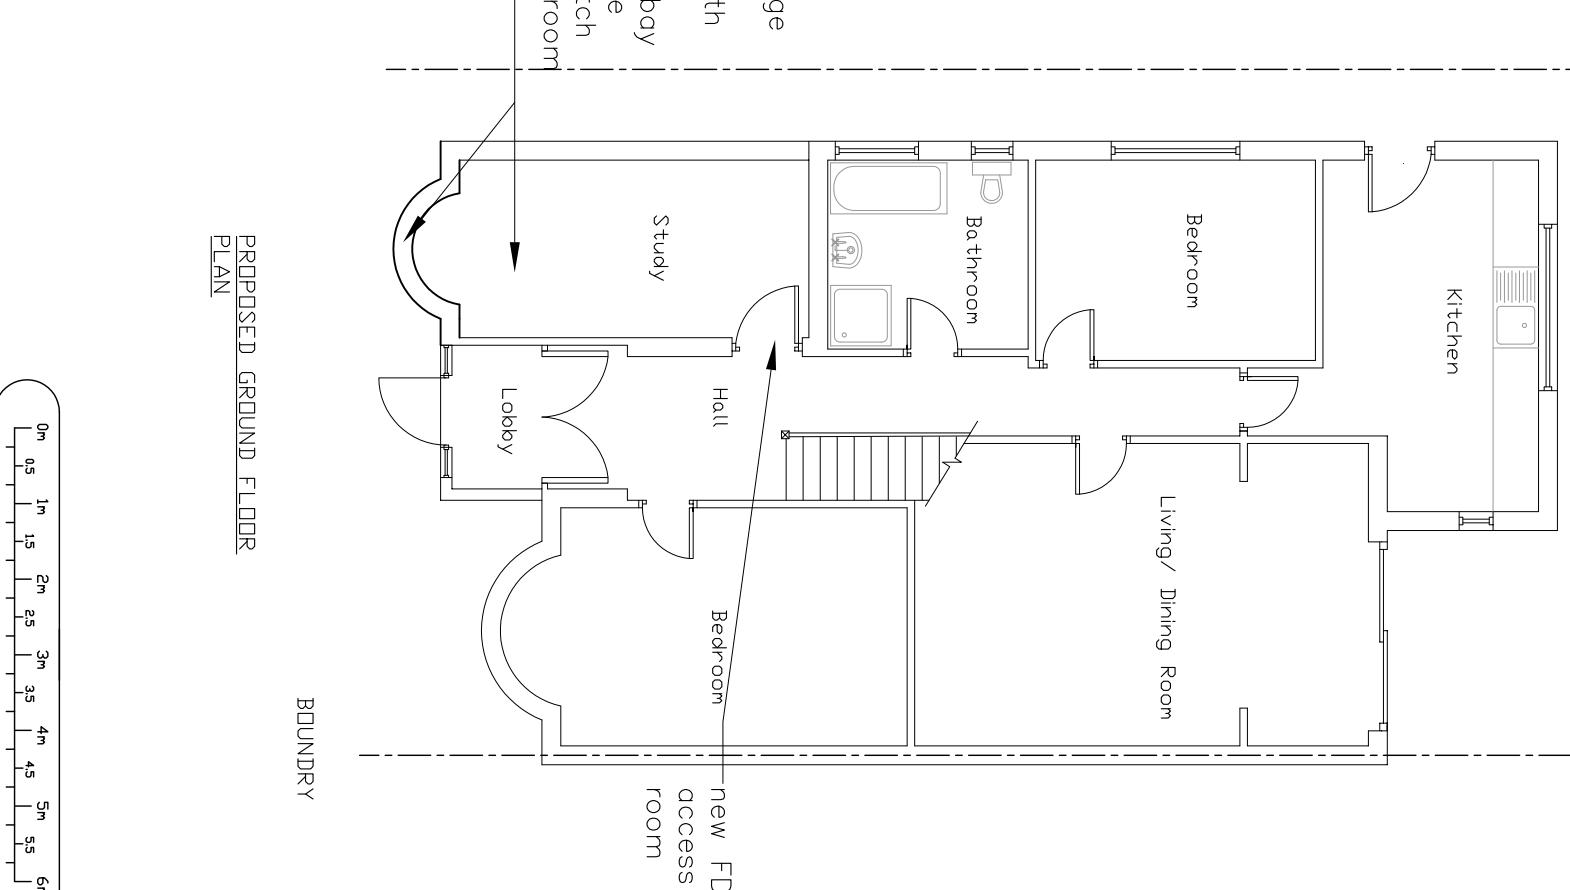
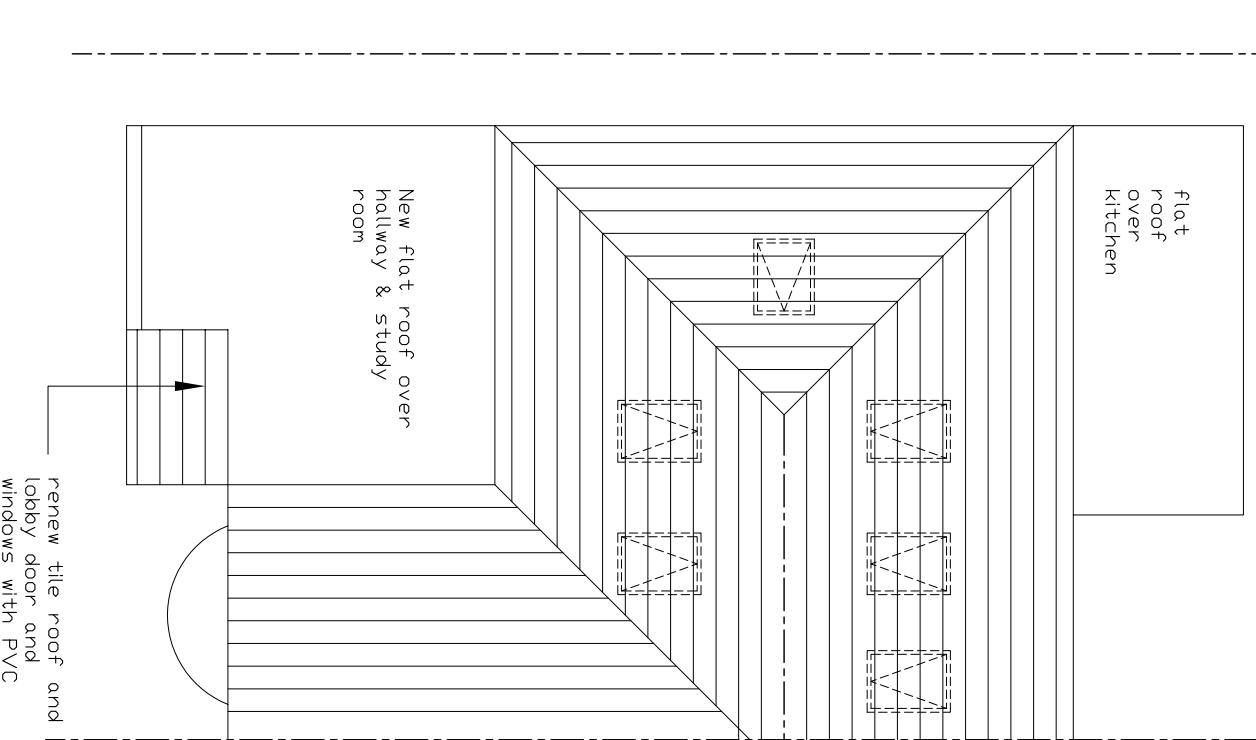


		<p style="text-align: center;">PROPOSED GROUND FLOOR PLAN</p>  <p style="text-align: center;">0m 0.5 1m 1.5 2m 2.5 3m 3.5 4m 4.5 5m 5.5 6m</p>
<p>DRAWING TITLE PROPOSED FLOOR PLANS</p>		
<p>REV</p>	<p>DATE</p>	<p>DESCRIPTION</p>
<p>PROPOSED ROOF PLAN</p>  <p style="text-align: center;">flat roof over kitchen</p>		
<p>TITLE Proposed garage conversion to study room and update of entrance lobby. 3 The Greenway, Ickenham, Uxbridge UB10 8LS</p>		
<p>Drawn by Dev</p>	<p>Date Sept 22</p>	<p>Scale 1:100@A3</p>
<p>Owner Shiv Jaswinder</p>	<p>Drawing No. G-02</p>	<p>Revision 01</p>