

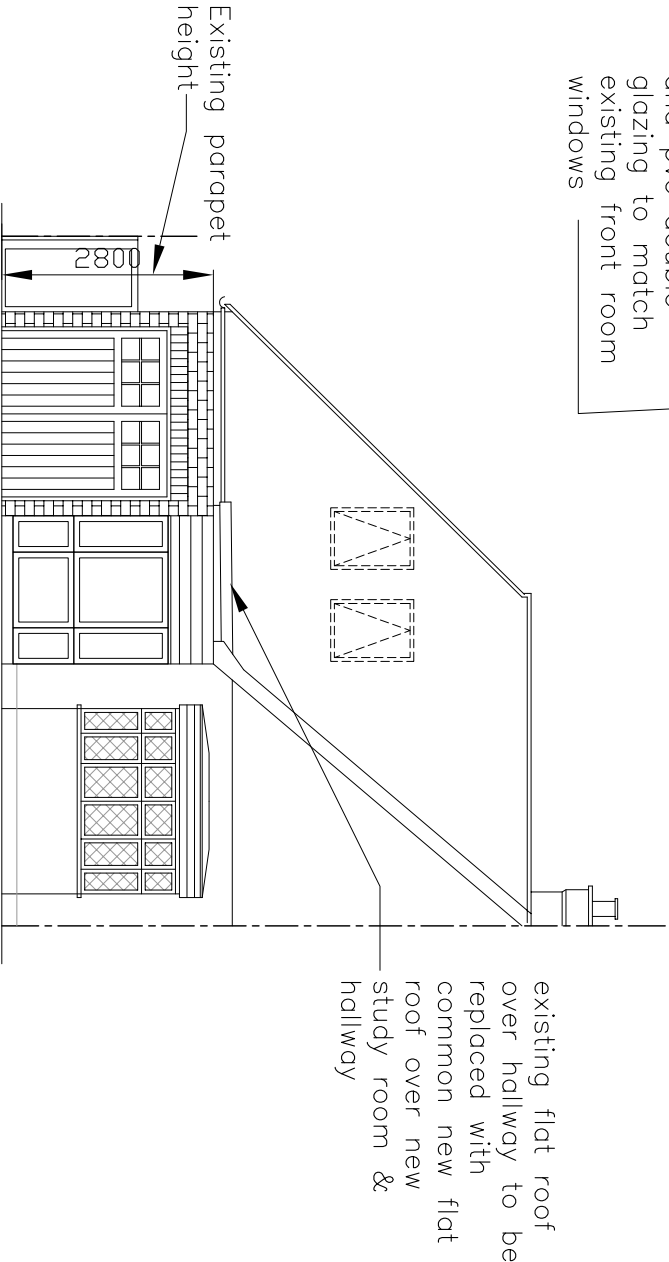



PROPOSED FRONT ELEVATION

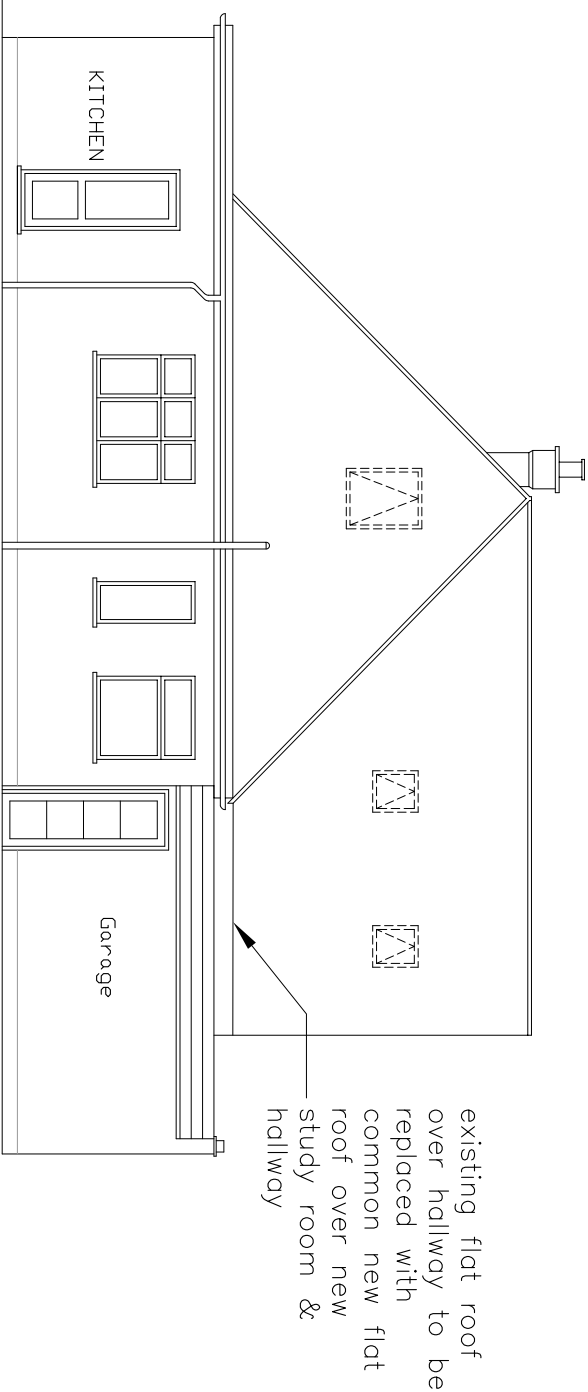

EXISTING FRONT ELEVATION

 

EXISTING LEFT SIDE ELEVATION

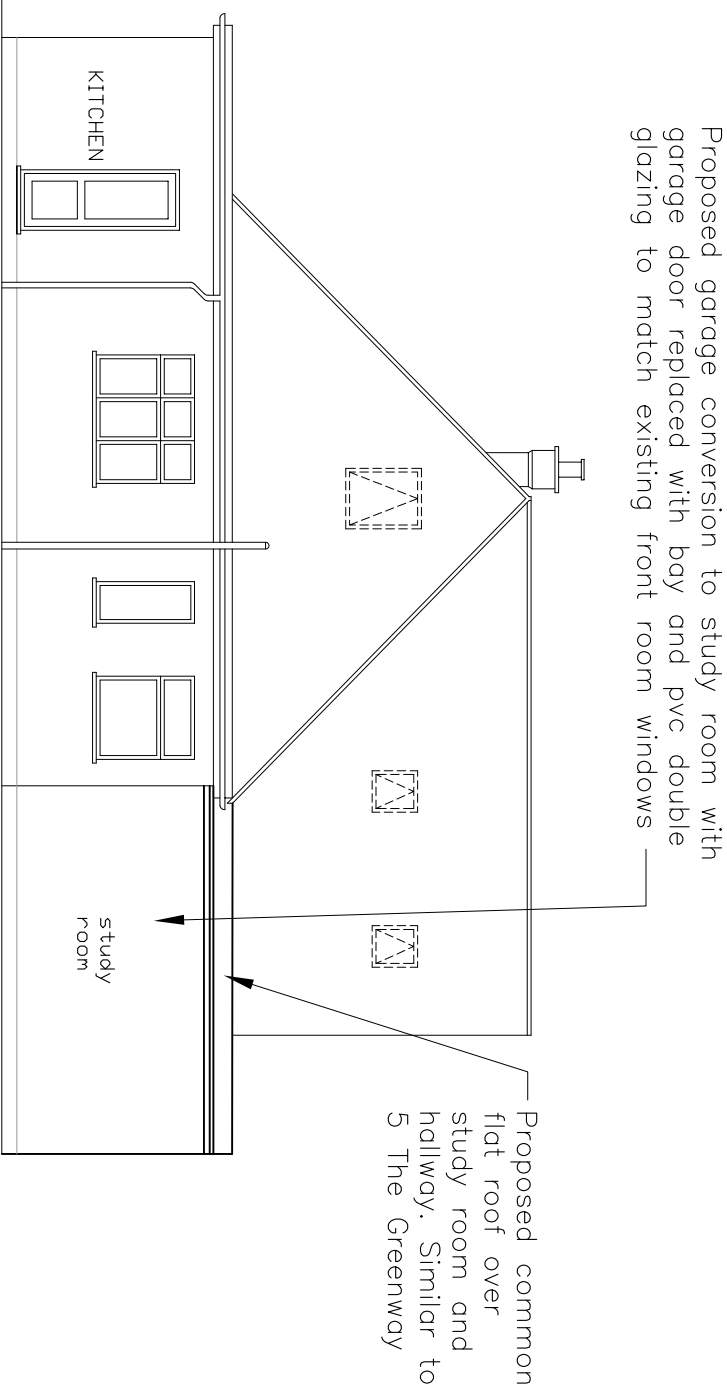

PROPOSED LEFT SIDE ELEVATION

		DRAWING TITLE EXISTING & PROPOSED ELEVATIONS	
REV	DATE	DESCRIPTION	
		TITLE Proposed garage conversion to study room and update of entrance lobby. 3 The Greenway, Ickenham, Uxbridge UB10 8LS	Owner Shiv Jaswinder
		Drawn by Dev	Date Sept 22
		Scale 1:100@A3	Drawing No. G-03
			Revision 01