




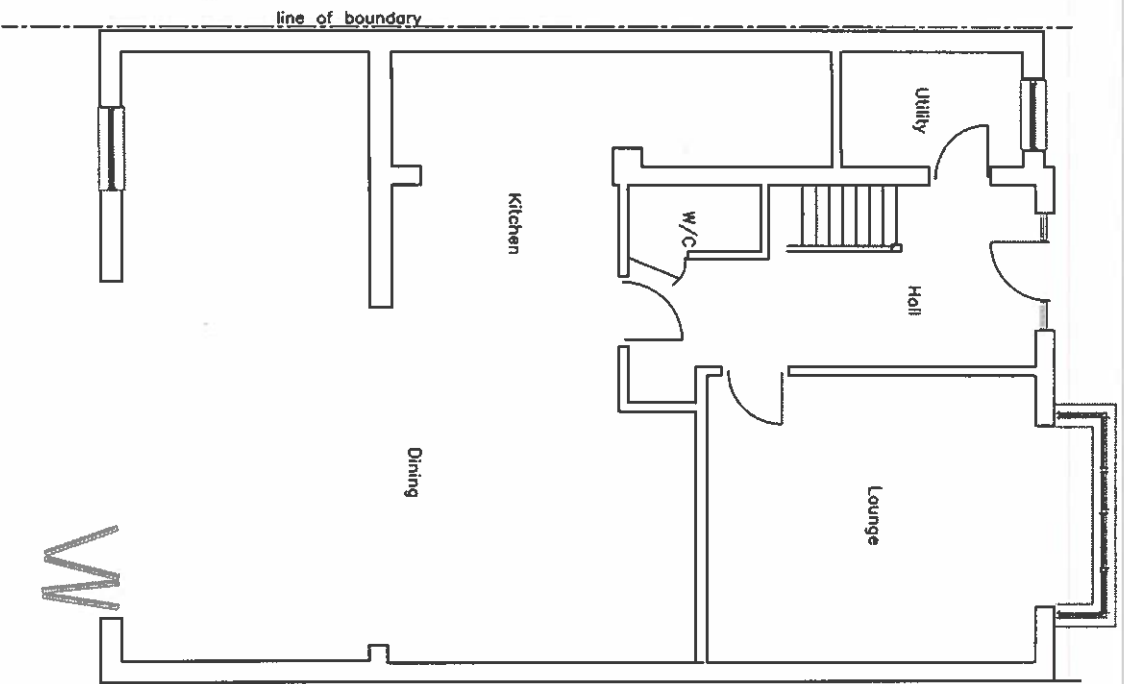


Ground floor plan extg 1:100

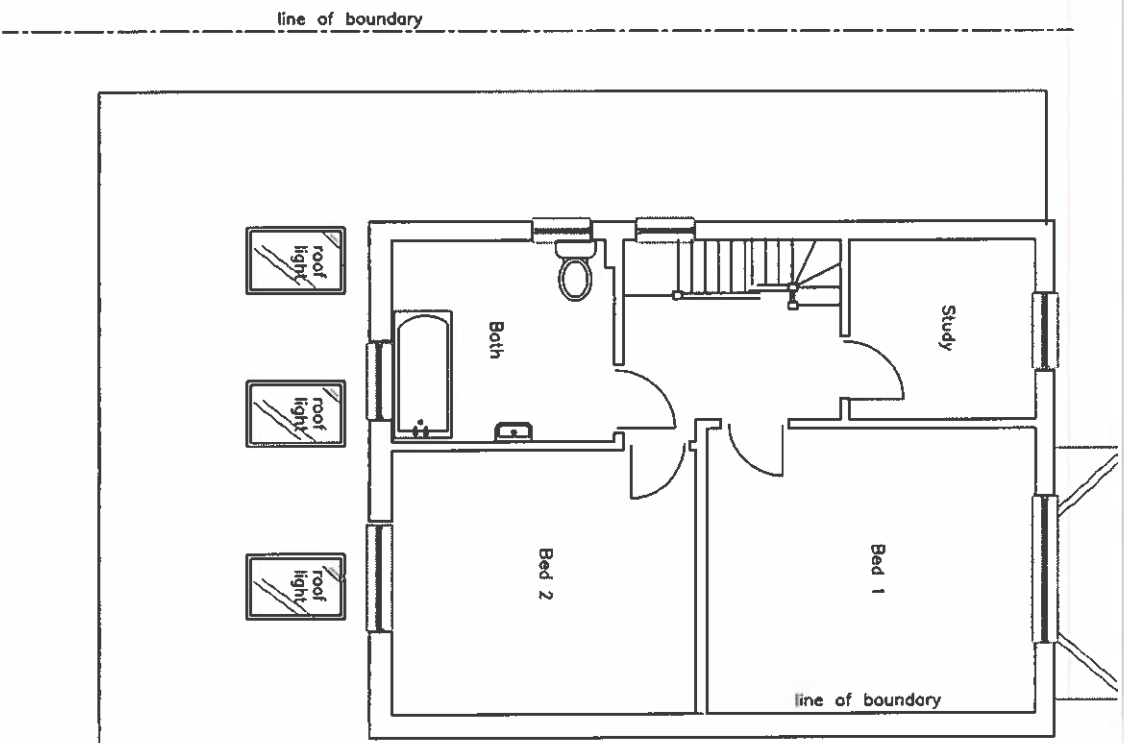



First floor plan extg 1:100

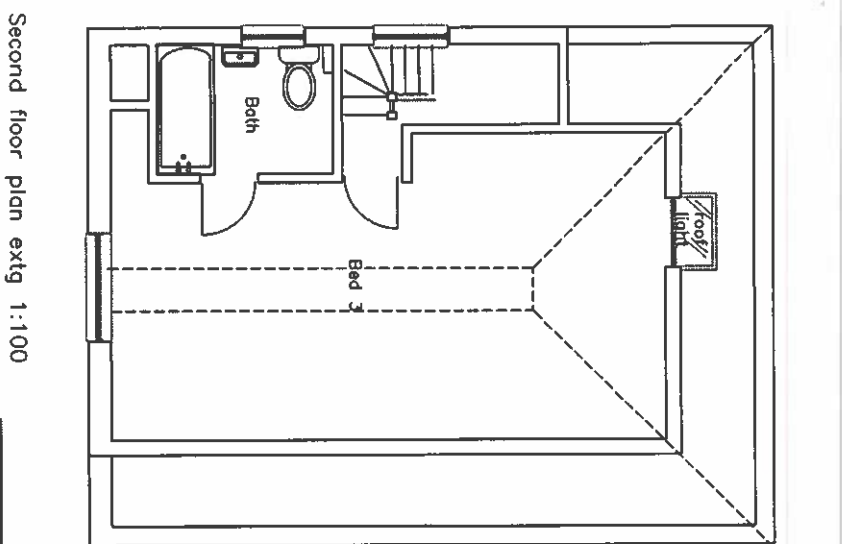


Second floor plan extg 1:100

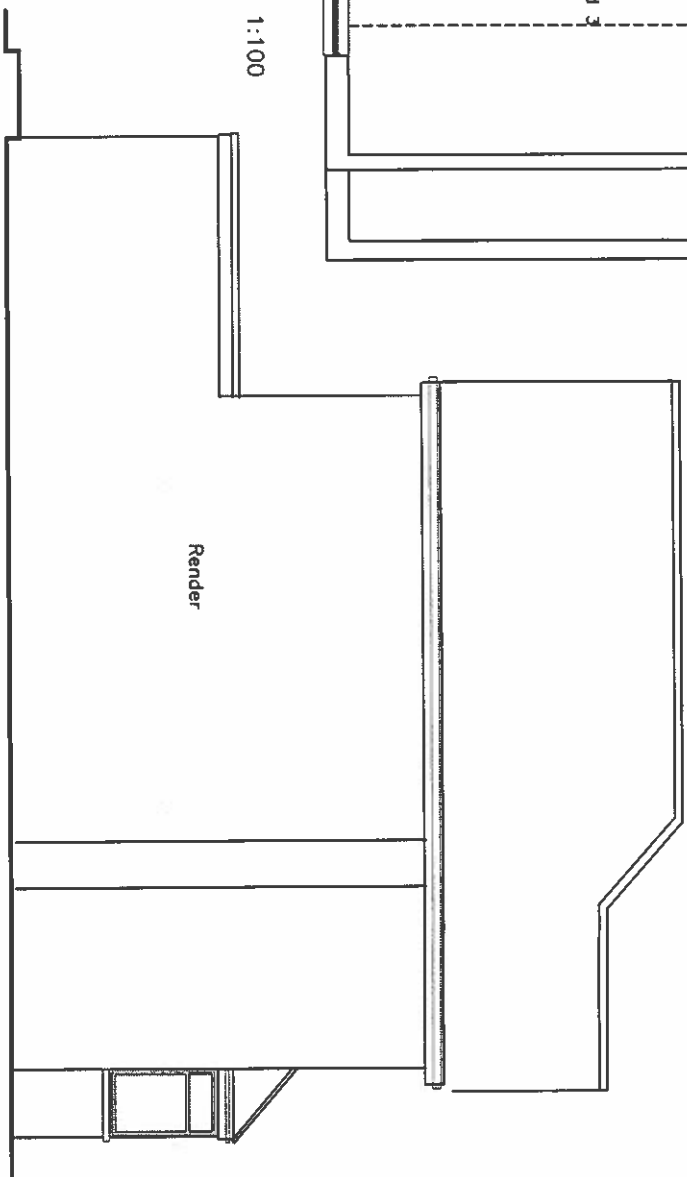


Side Elevation 1:100

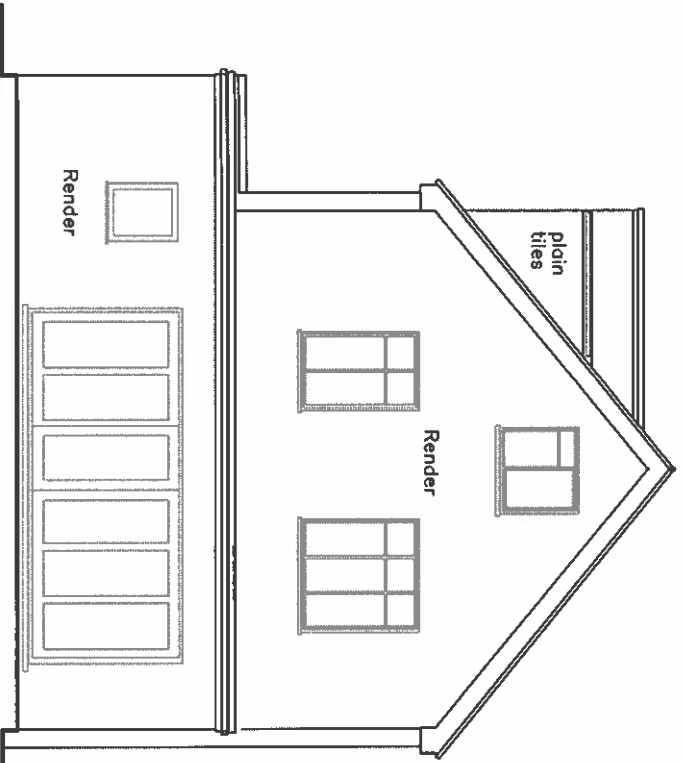 

Side Elevation 1:100

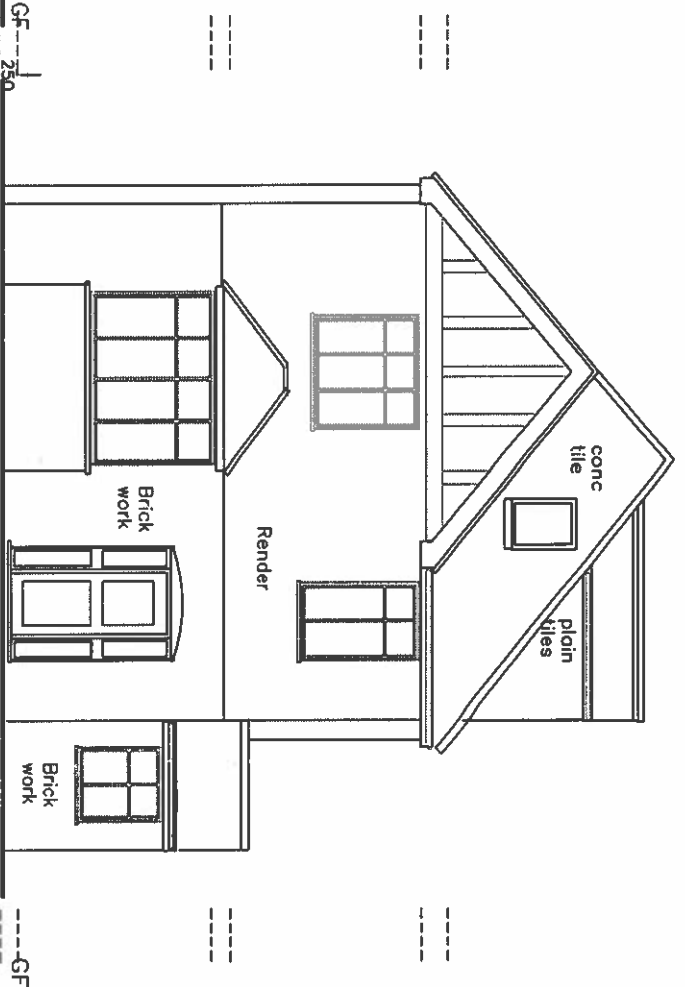

Front Elevation 1:100

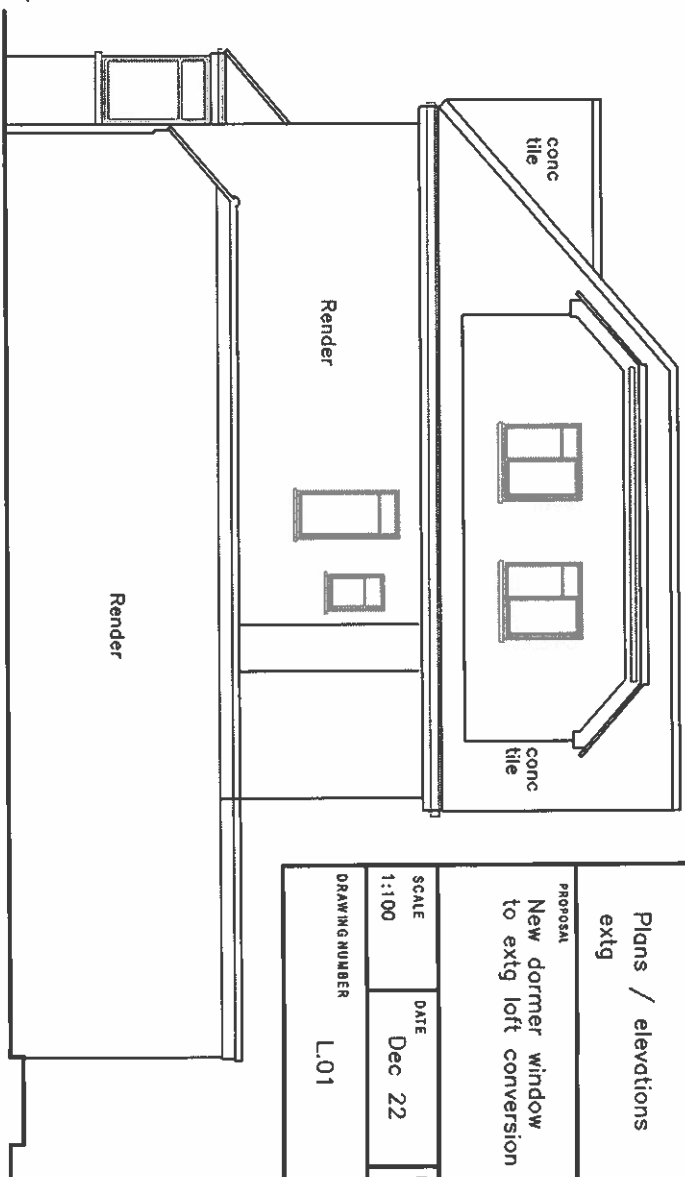

Side Elevation 1:100

FOR PLANNING PURPOSES ONLY			
ADDRESS 8 Acacia Avenue Eastcote HA4 8RG			
DRAWING TITLE Plans / elevations extg			
PROPOSAL New dormer window to extg loft conversion			
SCALE 1:100	DATE Dec 22	REV	
DRAWING NUMBER L.01			