




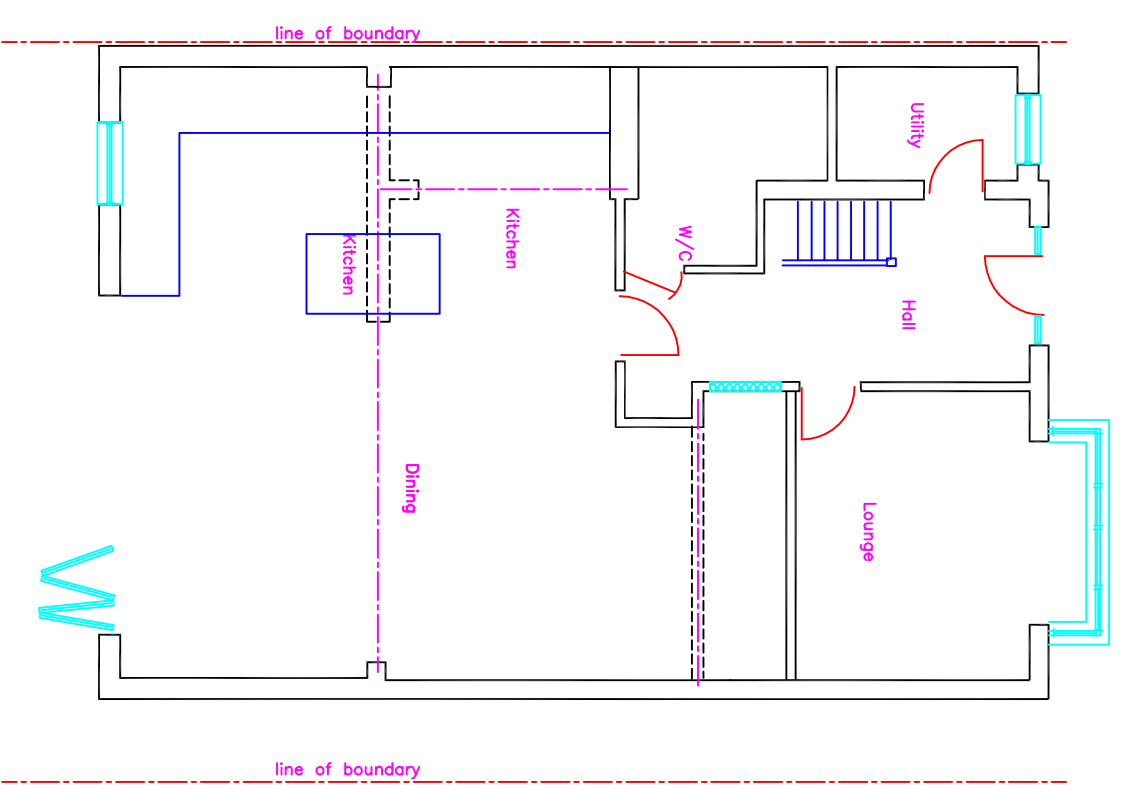

Ground floor plan extg 1:100

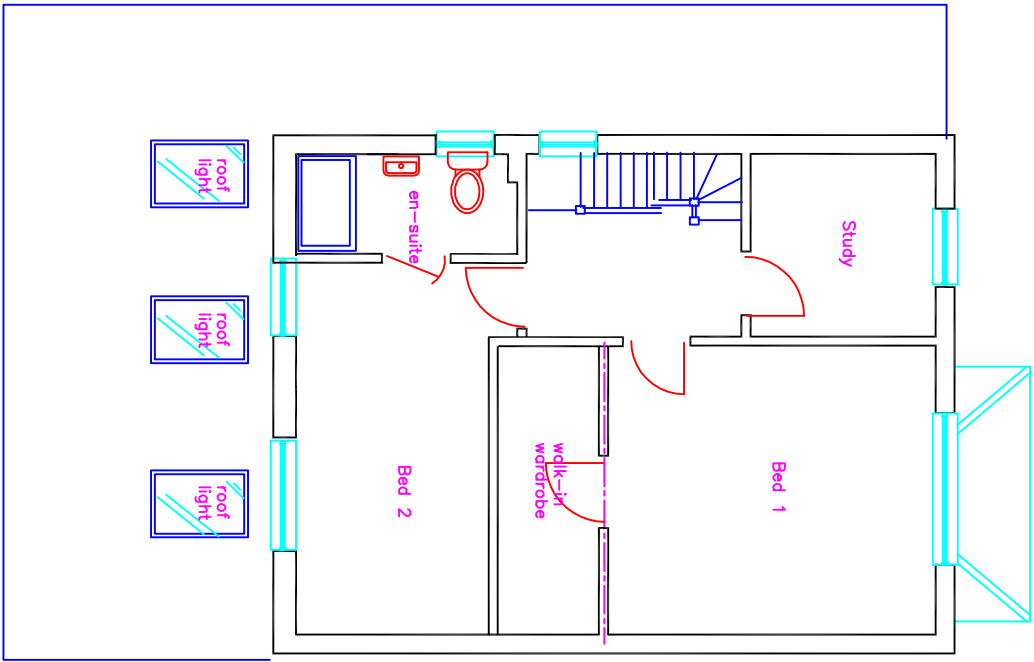


First floor plan extg 1:100

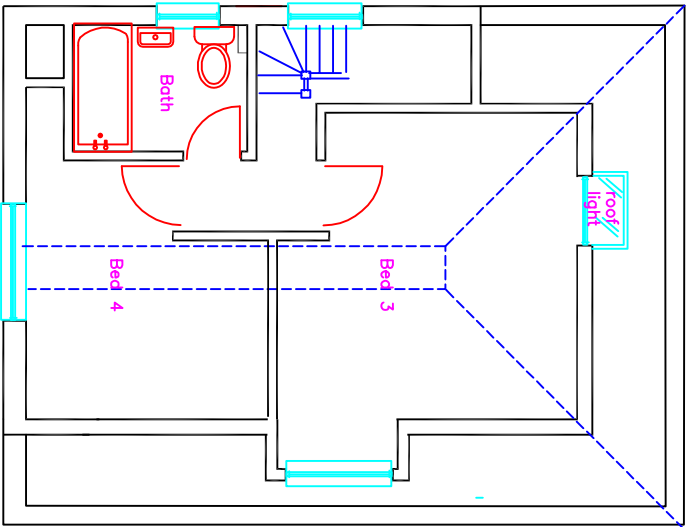

Second floor plan extg 1:100




Side Elevation 1:100

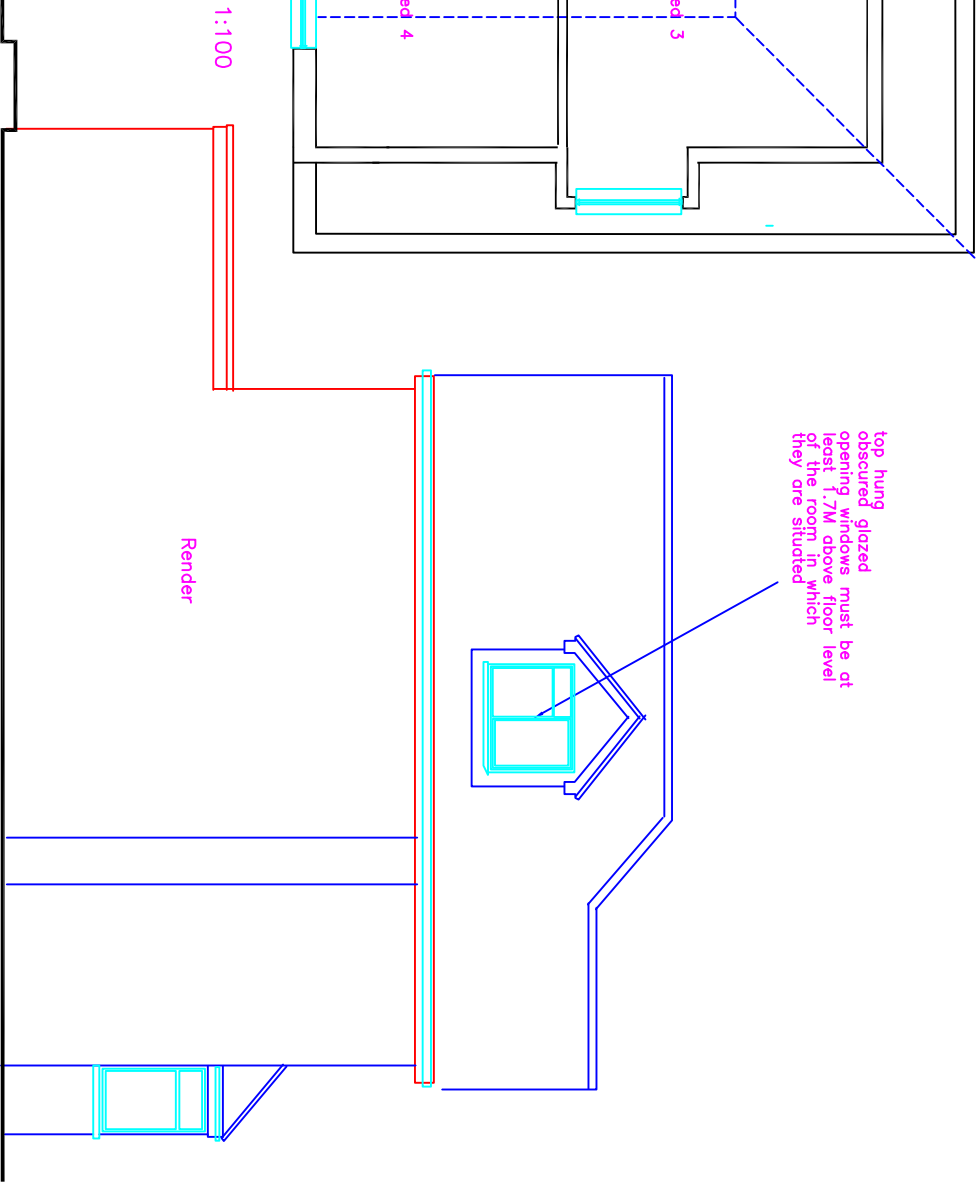


Feb 2023 Rev A – dormer window arrangement amended
FOR PLANNING PURPOSES ONLY


ADDRESS 8 Acacia Avenue Eastcote HA4 8RG		
DRAWING TITLE Plans / elevations extg		
PROPOSAL New dormer window to extg loft conversion		
SCALE 1:100	DATE Dec 22	REV A
DRAWING NUMBER L.02		

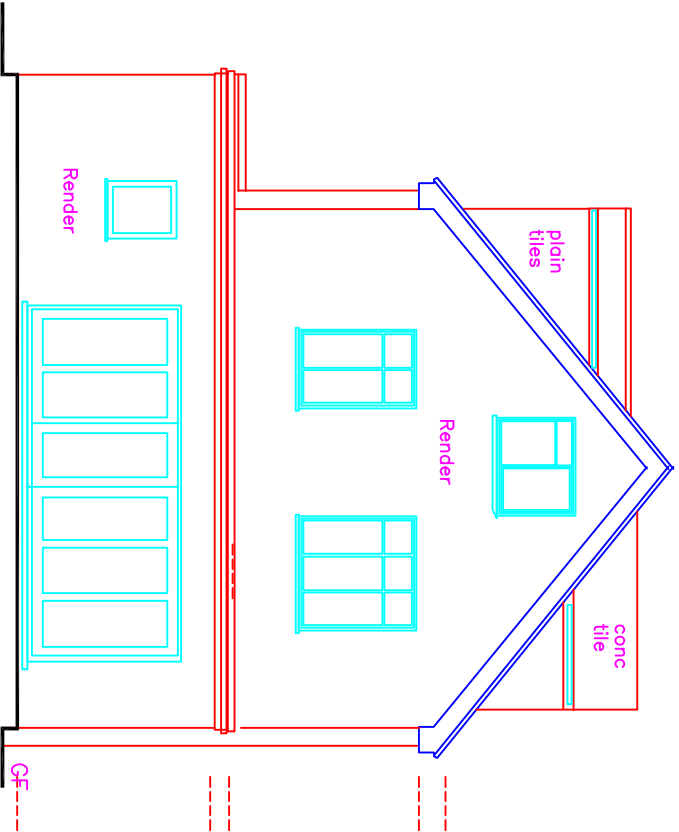

Side Elevation 1:100

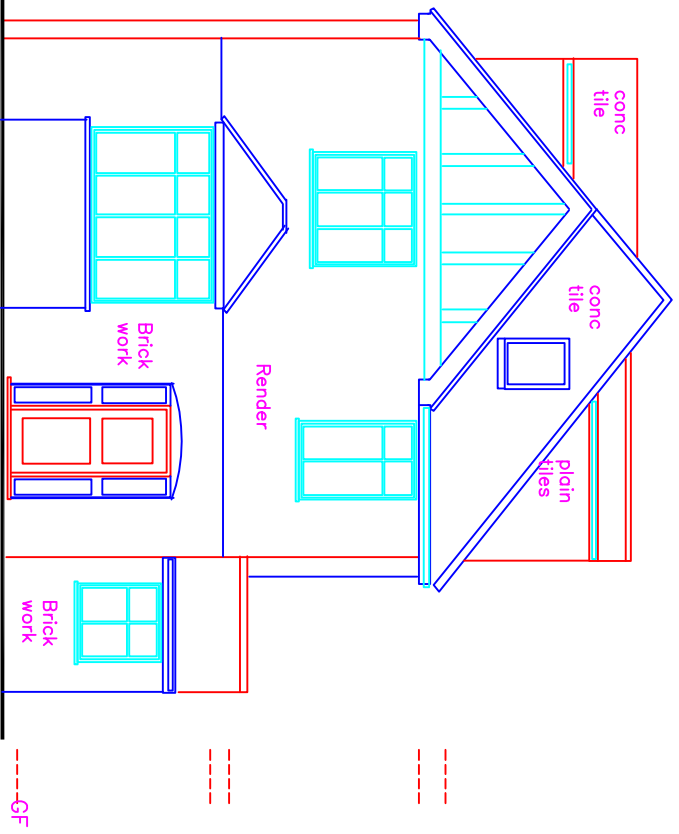

Front Elevation 1:100

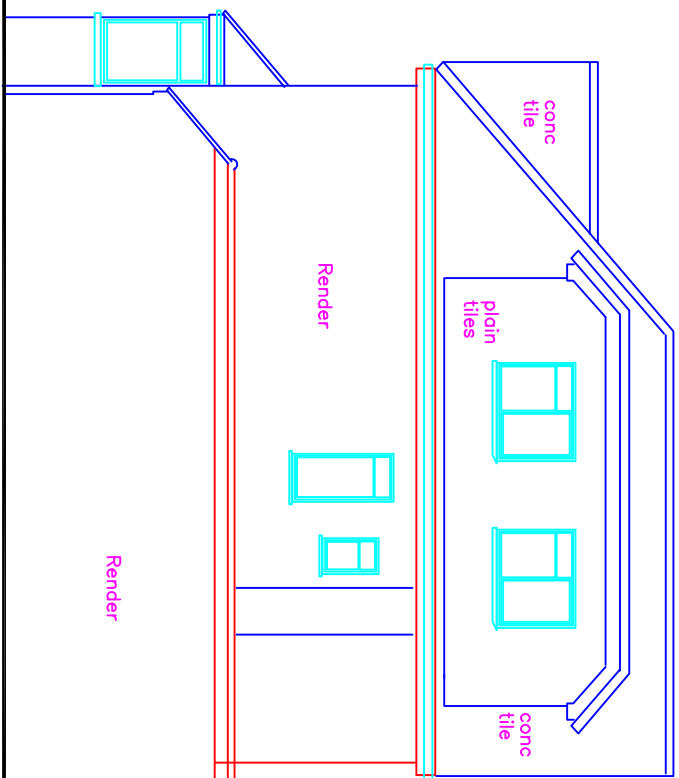

Side Elevation 1:100