



Do not scale from this drawing. All dimensions to be confirmed on site before commencing work.

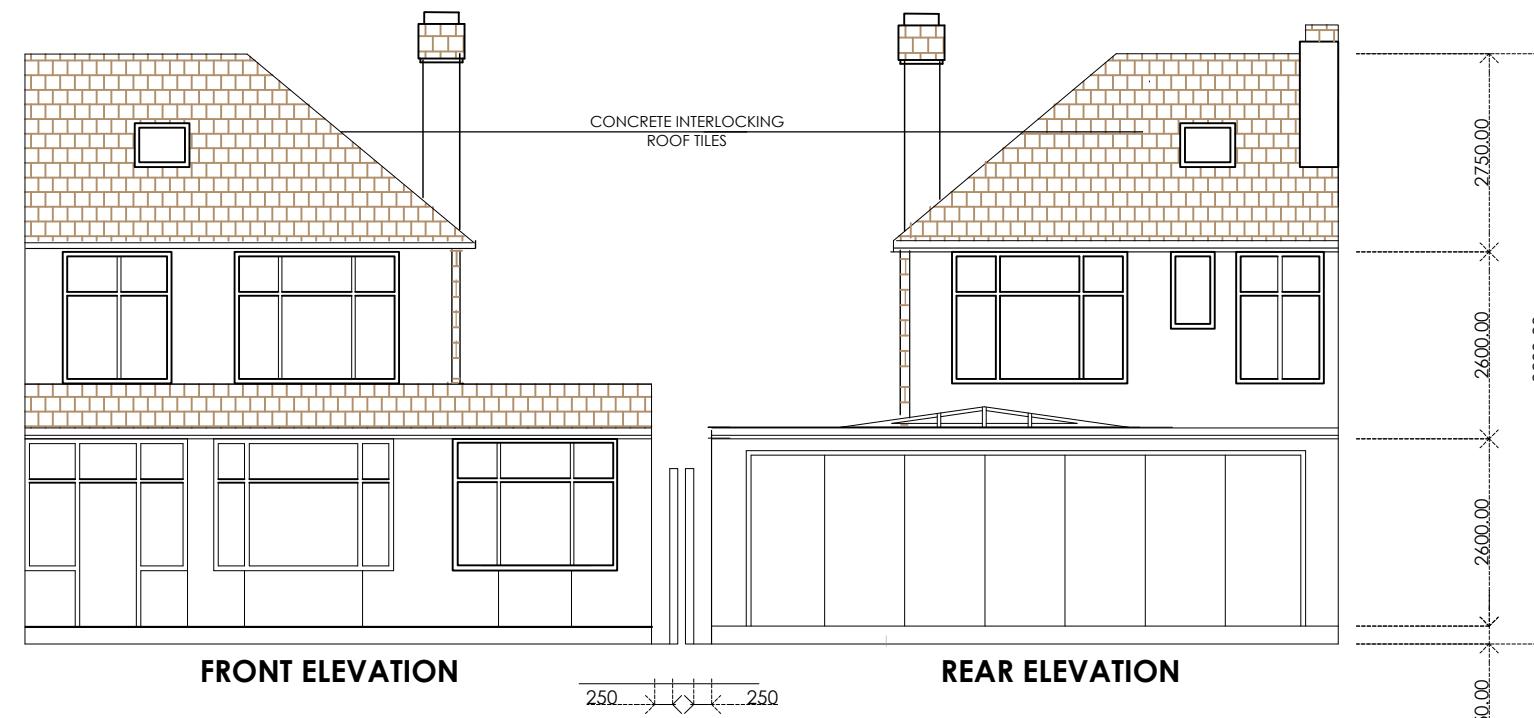

FRONT ELEVATION

REAR ELEVATION

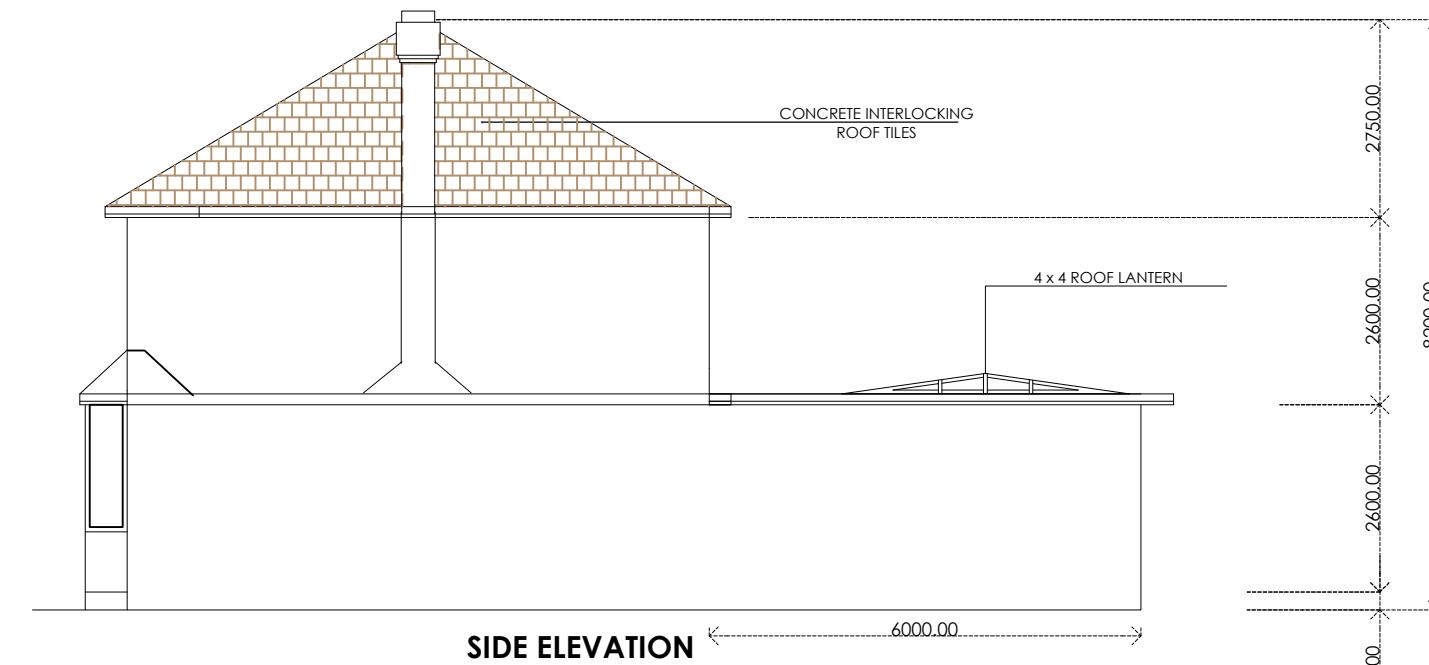

SIDE ELEVATION

0 0.5M 1M 2M 4M

Drawn By:	MR. AMBU TYAGI	Rev:	DESCRIPTION	Date:	Eng:	Notes:
Drawn:	RESIDENCE SINGLE STOREY REAR & GARAGE CONVERSION TO BEDROOM					<ul style="list-style-type: none"> <li>THIS DRAWING IS COPYRIGHT AND MUST NOT BE REPRODUCED WHOLLY OR IN PART WITHOUT PRIOR WRITTEN CONSENT.</li> <li>DO NOT SCALE FROM THIS DRAWING.</li> <li>ALL DIMENSIONS UNLESS STATED OTHERWISE ARE IN mm</li> </ul>
Proposed Elevation						
Drawn No:	E02					
Date:	19.08.25	Scale:	1:100 @ A3	Revised:		
Drawn:	XX	Checked:	XX	Approved:	XX	