




1 FRONT ELEVATION
Scale: 1:100

Materials

Roof	-	Plain brown roof tiles
Walls	-	Facing brickwork
Windows	-	White UPVc
Doors	-	White UPVc
RWP & Gutters	-	UPVc black

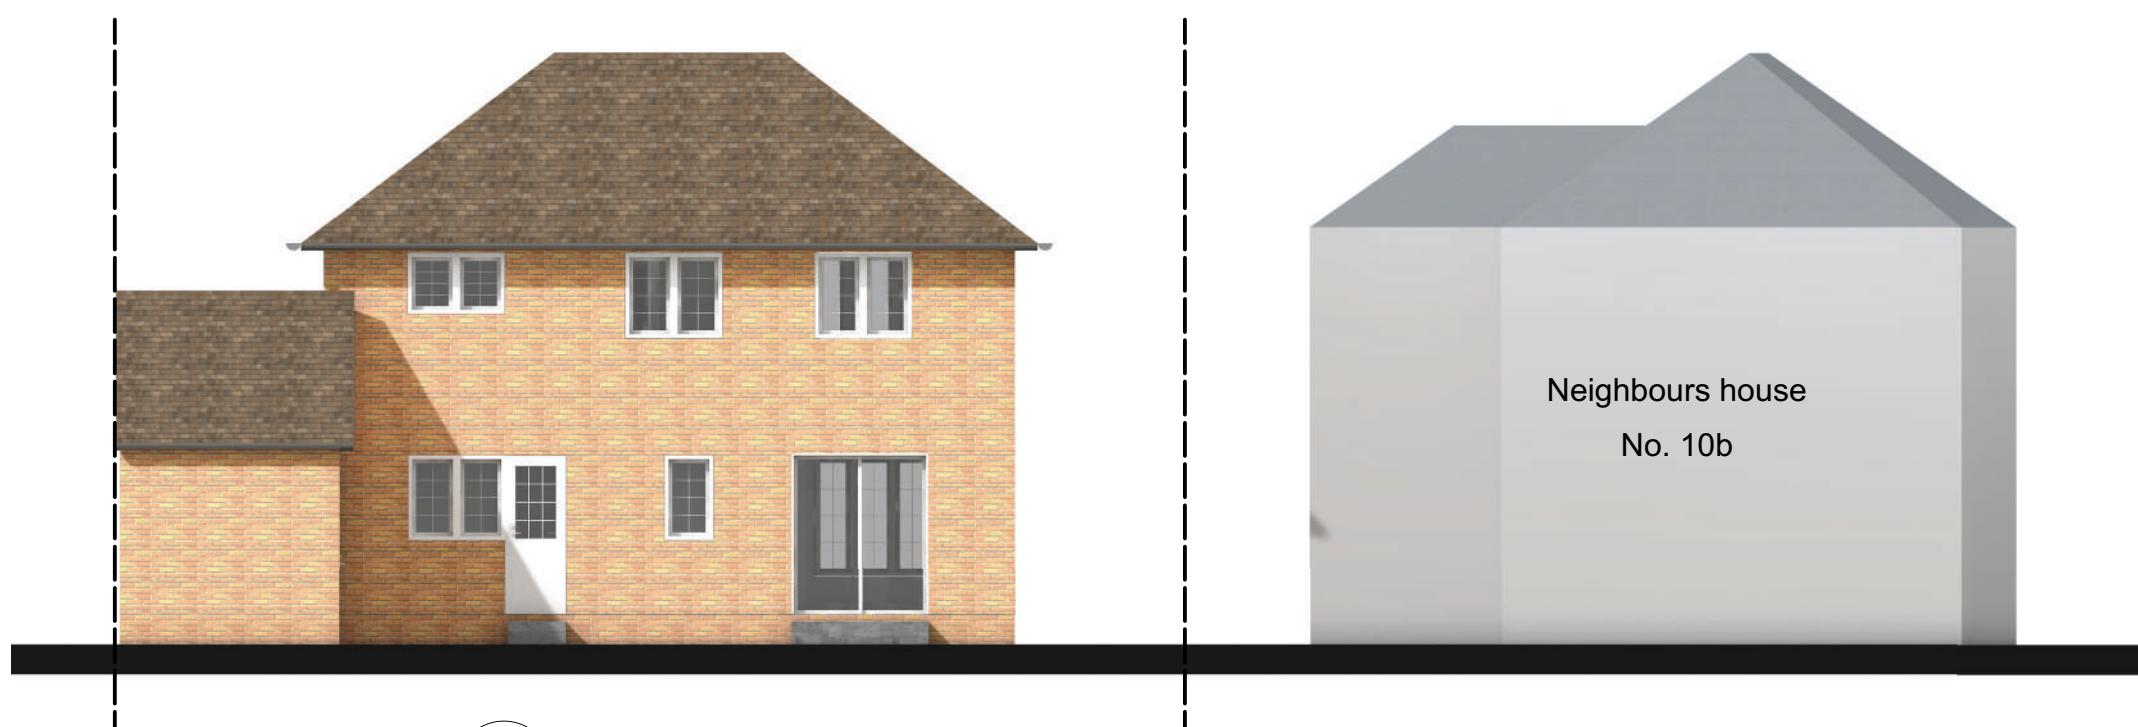

2 REAR ELEVATION
Scale: 1:100

EXISTING