


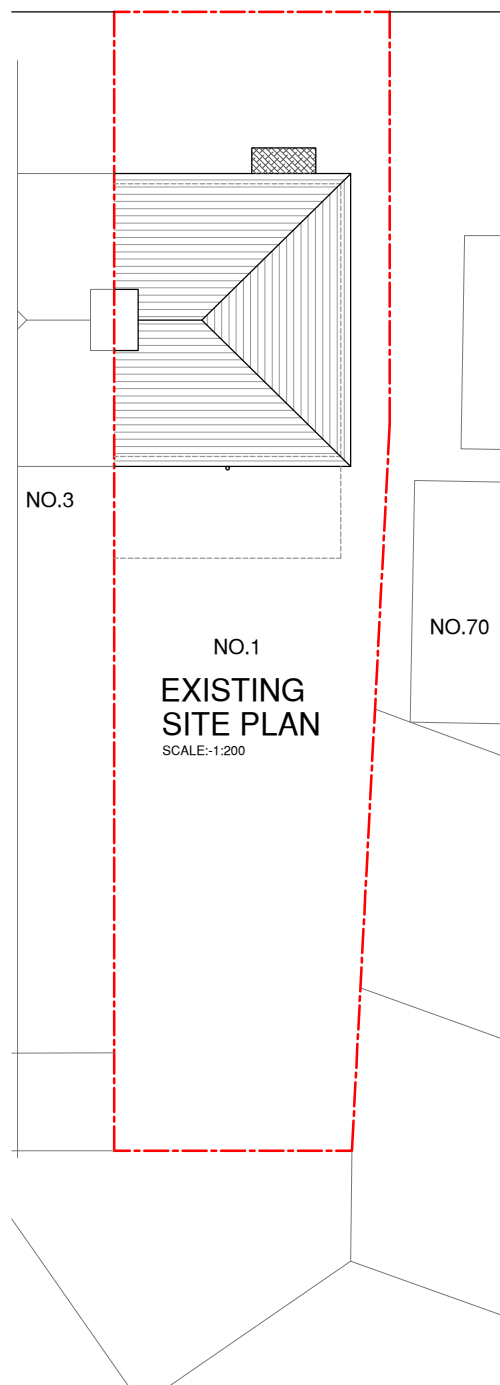


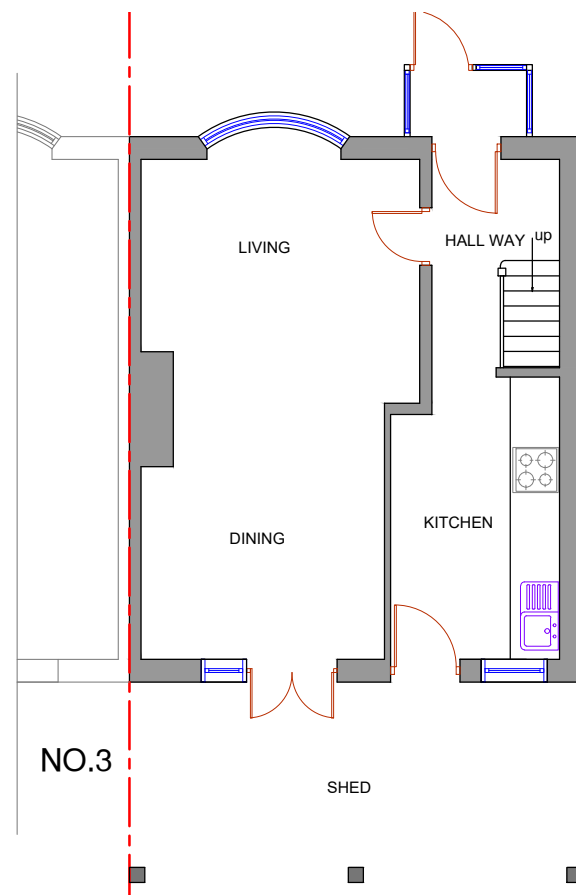


NO.1
EXISTING
SITE PLAN
SCALE:-1:200

 


NO.1
EXISTING GROUND FLOOR PLAN

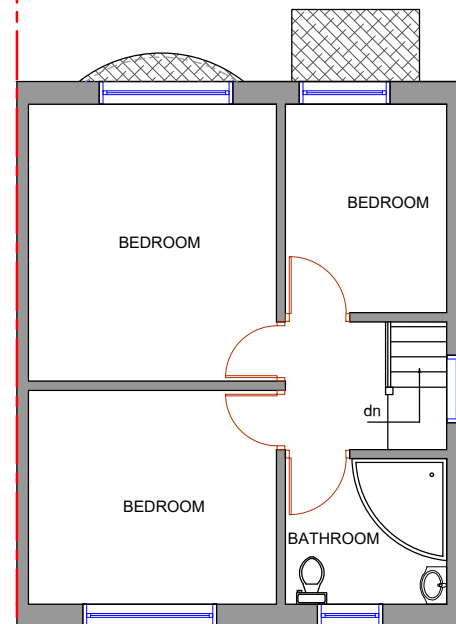

NO.1
EXISTING FIRST FLOOR PLAN



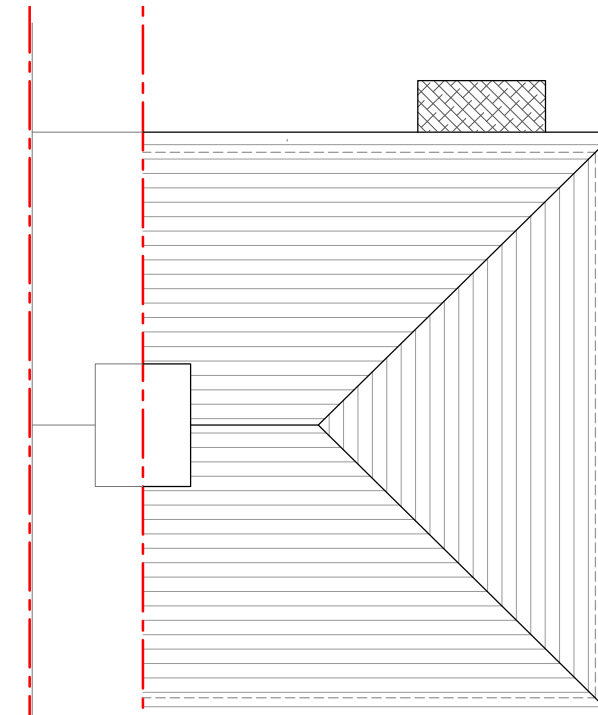


NO.1
EXISTING ROOF PLAN

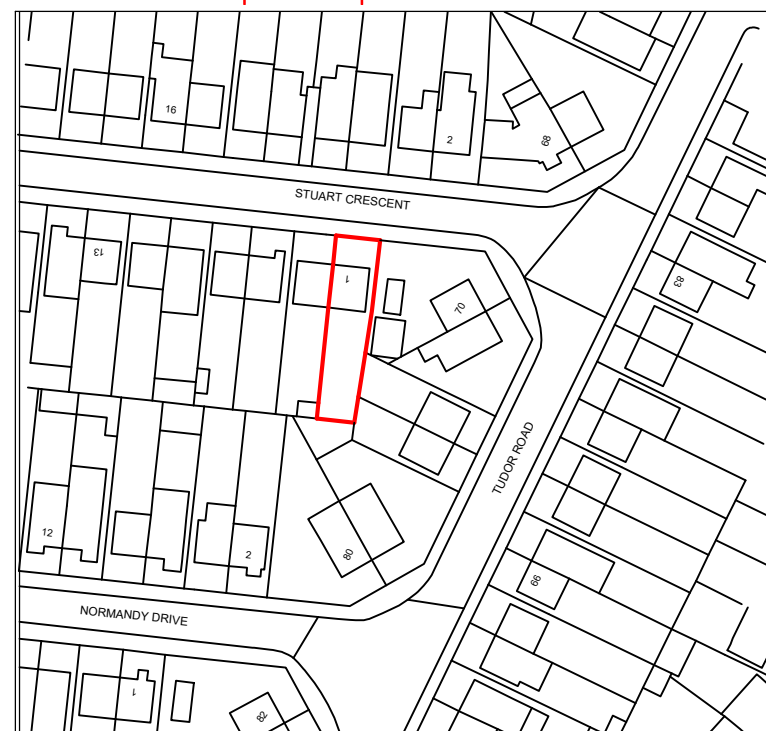


LOCATION PLAN

1 : 1250 SCALE

 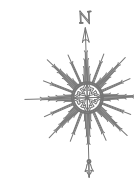 

NOTES :

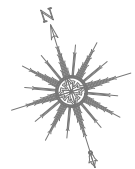[illegible]

SJR DESIGN LTD.

Client: MR. SAMIR BASNET
MRS. SANDHYA KOIRALA

Job Title

1 STUART CRESCENT
HAYES
UB3 2QR

Drawing Title
LOCATION AND EXISTING
SITE PLANS

Scale: 1 : 200 / 1250 (A3)

Date: FEBRUARY 2024

Checked by:	Drawn by: RS	H
-------------	--------------	---

Drg No.
TP/648/01

Rev.