


Note: The Drawings is for planning purpose and should not be used for construction.
All dimensions should be confirmed on site and any deviation should be reported back to designer.


BW: Brickwork

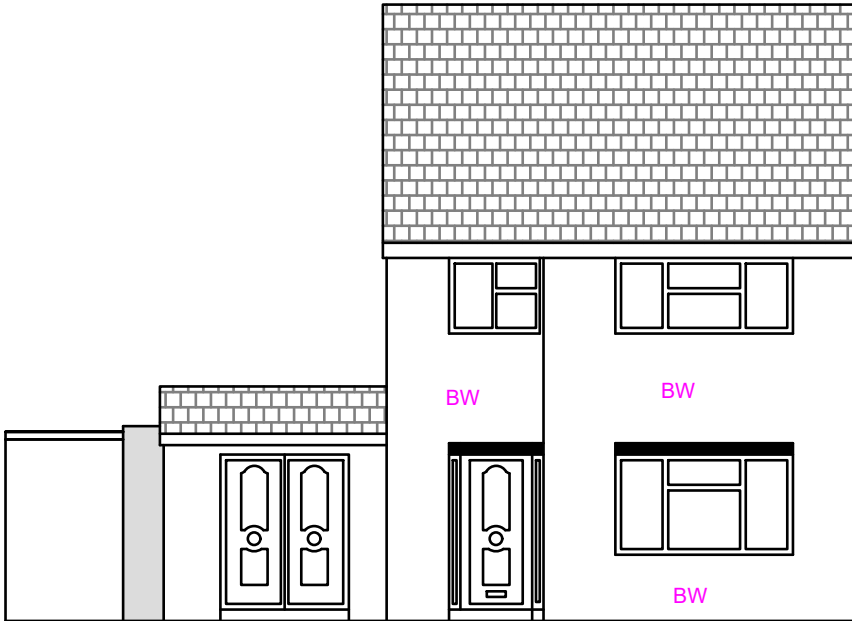


Existing Front Elevation



Existing Rear Elevation

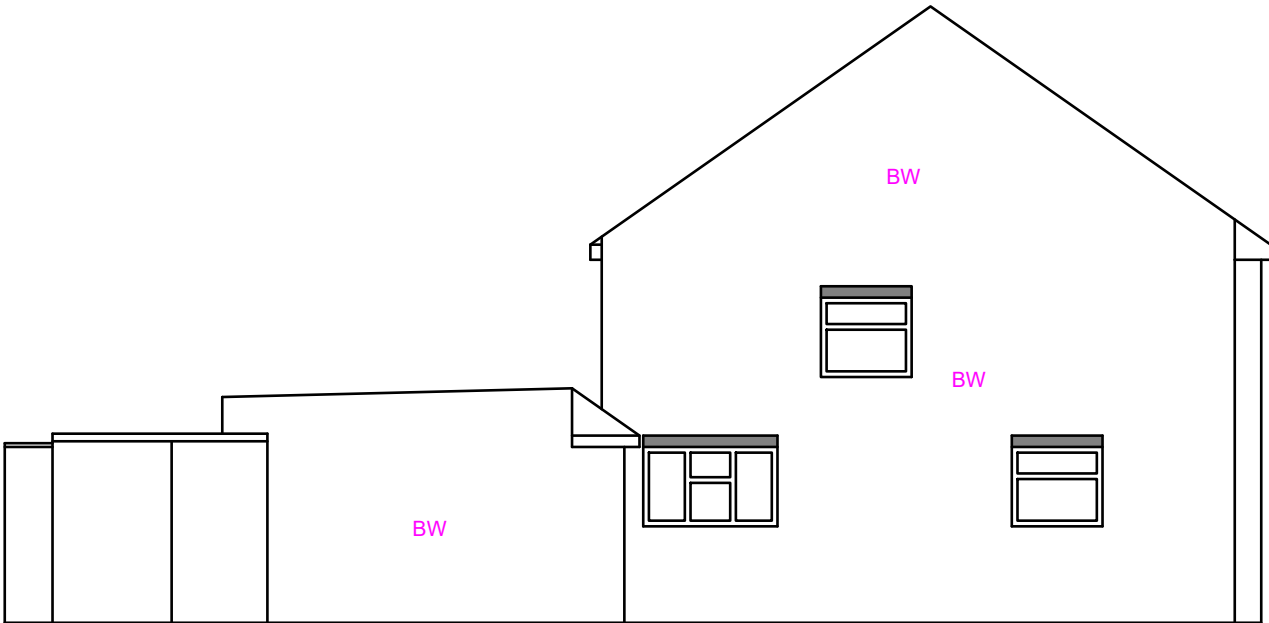

Existing Side Elevation (LHS)

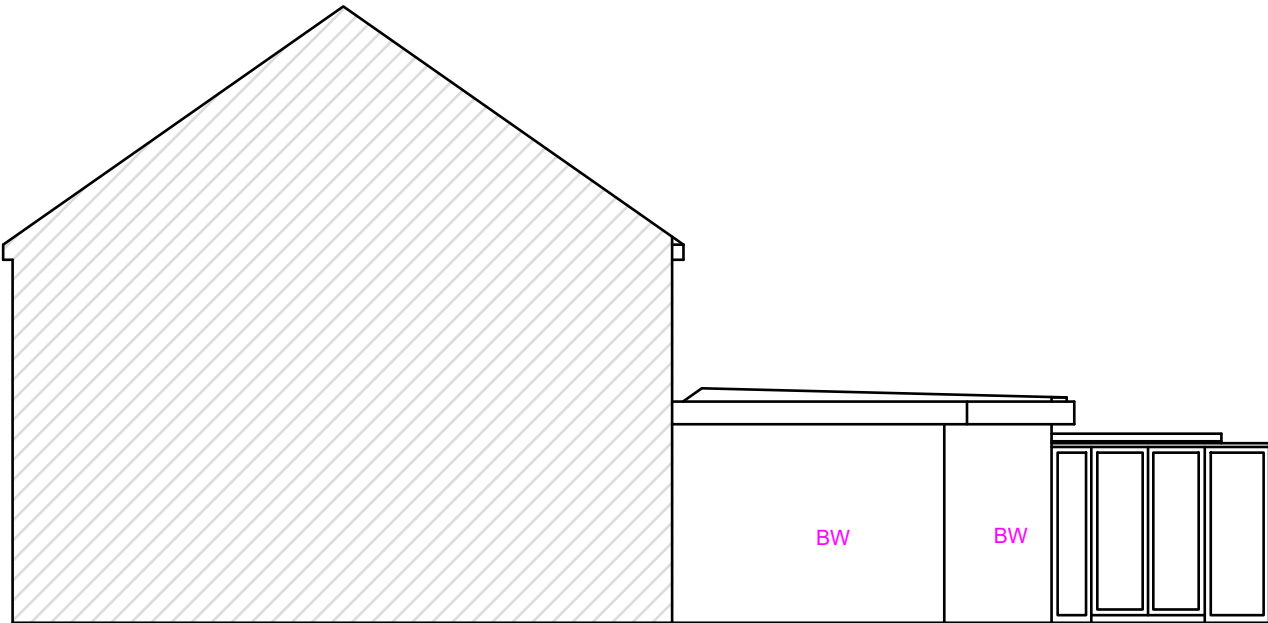

Existing Side Elevation (RHS)

Proposed Development:

Single Storey Side Extension and First Floor Rear Extension

Site Address:

25 Snowden Crescent
Hayes
UB3 1RJ

Revisions:

Rev	Date	Description
A	28/02/2024	


Drawing Description:

Existing Elevations

Drawing No:

ART/2024/FFRE25SC/EE

Scale: 1:100
Paper Size: A3
Sheet No: 3 of 5

 

ART CONSULTANTS (UK) LTD
113 LONG LANE
STANWELL
TW19 7AL
M:07960071377
E: ARTCONSULTANTSUK@GMAIL.COM