


Note: The Drawings is for planning purpose and should not be used for construction.
All dimensions should be confirmed on site and any deviation should be reported back to designer.


BW: Brickwork

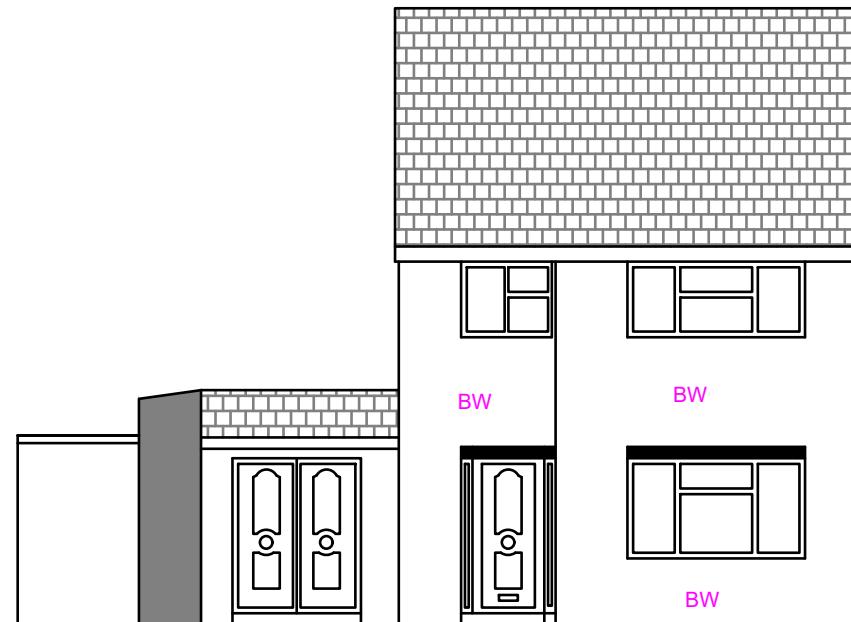


Proposed Front Elevation



Proposed Rear Elevation

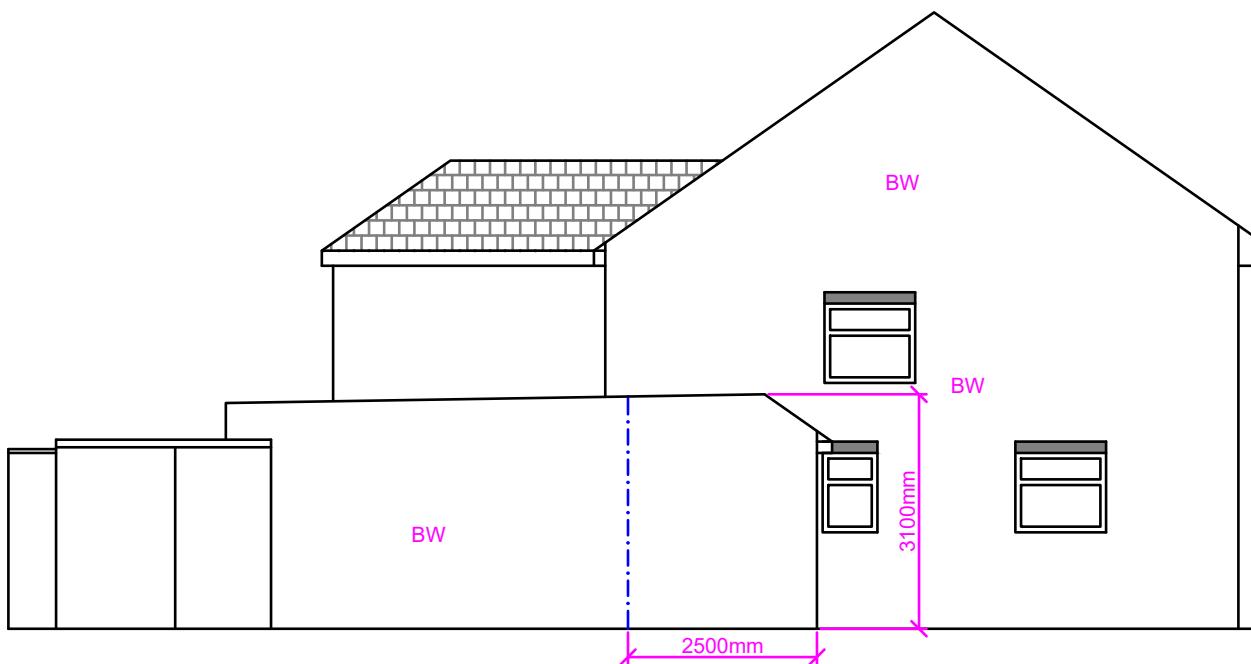

Proposed Side Elevation (LHS)

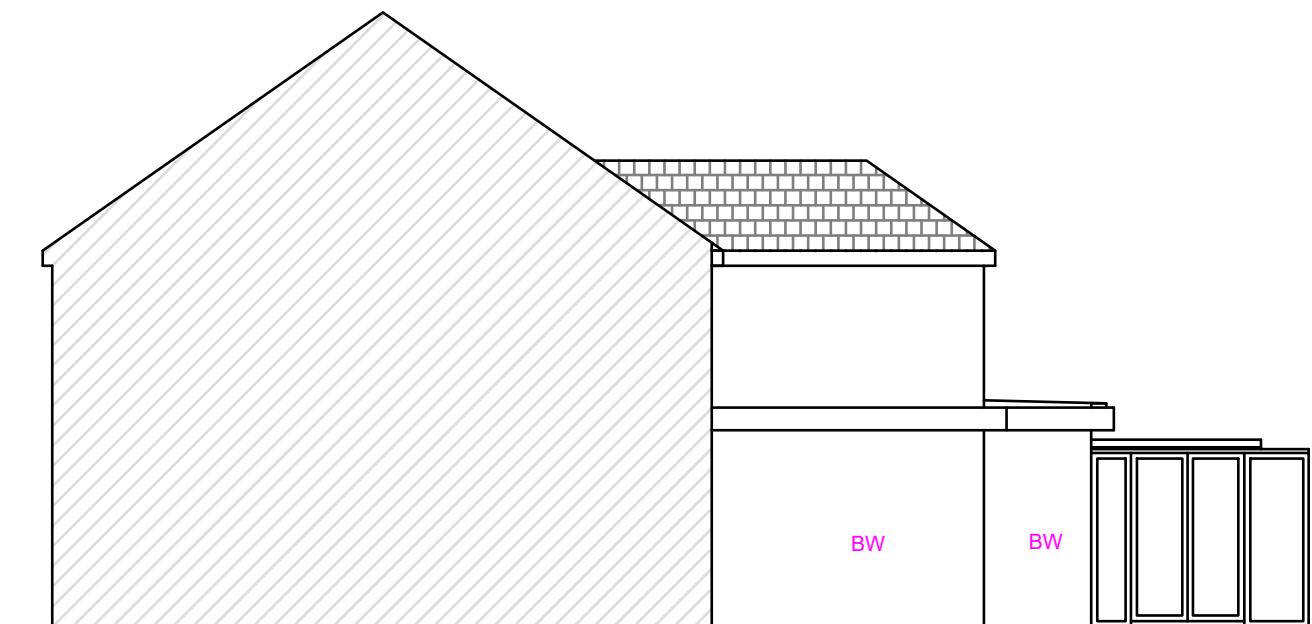

Proposed Side Elevation (RHS)

Proposed Development: Single Storey Side Extension and First Floor Rear Extension	Site Address: 25 Snowdon Crescent Hayes UB3 1RJ	Revisions: <table border="1"> <tr> <th>Rev</th><th>Date</th><th>Description</th></tr> <tr> <td>A</td><td>28/02/2024</td><td></td></tr> <tr> <td></td><td></td><td></td></tr> <tr> <td></td><td></td><td></td></tr> <tr> <td></td><td></td><td></td></tr> </table>	Rev	Date	Description	A	28/02/2024											Drawing Description: Existing Elevations Drawing No: ART/2024/FFRE25SC/EE	Scale: 1:100 Paper Size: A3 Sheet No: 3 of 5 	ART CONSULTANTS (UK) LTD 113 LONG LANE STANWELL TW19 7AL M:07960071377 E: ARTCONSULTANTSUK@GMAIL.COM
Rev	Date	Description																		
A	28/02/2024																			