



Existing Site Plan @ 1:500

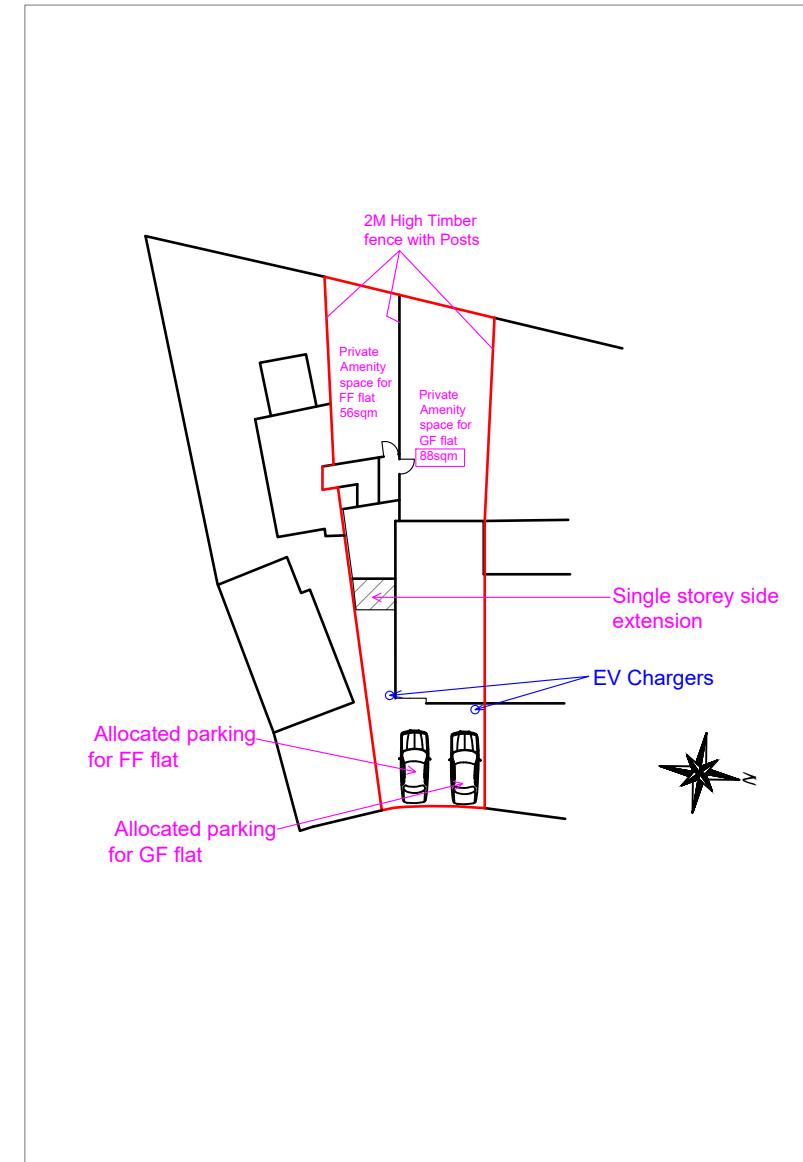

Proposed Site Plan @ 1:500

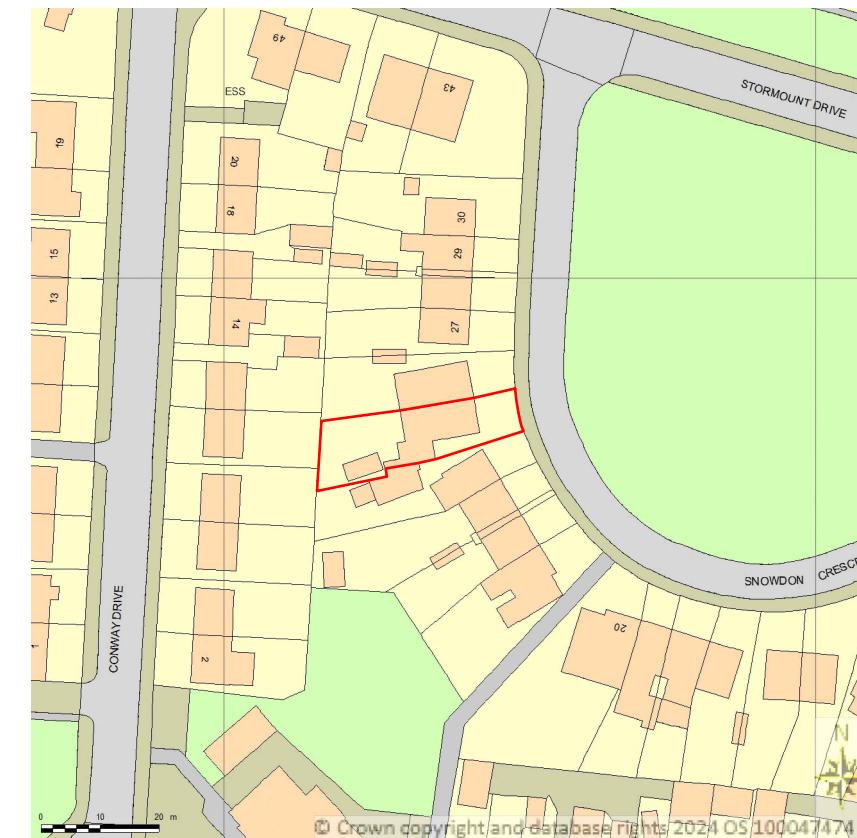

Location Plan @ 1:1250

Proposed Development: Conversion of dwelling house into 1 x 2 bed and 1 x studio self contained flats and single storey part side extension	Site Address: 25 Snowdon Crescent Hayes UB3 1RJ	Revisions: <table border="1"> <tr> <th>Rev</th><th>Date</th><th>Description</th></tr> <tr> <td>A</td><td>27/01/2025</td><td></td></tr> <tr> <td></td><td></td><td></td></tr> <tr> <td></td><td></td><td></td></tr> <tr> <td></td><td></td><td></td></tr> </table>	Rev	Date	Description	A	27/01/2025											Drawing Description: Site plan & Location Plan Drawing No: ART/2025/FC25SC/SPLP	Scale: 1:100 Paper Size: A3 Sheet No: 6 of 6 	ART CONSULTANTS (UK) LTD 113 LONG LANE STANWELL TW19 7AL M:07960071377 E: ARTCONSULTANTSUK@GMAIL.COM
Rev	Date	Description																		
A	27/01/2025																			